



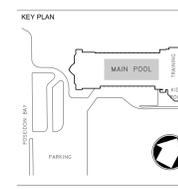


THIS DRAWING IS NOT TO BE SCALED.
REFER TO APPROPRIATE SAFETY, STRUCTURAL, MECHANICAL, ELECTRICAL, PLUMBING AND ETC. CONTRACT DOCUMENTS FOR ALL REQUIREMENTS OF ACTIVITIES BEING PERFORMED.
CONSTRUCTION MUST CONFORM TO ALL APPLICABLE CODES AND REQUIREMENTS OF ALL APPLICABLE JURISDICTIONS.
THE CONTRACTOR WORKING FROM DRAWINGS NOT SPECIFICALLY MARKED FOR CONSTRUCTION SHALL ASSUME FULL RESPONSIBILITY AND BEAR COSTS FOR ANY CORRECTIONS OR CHANGES RESULTING FROM THEIR WORK.
THIS DRAWING, AS AN INSTRUMENT OF SERVICE, IS PROVIDED BY AND IS THE PROPERTY OF THE CITY OF WINNIPEG.
THE CONTRACTOR SHALL VERIFY AND ACCEPT RESPONSIBILITY FOR ALL DIMENSIONS AND CONDITIONS ON SITE AND SHALL NOTIFY THE APPROPRIATE CONTRACT ADMINISTRATOR OF ANY VARIATIONS FROM THE SUPPLIED INFORMATION.

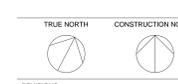


SEAL



REVISIONS		
No.	DATE	DESCRIPTION

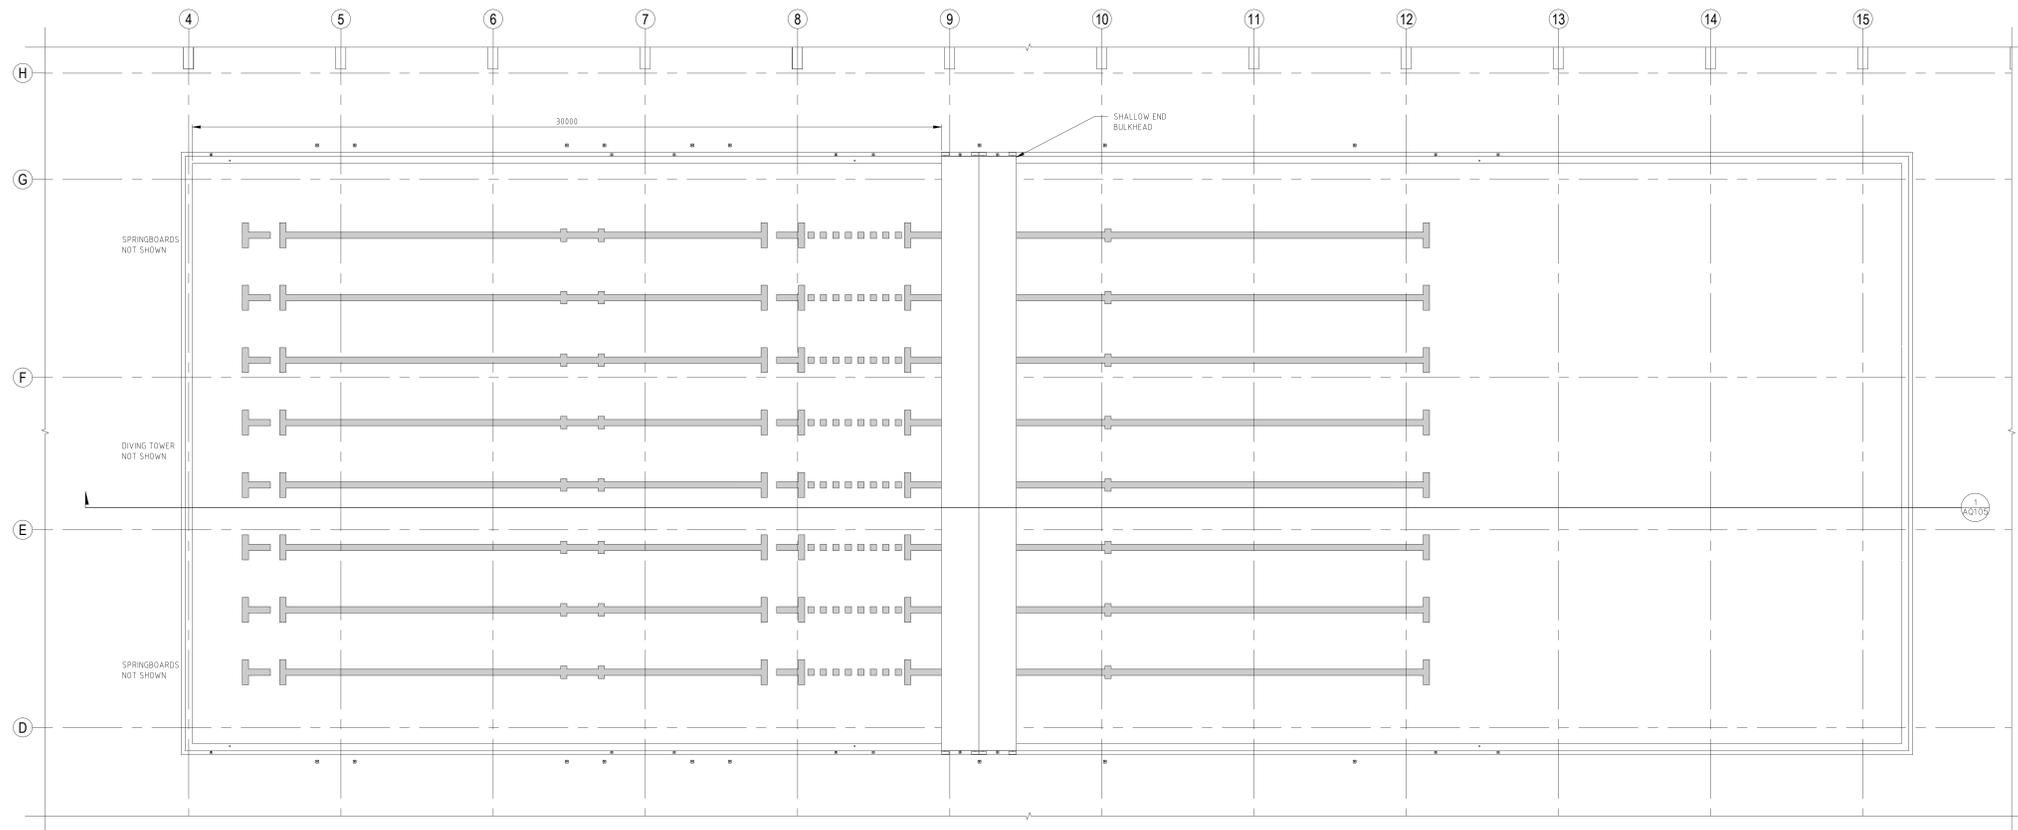

POOL PLAN - SYNCHRONIZED SWIMMING LAYOUT 2
1:100 A0105

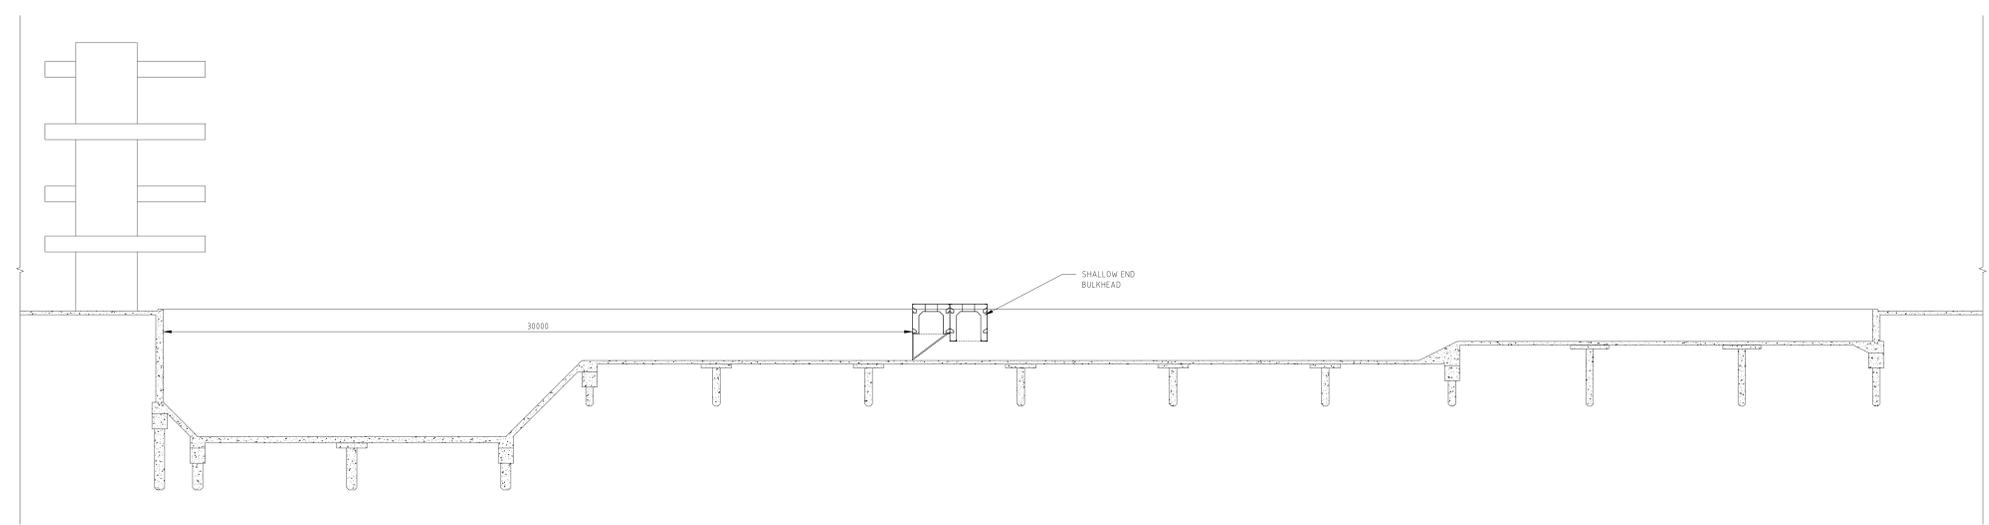

POOL ELEVATION - SYNCHRONIZED SWIMMING LAYOUT 1
1:100 A0105

No.	DATE	DESCRIPTION
4	2015 DEC 8	ISSUED FOR BID OPPORTUNITY
3	2015 NOV 20	30% SUBMISSION - CLIENT REVIEW
2	2015 AUG 5	10% SUBMISSION - CLIENT REVIEW
1	2015 MAY 15	30% SUBMISSION - CLIENT REVIEW

PROJECT: PAN AM POOL - WINNIPEG
BLUWHEAD REPLACEMENT
ISSUED:
DRAWN BY: DJ REVIEWED BY: TH
DATE: MAR 2015 SCALE: AS NOTED
PROJECT NO: PAN-W-011-14
SHEET TITLE:

SYNCHRONIZED SWIMMING LAYOUT

SHEET NUMBER:
AQ105