


THIS DRAWING IS NOT TO BE SCALED.
REFER TO APPROPRIATE SAFETY, STRUCTURAL, MECHANICAL, ELECTRICAL, LIQUID AND GAS, CONSTRUCTION INFORMATION AND REQUIREMENTS OF APPLICABLE CODES AND REGULATIONS.
CONSTRUCTION MUST CONFORM TO ALL APPLICABLE CODES AND REQUIREMENTS OF APPLICABLE REGULATIONS.
THE CONTRACTOR WORKING FROM DRAWINGS NOT SPECIFICALLY MARKED WITH CONSTRUCTION INFORMATION SHALL BE RESPONSIBLE FOR VERIFYING ALL DIMENSIONS AND RELAY COSTS FOR ANY CORRECTIONS OR OMISSIONS FROM THE DRAWINGS BOOK.
THIS DRAWING, AS AN INSTRUMENT OF SERVICE, IS PROVIDED BY RECTEC MANAGEMENT GROUP INC. FOR THE CITY OF WINNIPEG. THE CONTRACTOR SHALL VERIFY AND ACCEPT RESPONSIBILITY FOR ALL DIMENSIONS AND CONSTRUCTION OF THE POOL AND SHALL NOTIFY THE APPROPRIATE CONTRACT ADMINISTRATOR OF ANY VARIATIONS FROM THE SUPPLIED INFORMATION.

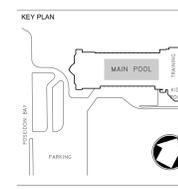

SEAL

TRUE NORTH CONSTRUCTION NORTH

REVISIONS

No.	DATE	DESCRIPTION

4	2015 DEC 8	ISSUED FOR BID OPPORTUNITY
3	2015 NOV 20	90% SUBMISSION - CLIENT REVIEW
2	2015 AUG 5	50% SUBMISSION - CLIENT REVIEW
1	2015 MAY 15	30% SUBMISSION - CLIENT REVIEW

No. DATE DESCRIPTION

PROJECT: PAN AM POOL - WINNIPEG
BLULKHEAD REPLACEMENT

ISSUED:


DRAWN BY: DJ REVIEWED BY: TH

DATE: MAR 2015 SCALE: AS NOTED


PROJECT NO: PAN-W-011-14

SHEET TITLE:


STARTING BLOCKS AND TIMING SYSTEM

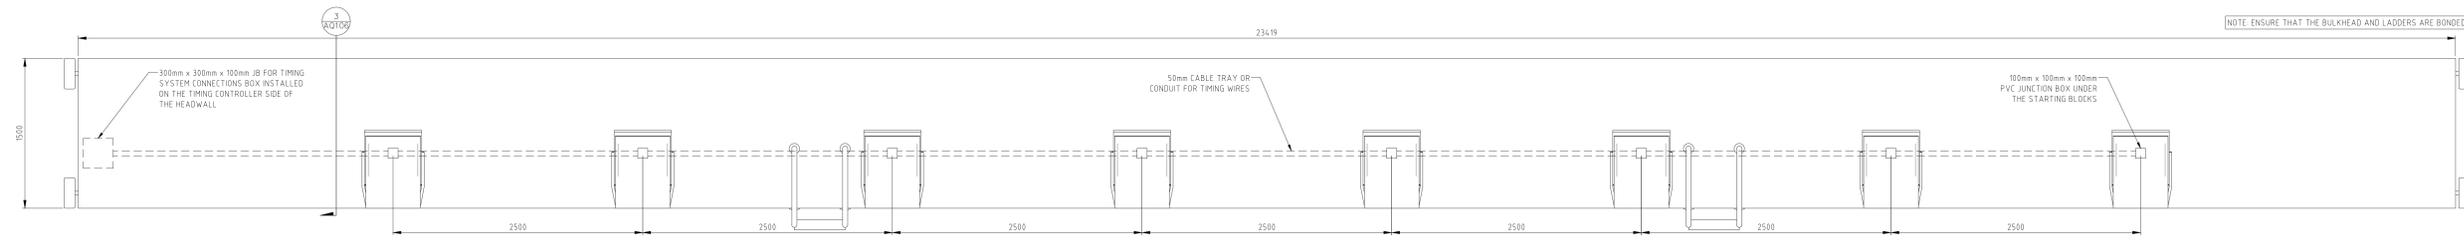


BULKHEAD AND STARTING BLOCK DETAIL 3
125 AQ108

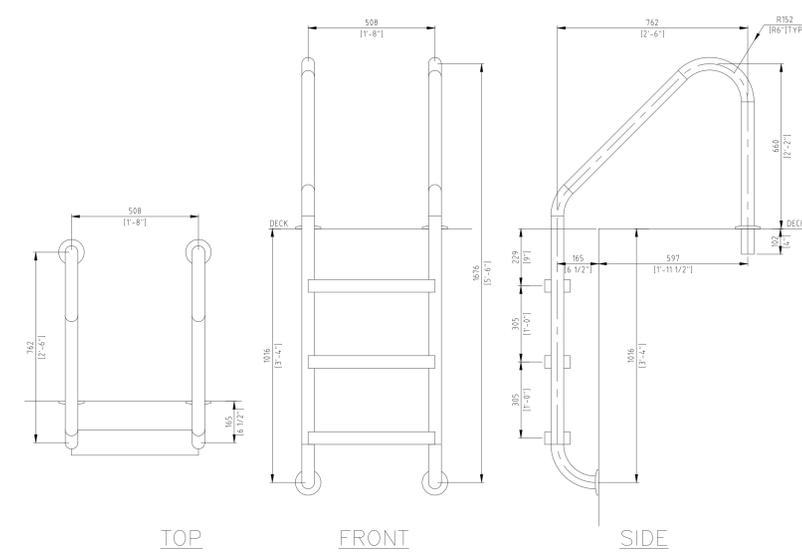


PORTABLE 3-STEP LADDER 8
150 AQ108

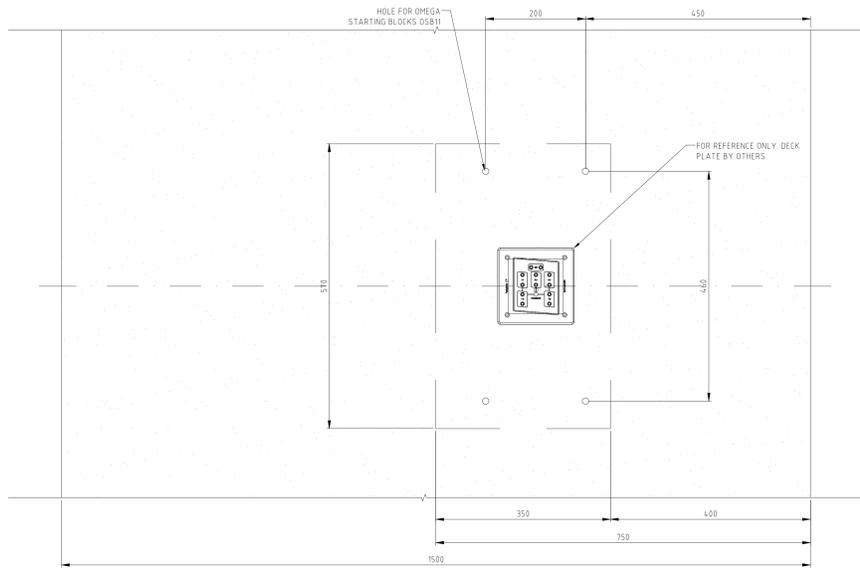


STARTING BLOCK BASE DETAIL 5
15 AQ108

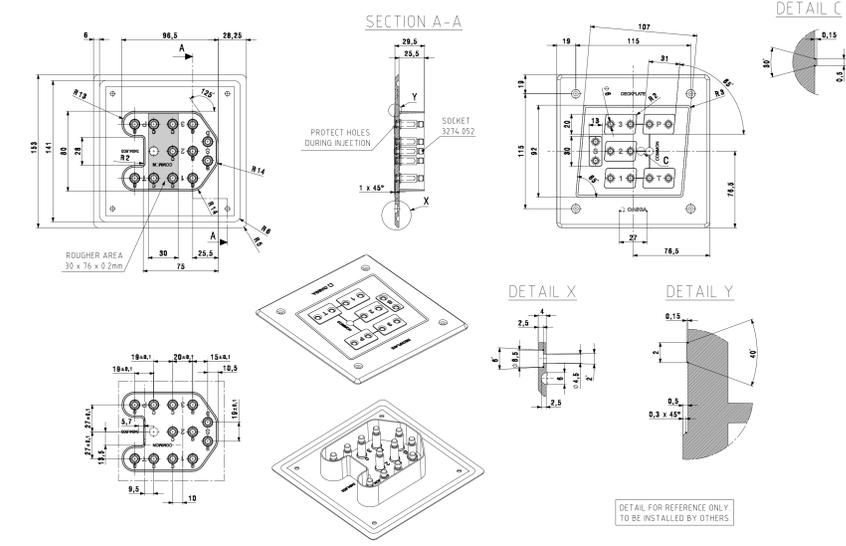


DECK PLATE 2
125 AQ108

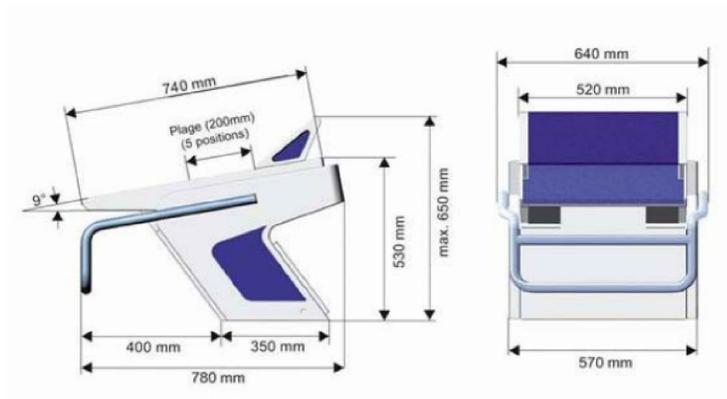


TYP. OMEGA DSB11 STARTING BLOCK 7
NOT TO SCALE AQ108

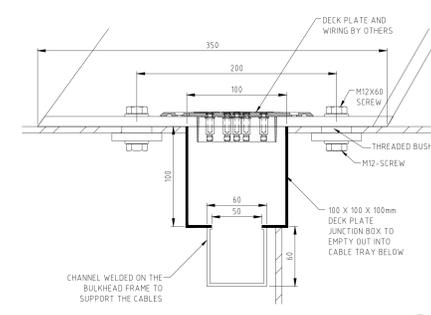

STARTING BLOCK DETAIL 6
125 AQ108

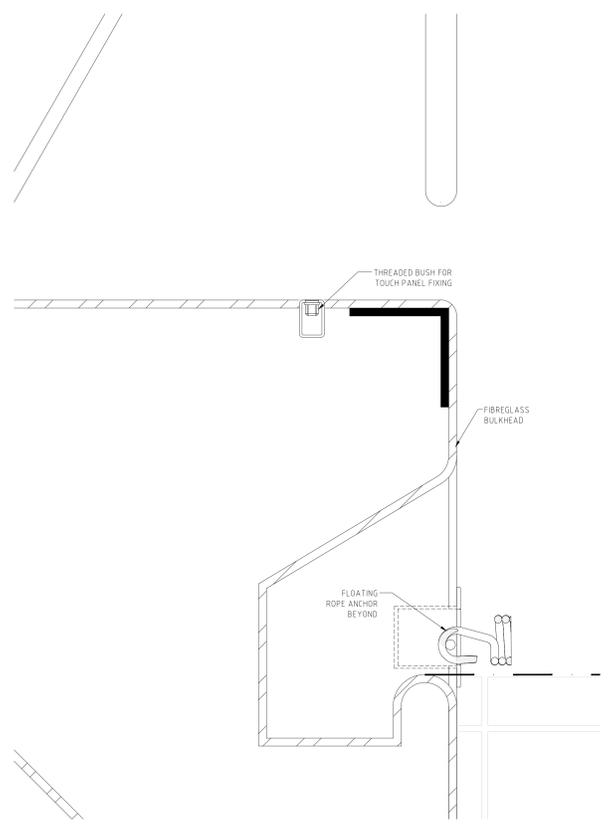

STARTING BLOCK DETAIL 4
12 AQ108

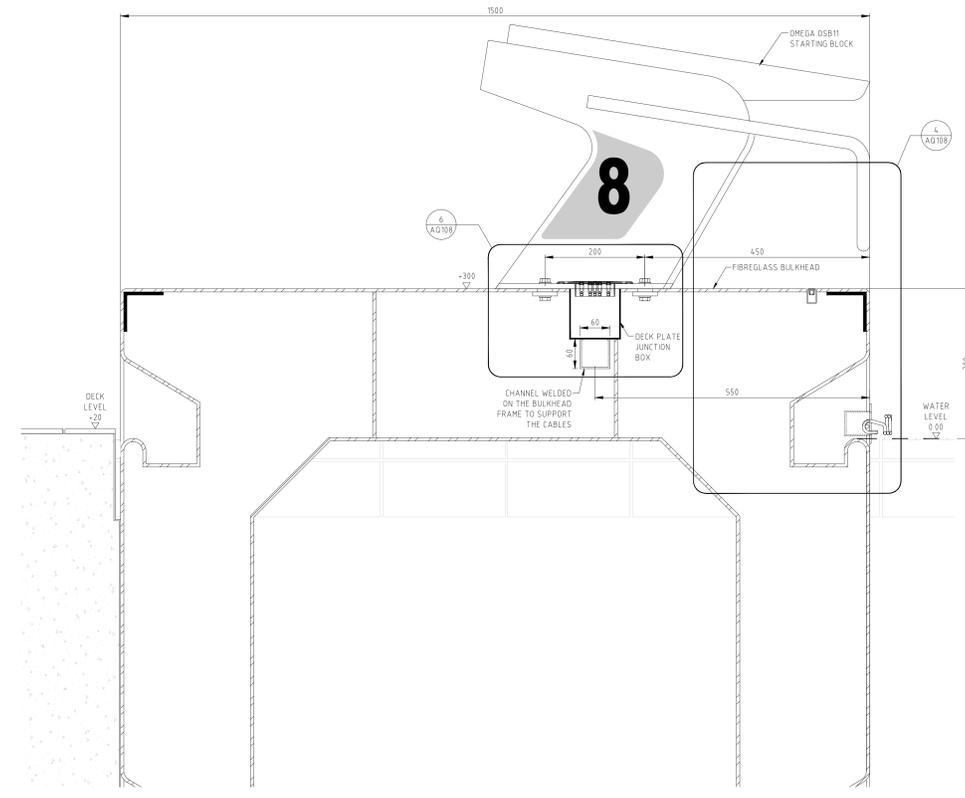

TYP. OMEGA DSB11 STARTING BLOCK 1
15 AQ108