



THIS DRAWING IS NOT TO BE SCALED.
 REFER TO APPROPRIATE SAFETY, STRUCTURAL, MECHANICAL, ELECTRICAL, AND PLUMBING DRAWINGS FOR DIMENSIONS AND REQUIREMENTS OF ALL APPLICABLE CODES AND REGULATIONS.
 THE CONTRACTOR SHALL VERIFY AND ACCEPT RESPONSIBILITY FOR ALL DIMENSIONS AND CONDITIONS ON SITE AND SHALL NOTIFY THE APPROPRIATE CONTRACT ADMINISTRATOR OF ANY VARIATIONS FROM THE SUPPLIED INFORMATION.


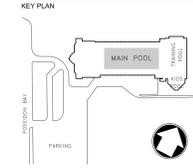


SEAL





TRUE NORTH CONSTRUCTION NORTH

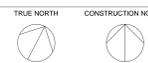


REVISIONS	No.	DATE	DESCRIPTION

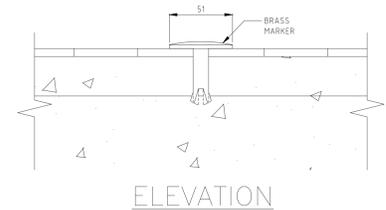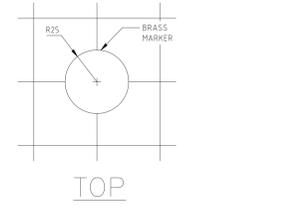

VISUAL BRASS MARKER DETAIL 6
 12 AQ109

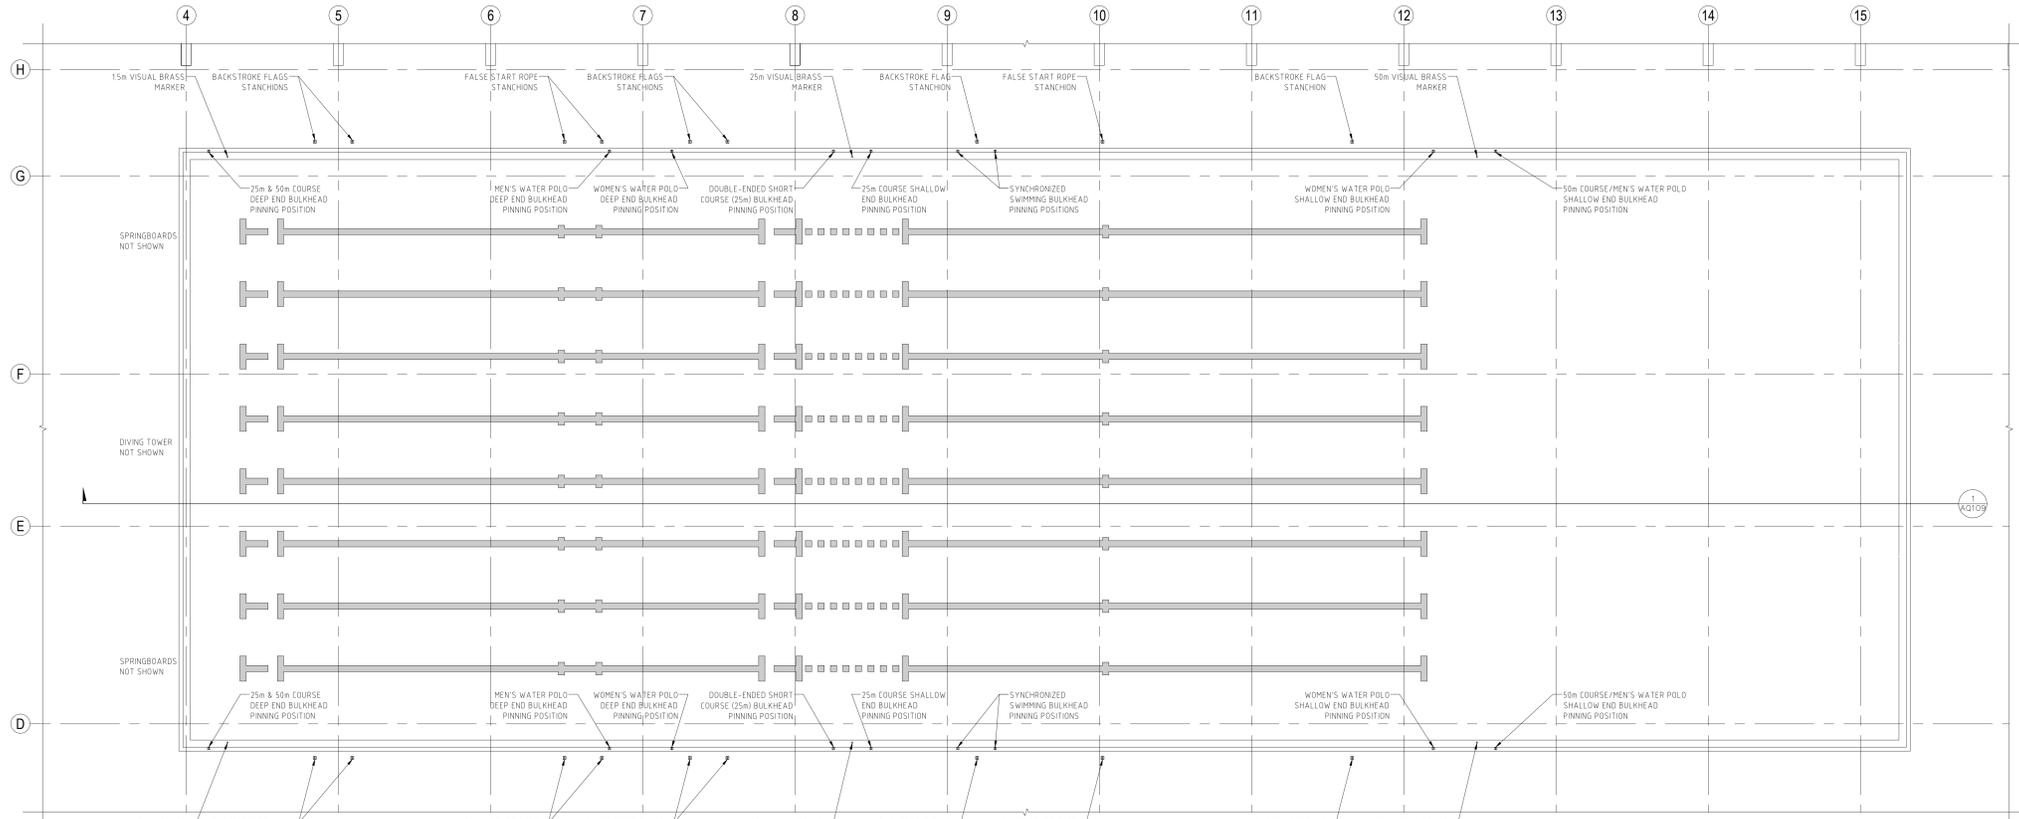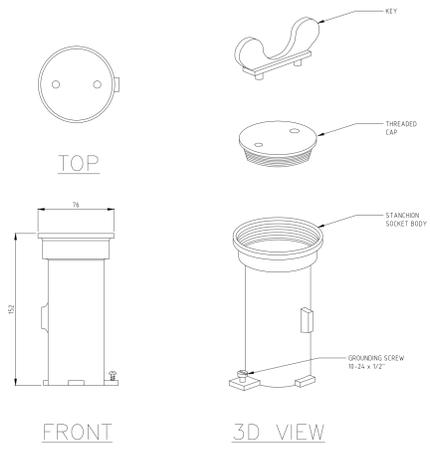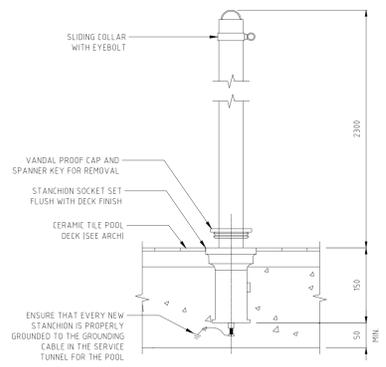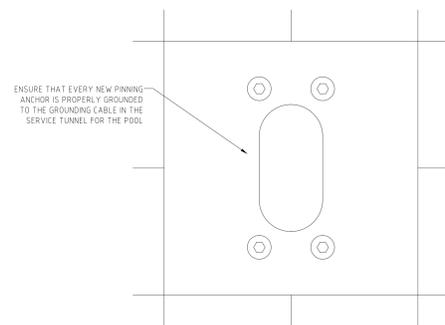

POOL PLAN - DECK PINNING AND STANCHION POSITIONS 2
 1:100 AQ109

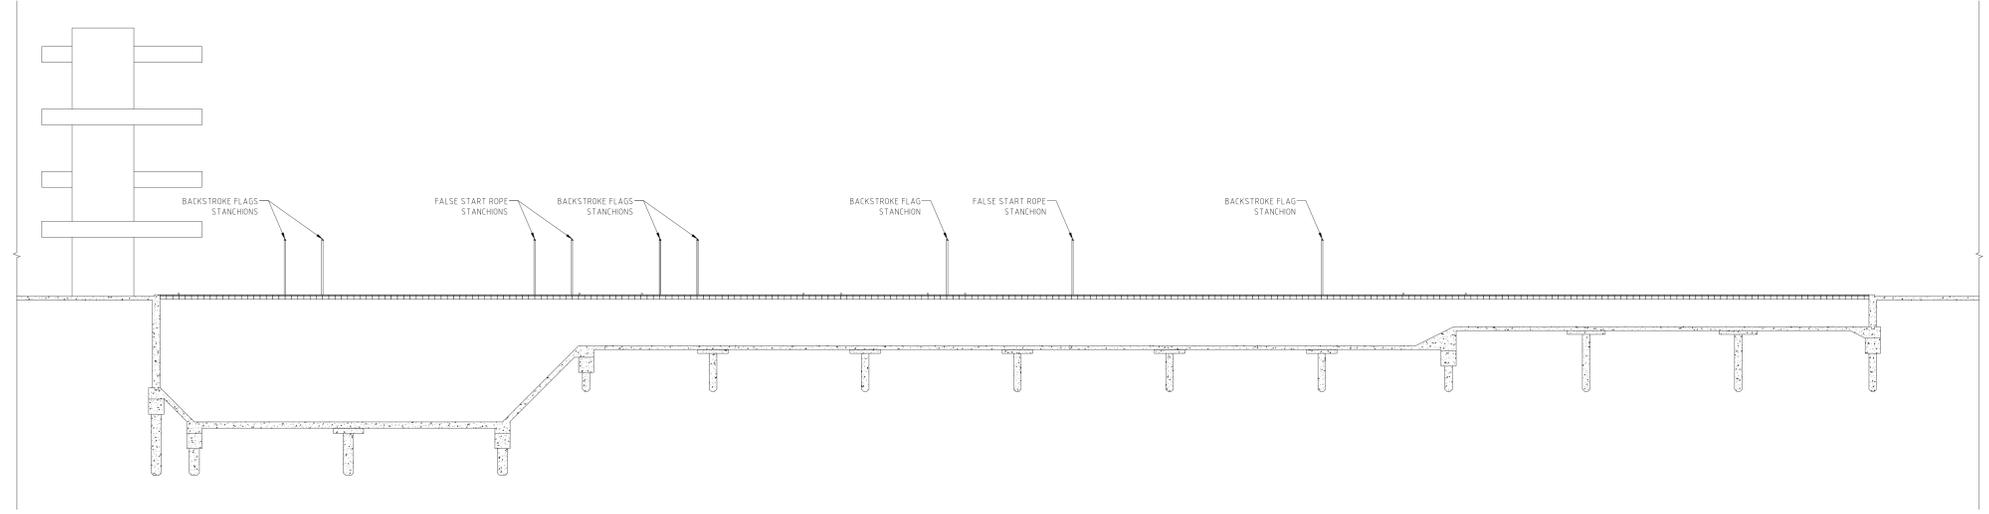

POOL ELEVATION - DECK PINNING AND STANCHION POSITIONS 1
 1:100 AQ109

No.	DATE	DESCRIPTION
4	2015 DEC 8	ISSUED FOR BID OPPORTUNITY
3	2015 NOV 20	90% SUBMISSION - CLIENT REVIEW
2	2015 AUG 5	50% SUBMISSION - CLIENT REVIEW
1	2015 MAY 15	30% SUBMISSION - CLIENT REVIEW

PROJECT: PAN AM POOL - WINNIPEG BULKHEAD REPLACEMENT

ISSUED:

DRAWN BY: DJ REVIEWED BY: TH

DATE: MAR 2015 SCALE: AS NOTED

PROJECT NO: PAN-W-011-14

SHEET TITLE: