



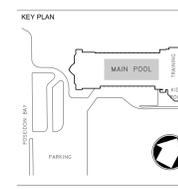



THIS DRAWING IS NOT TO BE SCALED.
REFER TO APPROPRIATE SAFETY, STRUCTURAL, MECHANICAL, ELECTRICAL, PLUMBING AND CIVIL CONTRACT DOCUMENTATION FOR ALL DIMENSIONS AND SPECIFICATIONS.
CONSTRUCTION MUST CONFORM TO ALL APPLICABLE CODES AND REQUIREMENTS OF ALL APPLICABLE JURISDICTIONS.
THE CONTRACTOR WORKING FROM DRAWINGS NOT SPECIFICALLY MARKED FOR CONSTRUCTION SHALL BE RESPONSIBLE FOR THE RESPONSIBILITY AND RISK COSTS FOR ANY CONSTRUCTION OR DAMAGE TO THE PROJECT FROM SUCH WORK.
THIS DRAWING, AS AN INSTRUMENT OF SERVICE, IS PROVIDED BY AND IS THE PROPERTY OF THE CITY OF WINNIPEG.
THE CONTRACTOR SHALL VERIFY AND ACCEPT RESPONSIBILITY FOR ALL DIMENSIONS AND CONSTRUCTION ON SITE AND SHALL NOTIFY THE APPROPRIATE CONTRACT ADMINISTRATOR OF ANY VARIATIONS FROM THE SUPPLIED INFORMATION.

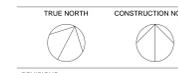

SEAL



REVISIONS		
No.	DATE	DESCRIPTION

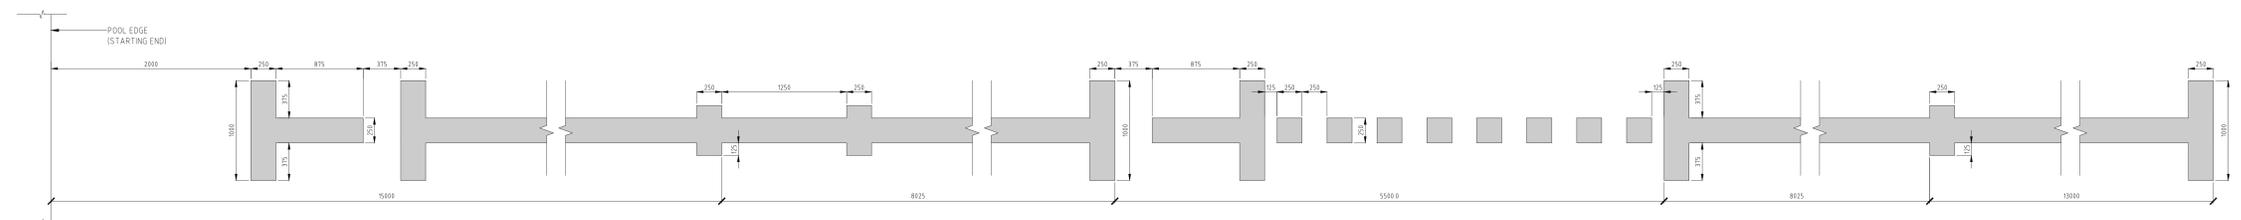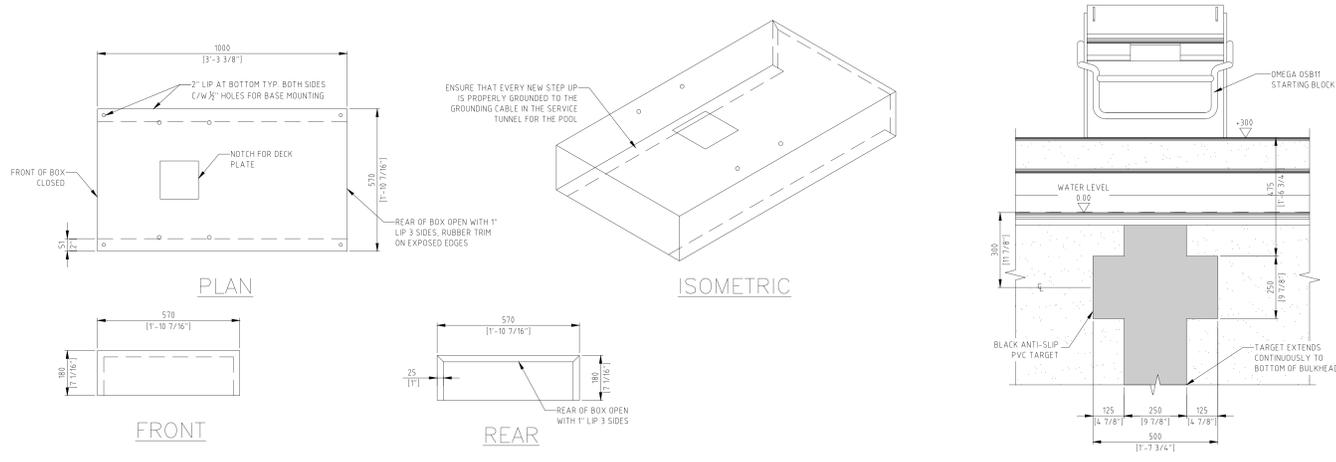

No.	DATE	DESCRIPTION
4	2015 DEC 8	ISSUED FOR BID OPPORTUNITY
3	2015 NOV 20	90% SUBMISSION - CLIENT REVIEW
2	2015 AUG 5	50% SUBMISSION - CLIENT REVIEW
1	2015 MAY 15	30% SUBMISSION - CLIENT REVIEW

PROJECT: PAN AM POOL - WINNIPEG
BLANKHEAD REPLACEMENT

ISSUED:
DRAWN BY: DJ REVIEWED BY: TH

DATE: MAR 2015 SCALE: AS NOTED

PROJECT NO: PAN-W-011-14

SHEET TITLE:

POOL SHELL - MARKER REPOSITIONING

SHEET NUMBER:
AQ110

© RECTEC MANAGEMENT GROUP INC. 2015