



PLAN

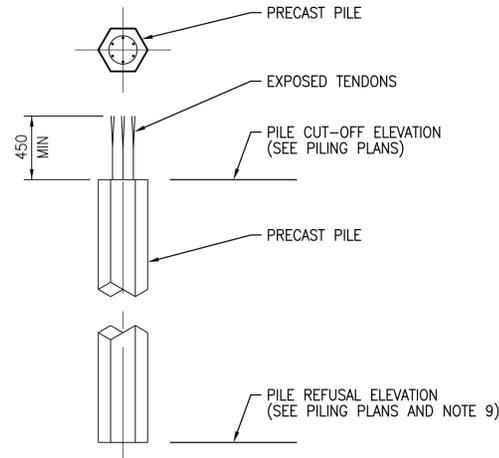

TYPICAL PILE CUT-OFF

2 DETAIL
1:25

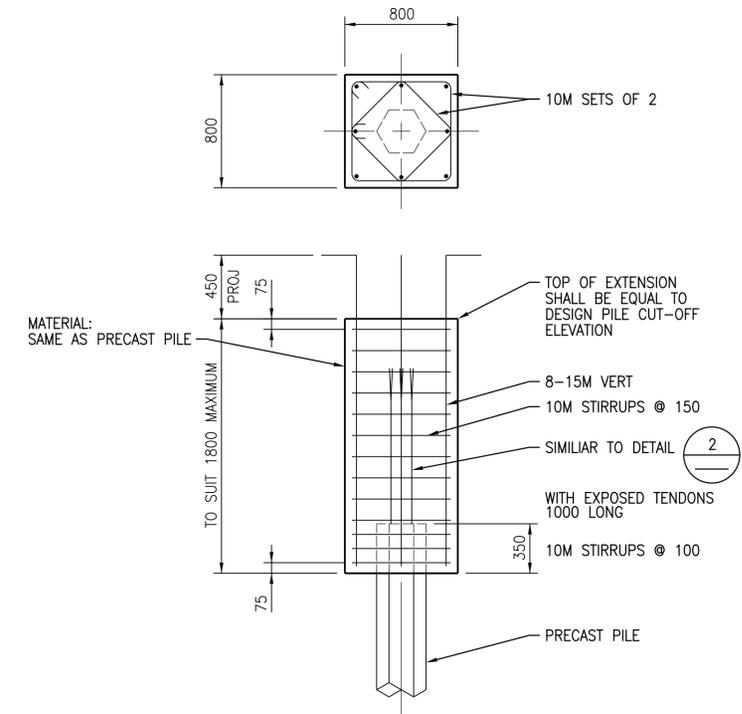


NOTE:

1. THIS PILE EXTENSION DETAIL APPLIES TO PILES DRIVEN A MAXIMUM OF 900mm LOWER THAN EXPECTED.


TYPICAL CAST IN PLACE PILE EXTENSION

3 DETAIL
1:25

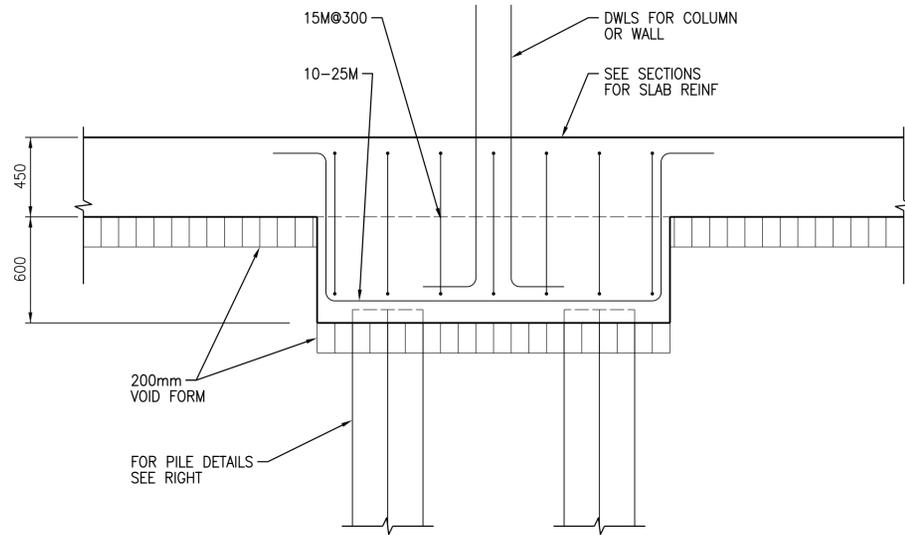

SECTION

1 PILE CAP DETAIL
1:20

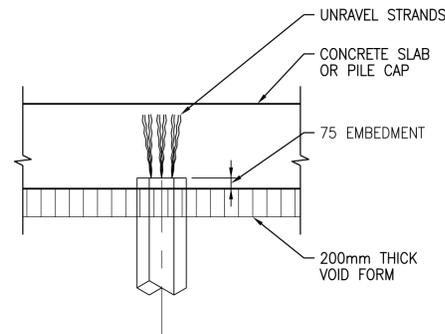

4 DETAIL
1:25



00	ISSUED FOR TENDER - B.O. 899-2015	01/2016	G.O.	J.C.
NO.	REVISIONS	DATE	DESIGN	CHECK

CH2MHILL		KGS GROUP	
DESIGNED BY: E. LUI	CHECKED BY: R. PARIKH	ENGINEER'S SEAL	
DRAWN BY: G. OMORI	APPROVED BY: H.T. FREIHAMMER		
SCALE: AS NOTED	ISSUED FOR CONSTRUCTION BY: T. TURZAK		
DATE: 2016/01/29	DATE: 2016/01/29	CONSULTANT NO.: 474248	



SOUTH END WATER POLLUTION CONTROL CENTRE SEWPCC UPGRADING/EXPANSION PROJECT STRUCTURAL SECONDARY CLARIFIERS 4 AND 5 DETAILS		
CITY DRAWING NUMBER 1-0102-SDTL-S001	SHEET 001	REV. 00
		SIZE A1