




1 DETAIL
1:20
SGAD-S003

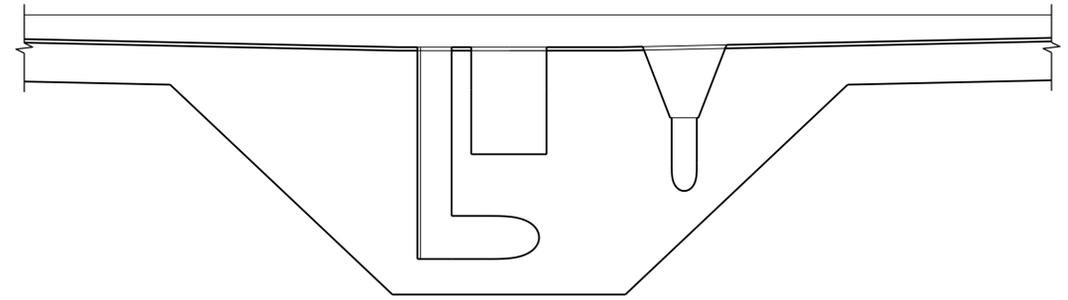

2 DETAIL
1:50

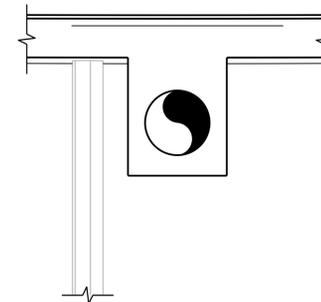

3 DETAIL
1:50
SGAD-S003

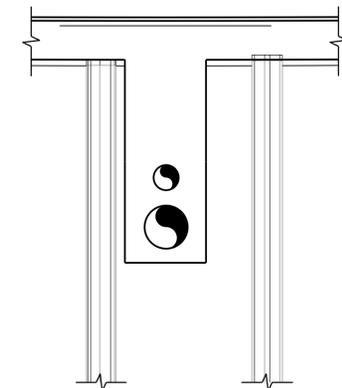

4 DETAIL
1:50
SGAD-S003

APEGM
Certificate of Authorization
CH2M HILL Canada Ltd.
No. 1441

00	ISSUED FOR TENDER - B.O. 899-2015	01/2016	G.O.	J.C.
NO.	REVISIONS	DATE	DESIGN	CHECK

CH2MHILL		KCS GROUP	
SNC-LAVALIN		ENGINEERING CONSULTANTS	
DESIGNED BY: A THAKKAR	CHECKED BY: R. PARIKH	ENGINEER'S SEAL	
DRAWN BY: G. OMORI	APPROVED BY: H.T. FREIHAMMER		
SCALE: AS NOTED	ISSUED FOR CONSTRUCTION BY: T. TURZAK		
DATE: 2016/01/29	DATE: 2016/01/29	CONSULTANT NO.: 474248	

ENGINEER'S SEAL
31/01/2016
PROVINCE OF MANITOBA
S.L.E. LUI
Member 37003
REGISTERED PROFESSIONAL ENGINEER
Edwin Jui

SOUTH END WATER POLLUTION CONTROL CENTRE SEWPCC UPGRADING/EXPANSION PROJECT STRUCTURAL SECONDARY CLARIFIERS 4 AND 5 DETAILS		
CITY DRAWING NUMBER 1-0102-SDTL-S003	SHEET 001	REV. 00
SIZE A1		