
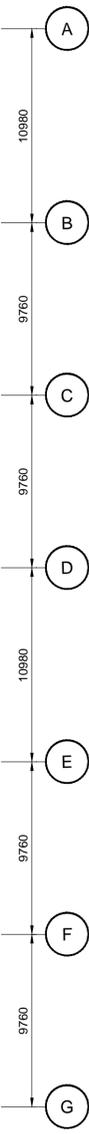


KEY PLAN

CONCRETE REPAIR LEGEND (FOR STAGE 2, AREA B)

- PILE CAP REPAIR = 1.0 m²
- SLAB REPLACEMENT AND EPOXY GEL INJECTIONS = ~ 170.0 m²

- NOTES:**
1. ALL SLAB GRID REMOVAL IS LOCATED AT EXISTING CONCRETE SLAB JOINT LINES.
 2. EXISTING CATCH BASINS SHALL BE PROTECTED FROM ALL CONTAMINANTS AND DEBRIS ACCUMULATING AND ENTERING INTO THE RESERVOIR DRAINAGE SYSTEM. REFER TO SHEET 2 FOR THE PROTECTION MEASURES FOR RESERVOIR INFRASTRUCTURE AND OPERATION.
 3. EXISTING SUCTION PITS, SUPPLY/SUCTION PIT, 1200 Ø PIPE INTERCONNECTIONS AND INFLOW PIPES SHALL BE PROTECTED FROM ALL CONTAMINANTS AND DEBRIS ENTERING INTO THE RESERVOIR DRAINAGE SYSTEM. REFER TO SHEET 2 FOR THE PROTECTION MEASURES FOR RESERVOIR INFRASTRUCTURE AND OPERATION.

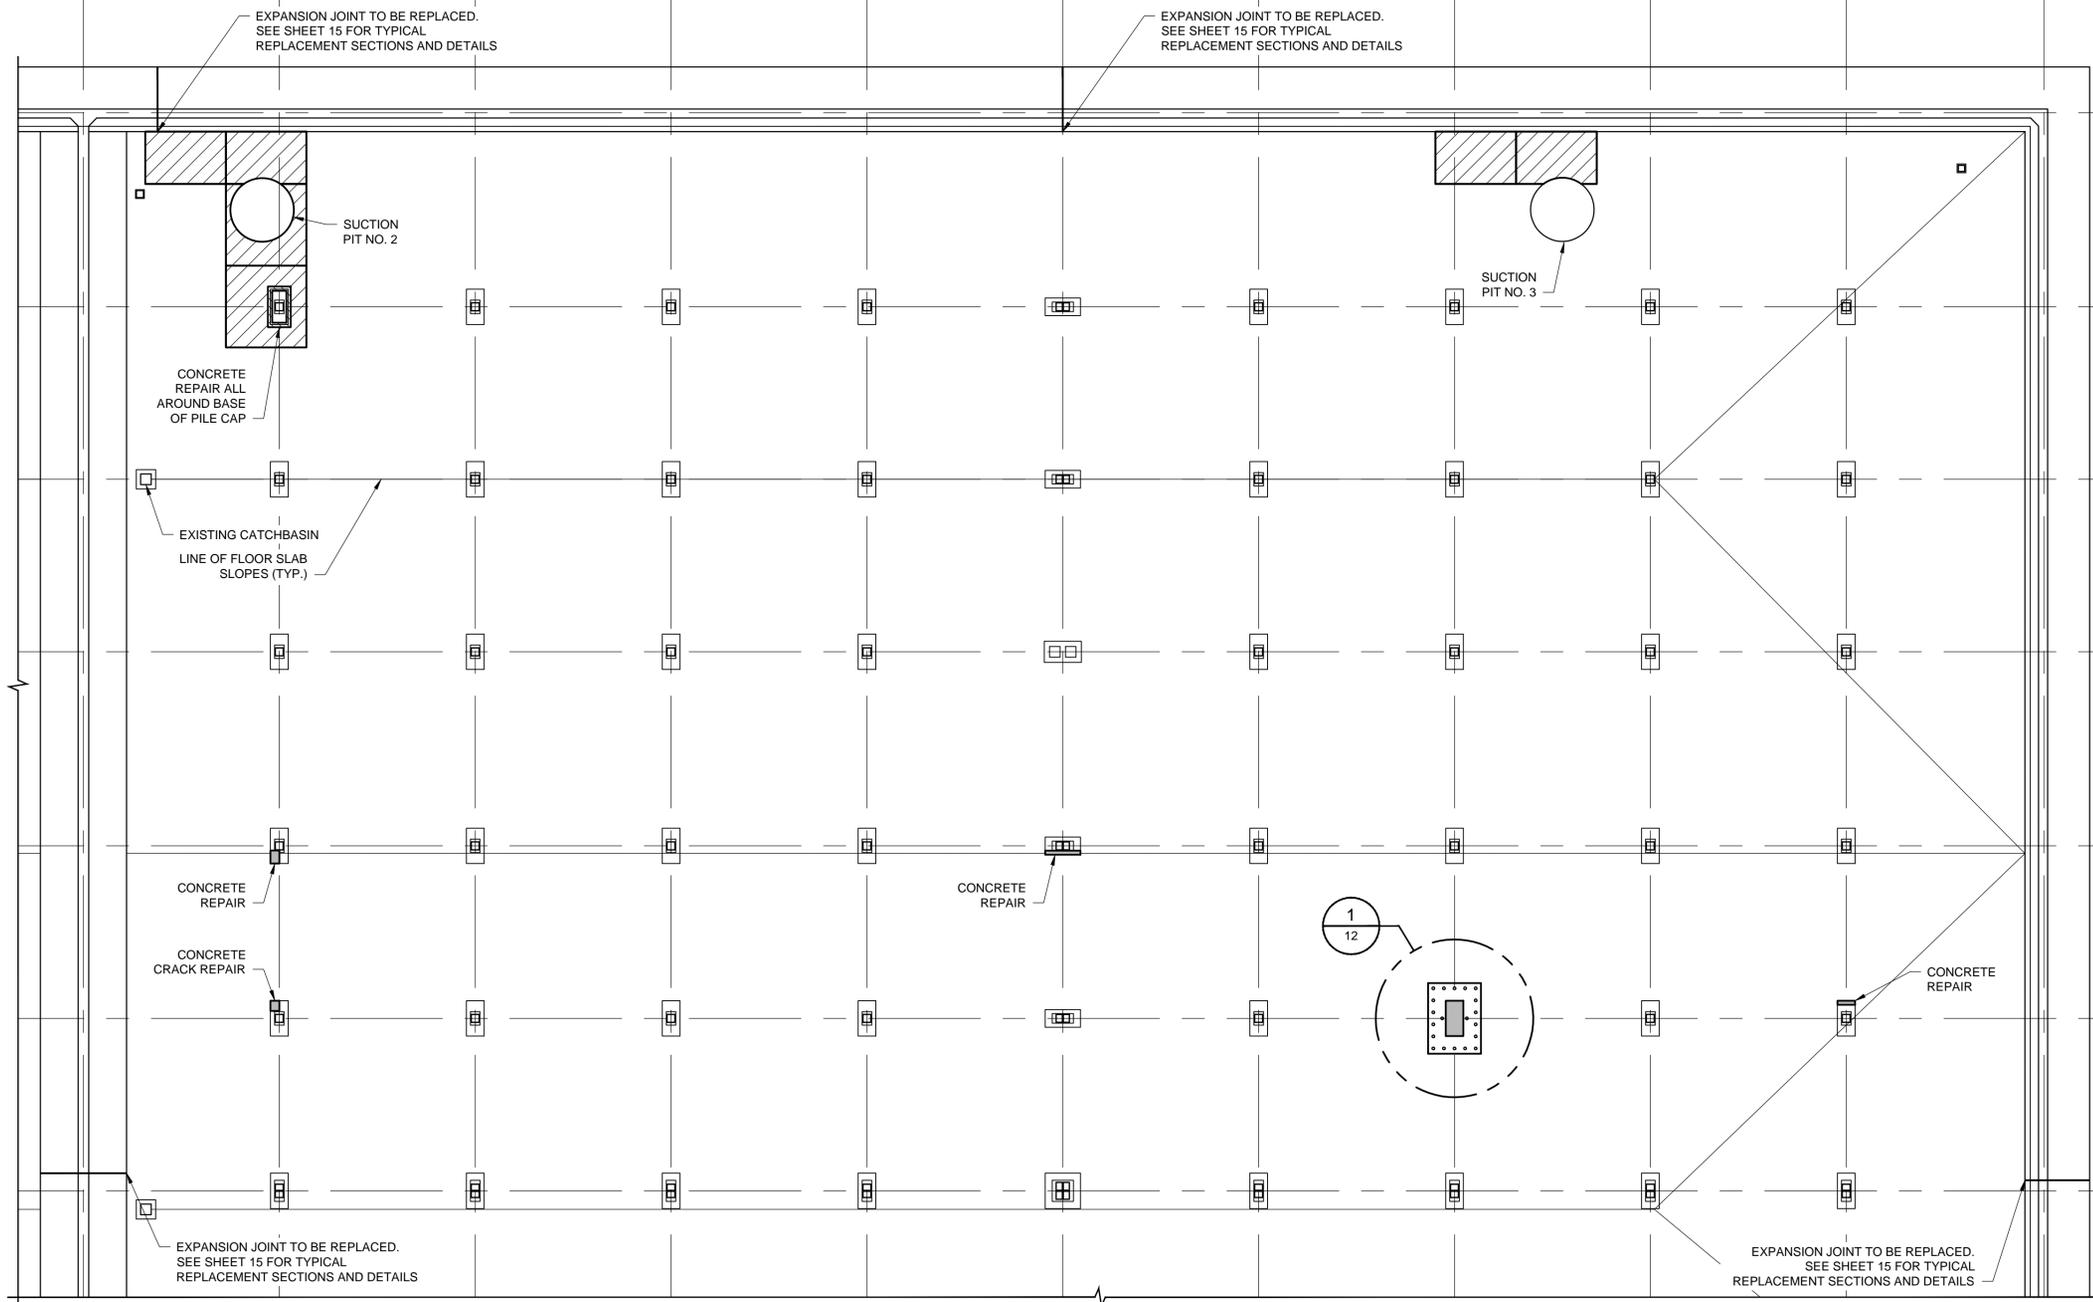

FOOTING AND MAIN FLOOR REPAIR PLAN AREA "B"
1:200

METRIC

WHOLE NUMBERS INDICATE MILLIMETRES
DECIMALIZED NUMBERS INDICATE METRES

APEGM
Certificate of Authorization
Dillon Consulting Limited (MB)
No. 1789 Date: 2015-11-20

LOCATION APPROVED UNDERGROUND STRUCTURES	
N/A	
SUPV. U/G STRUCTURES COMMITTEE	DATE
NOTE: LOCATION OF UNDERGROUND STRUCTURES AS SHOWN ARE BASED ON THE BEST INFORMATION AVAILABLE BUT NO GUARANTEE IS GIVEN THAT ALL EXISTING UTILITIES ARE SHOWN OR THAT THE GIVEN LOCATIONS ARE EXACT. CONFIRMATION OF EXISTENCE AND EXACT LOCATION OF ALL SERVICES MUST BE OBTAINED FROM THE INDIVIDUAL UTILITIES BEFORE PROCEEDING WITH CONSTRUCTION.	

B.M. ELEV.	
CONSTRUCTION COMPLETION DATE:	
ISSUED FOR TENDER	2015 11 20
NO.	REVISIONS
	DATE
	BY
	DATE

CHECKED BY	DRA
APPROVED BY	SSR
DESIGNED BY	FAK
DRAWN BY	TLK
SCALE:	
HORIZONTAL	AS NOTED
VERTICAL	
DATE	2015 11 20
DATE	

DILLON CONSULTING

ENGINEER'S SEAL	
RELEASED FOR CONSTRUCTION	
CONSULTANT DRAWING NUMBER	14-1411-S-102

THE CITY OF WINNIPEG
WATER AND WASTE DEPARTMENT
ENGINEERING DIVISION

**WILKES RESERVOIR NORTH CELL REHABILITATION
STAGE 2 EAST CELL
FOOTING AND MAIN FLOOR REPAIR PLAN
AREA "B"**

SHEET 10 OF 47 CITY DRAWING NUMBER 1-0650R-S0003-001