


**1 PLAN**  
AT BUILDING FLOOR  
SLAB ELEV. 236.30 ±

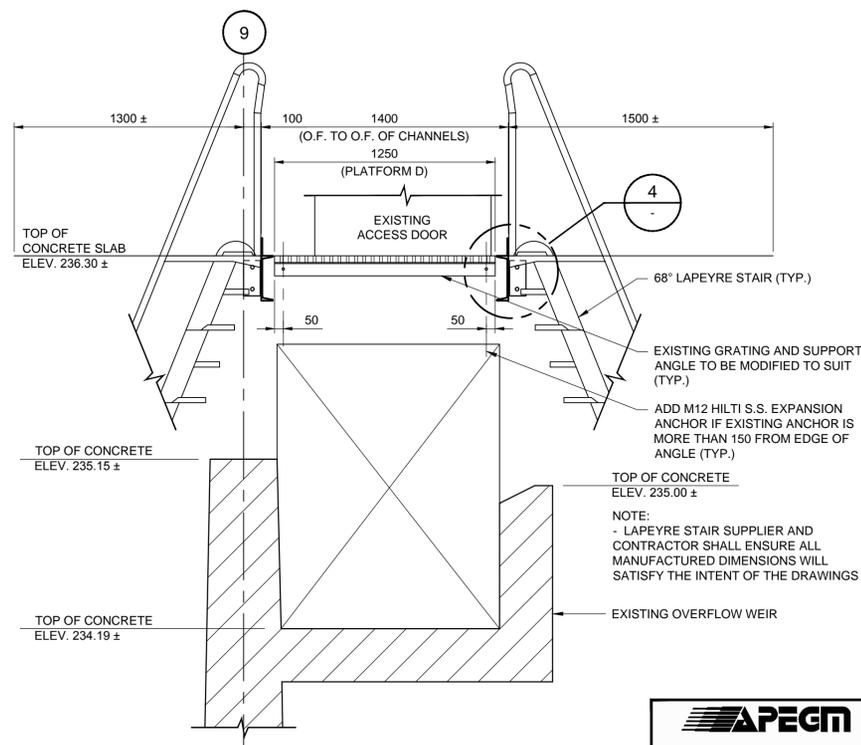

**3 SECTION**


68° LAPEYRE STAIRS  
NEW SAFETY RAILING AND KICK PLATE, SEE DETAIL THIS SHEET (TYP. AT EACH CORNER)  
EXISTING GRATING AND SUPPORT ANGLE TO BE MODIFIED TO SUIT (TYP.)  
68° LAPEYRE STAIRS

METRIC  
WHOLE NUMBERS INDICATE MILLIMETRES  
DECIMALIZED NUMBERS INDICATE METRES


**APEGM**  
Certificate of Authorization  
Dillon Consulting Limited (MB)  
No. 1789 Date: 2015-11-20

LOCATION APPROVED UNDERGROUND STRUCTURES  
N/A  
SUPV. U/G STRUCTURES COMMITTEE DATE  
NOTE:  
LOCATION OF UNDERGROUND STRUCTURES AS SHOWN ARE BASED ON THE BEST INFORMATION AVAILABLE BUT NO GUARANTEE IS GIVEN THAT ALL EXISTING UTILITIES ARE SHOWN OR THAT THE GIVEN LOCATIONS ARE EXACT. CONFIRMATION OF EXISTENCE AND EXACT LOCATION OF ALL SERVICES MUST BE OBTAINED FROM THE INDIVIDUAL UTILITIES BEFORE PROCEEDING WITH CONSTRUCTION.

B.M. ELEV.	
CONSTRUCTION COMPLETION DATE:	
CHECKED BY:	DRA
APPROVED BY:	SSR
DESIGNED BY:	FAK
DRAWN BY:	TLK
SCALE:	AS NOTED
HORIZONTAL:	
VERTICAL:	
1 ISSUED FOR TENDER	2015 11 20
NO.	REVISIONS
DATE	BY
DATE	DATE

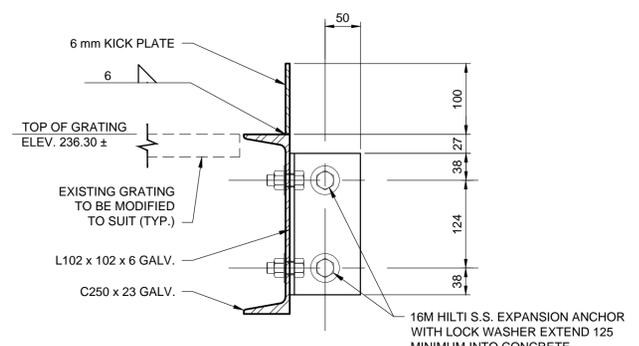


**4 DETAIL**

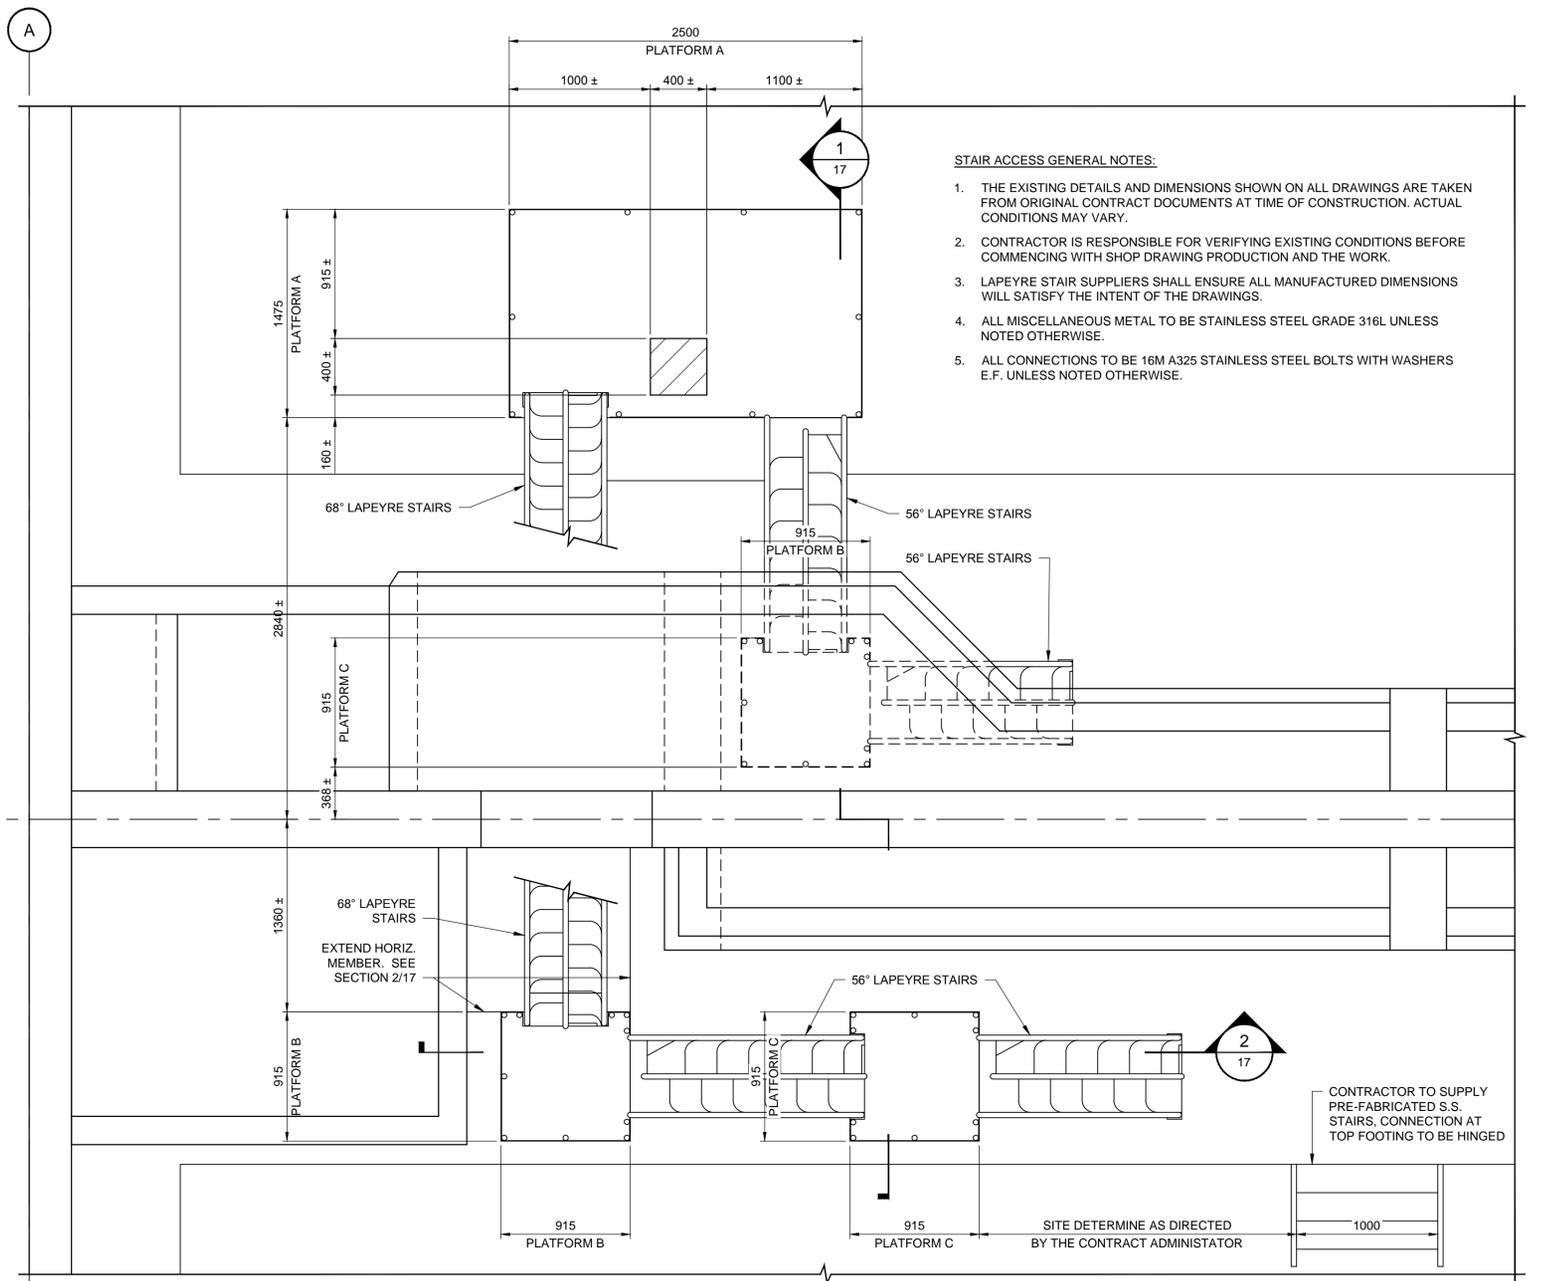


**2 PLAN**  
AT WEIR SLAB ELEV.  
234.19 ±

- STAIR ACCESS GENERAL NOTES:**
1. THE EXISTING DETAILS AND DIMENSIONS SHOWN ON ALL DRAWINGS ARE TAKEN FROM ORIGINAL CONTRACT DOCUMENTS AT TIME OF CONSTRUCTION. ACTUAL CONDITIONS MAY VARY.
  2. CONTRACTOR IS RESPONSIBLE FOR VERIFYING EXISTING CONDITIONS BEFORE COMMENCING WITH SHOP DRAWING PRODUCTION AND THE WORK.
  3. LAPEYRE STAIR SUPPLIERS SHALL ENSURE ALL MANUFACTURED DIMENSIONS WILL SATISFY THE INTENT OF THE DRAWINGS.
  4. ALL MISCELLANEOUS METAL TO BE STAINLESS STEEL GRADE 316L UNLESS NOTED OTHERWISE.
  5. ALL CONNECTIONS TO BE 16M A325 STAINLESS STEEL BOLTS WITH WASHERS E.F. UNLESS NOTED OTHERWISE.

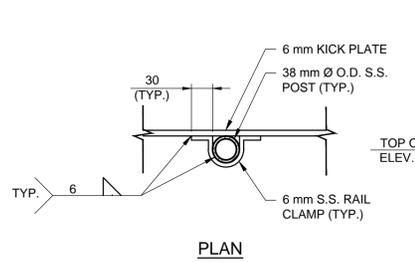

**5 DETAIL**  
TYPICAL RAIL CONNECTION

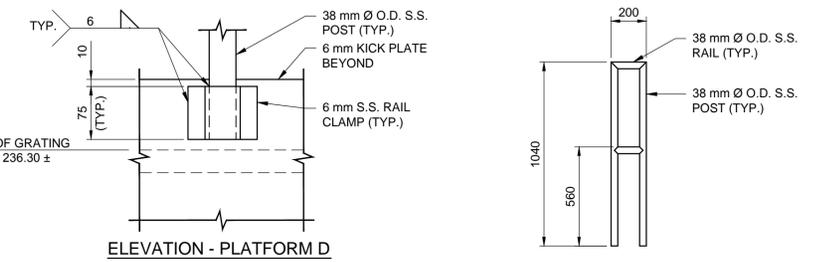

**6 ELEVATION**  
TYPICAL RAILING AT PLATFORM D

**DILLON CONSULTING**

ENGINEER'S SEAL

**THE CITY OF WINNIPEG**  
WATER AND WASTE DEPARTMENT  
ENGINEERING DIVISION

WILKES RESERVOIR NORTH CELL REHABILITATION  
OVERALL STAIR ACCESS PLANS  
STAIR ACCESS GENERAL NOTES

RELEASED FOR CONSTRUCTION	CONSULTANT DRAWING NUMBER	SHEET OF	CITY DRAWING NUMBER
	14-1411-S-108	16 OF 47	1-0650R-S0008-001