



- GENERAL NOTES:**
- COORDINATION - COORDINATE THE REMOVAL OF THE EXISTING DISPLAY AND INSTALLATION OF NEW WITH THE FACILITY STAFF AROUND PROGRAMS AND ACTIVITIES. A SCHEDULE TO COMPLETION DETAILING WHEN THE WORK IS TO BE COMPLETED MUST BE SUBMITTED FOR APPROVAL PRIOR TO WORK COMMENCING.
 - EXISTING FACILITY - WILL BE IN OPERATION THROUGHOUT. DO NOT INTERRUPT EXISTING SERVICES, FACILITIES AND ACTIVITIES AT THE COMPLEX, EXCEPT FOR AUTHORIZED AND SCHEDULED INTERRUPTIONS OF SERVICES ACCEPTABLE TO THE CITY OF WINNIPEG. OBTAIN WRITTEN PERMISSION OF CITY OF WINNIPEG AT LEAST 3 WORKING DAYS IN ADVANCE OF ANY SHUTDOWN REQUIRED FOR TIE-IN OF NEW CONSTRUCTION SYSTEMS. WRITTEN REQUESTS FOR SHUTDOWN PERMISSION SHALL CLEARLY IDENTIFY EXACT EXTENT OF SYSTEMS AFFECTED, TIME AND DURATION.
 - SITE PROTECTION - PROTECT ALL AREAS OF THE FACILITY THAT COULD BE AFFECTED BY SCOPE OF WORK, INCLUDING, BUT NOT LIMITED TO, THE POOL DECK, SHELL, STAIRWELLS, DOORS, WALLS, ROOF, FINISHES, ETC., FROM POTENTIAL DAMAGE.
 - POST ADEQUATE WARNING SIGNAGE PROMINENTLY DISPLAYING WARNING OF THE ILLEGALITY AND DANGER OF UNAUTHORIZED TRESPASSING INTO THE PARTS OF THE PLACE OF WORK UNDER CONSTRUCTION.
 - EXCLUDE NON-CONSTRUCTION PERSONNEL AND PUBLIC FROM PARTS OF THE PLACE OF WORK UNDER CONSTRUCTION.
 - WORK AREA - THE CONTRACTOR SHALL WORK WITH THE CONTRACT ADMINISTRATOR AND CITY OF WINNIPEG DURING THE DESIGN PROCESS TO DEFINE THE LOCATION AND SIZE OF THE WORK AREA.
 - TAKE CARE NOT TO DAMAGE THE EXISTING DISPLAY DURING THE REMOVAL. ONCE REMOVED TURN THE DISPLAY OVER TO THE CITY OF WINNIPEG.
 - WASTE REMOVAL - REMOVE THE SECTIONS OF THE BULKHEAD FROM THE FACILITY AND DISPOSE OF. CLEAN UP THE AREA OF THE DEMOLITION.
 - THE CONTRACTOR WILL BE RESPONSIBLE FOR ALL COSTS ASSOCIATED WITH THE REMOVAL OF THE EXISTING BOARD AND DISPOSAL FROM THE LOCATION AS WELL AS ANY COSTS ASSOCIATED WITH ENSURING THAT THE POOL SHELL AND DECK AND ALL OTHER AREAS OF THE FACILITY ARE PROTECTED DURING THIS PROCESS.
 - PROVIDE STAMPED SCAFFOLDING DRAWING FOR MOVING PRODUCT AND PEOPLE UP TO THE FACE OF THE DISPLAY.


- GENERAL STRUCTURAL REQUIREMENTS:**
- THE CONTRACTOR IS RESPONSIBLE TO RETAIN A STRUCTURAL ENGINEER LICENSED IN THE PROVINCE OF MANITOBA TO INSPECT THE EXISTING WALL STRUCTURE TO BE ABLE TO SUPPORT THE NEW VIDEO DISPLAY.
 - THE CONTRACTOR IS TO DESIGN THE MOUNTING SYSTEM TO UTILIZE THE EXISTING ANCHORS TO THE BUILDING.
 - THE STRUCTURAL ENGINEER WILL REVIEW THE EXISTING WALL DETAILS, INSPECT THE SITE AND GENERATE A REPORT TO THE CONDITION OF THE EXISTING MOUNTING AND ANCHORING SYSTEM.
 - IF ADDITIONS ARE REQUIRED THEN THE STRUCTURAL ENGINEER WILL GENERATE THE REQUIRED MODIFICATIONS TO SUIT THE NEW INSTALLATION.
 - THE COST OF MATERIAL, GENERATION AND INSTALLATION OF THE NEW ANCHORING WILL BE RESPONSIBILITY OF CONTRACTOR.
- SCAFFOLDING:**
- TO PROVIDE TO THE CONTRACT ADMINISTRATOR AN ENGINEERED STAMPED DRAWING OF THE SCAFFOLDING STRUCTURE, THE ENGINEER MUST BE LICENSED IN THE PROVINCE OF MANITOBA.

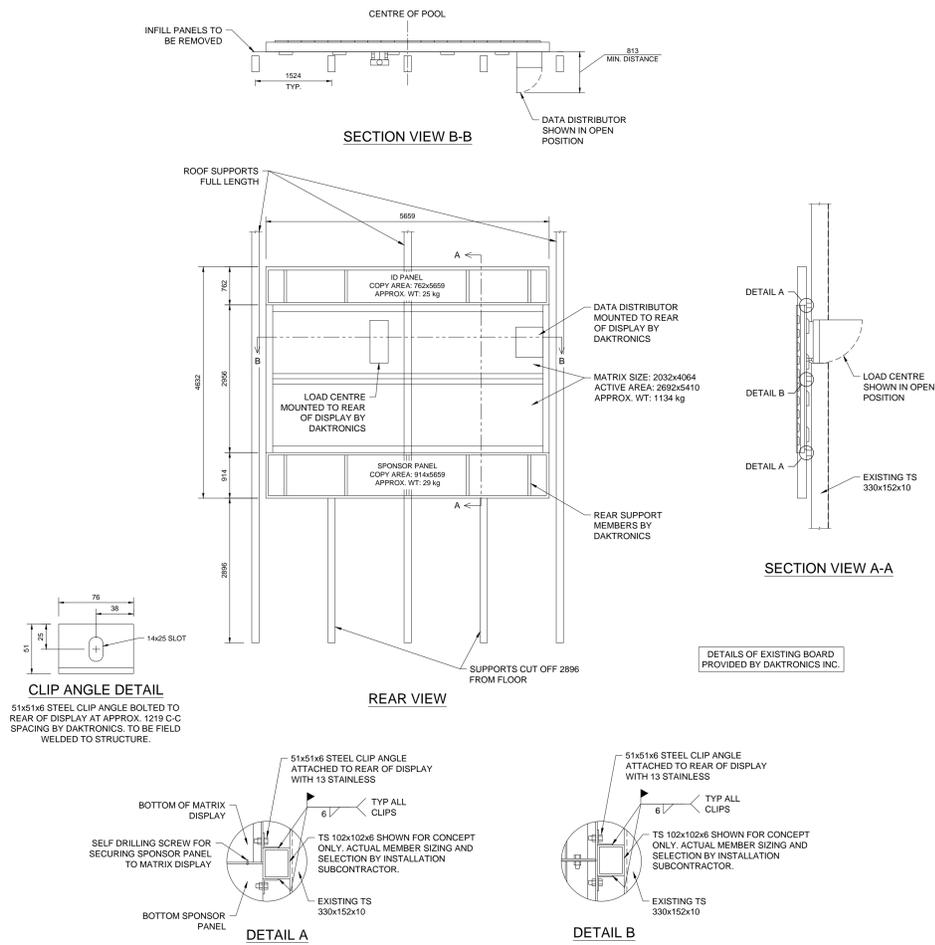

EXISTING VIDEO DISPLAY BOARD DETAILS 3 NOT TO SCALE AQ101

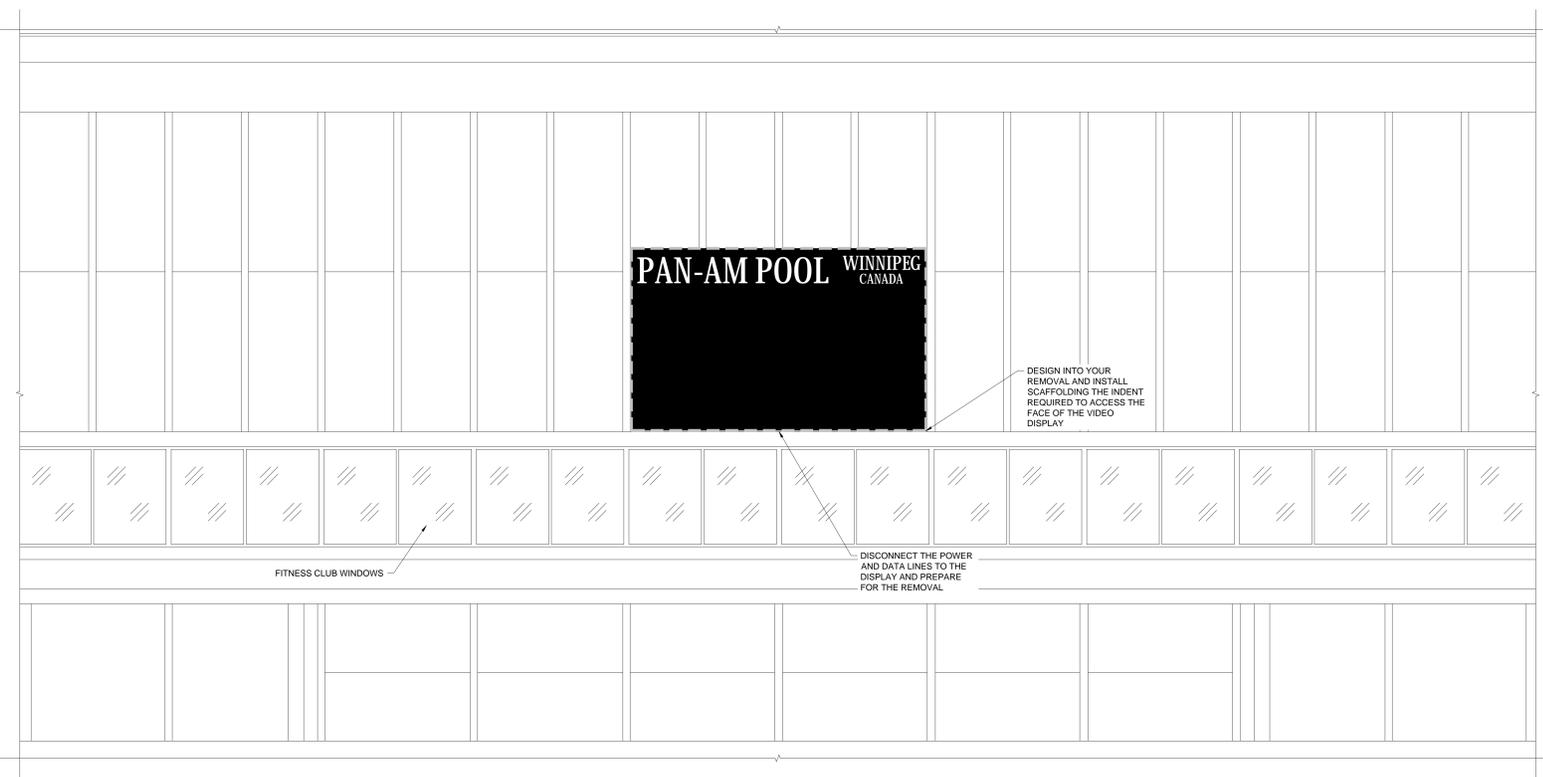


DISPLAY - REMOVAL OF THE EXISTING BOARD - ELEVATION 2 NOT TO SCALE AQ101

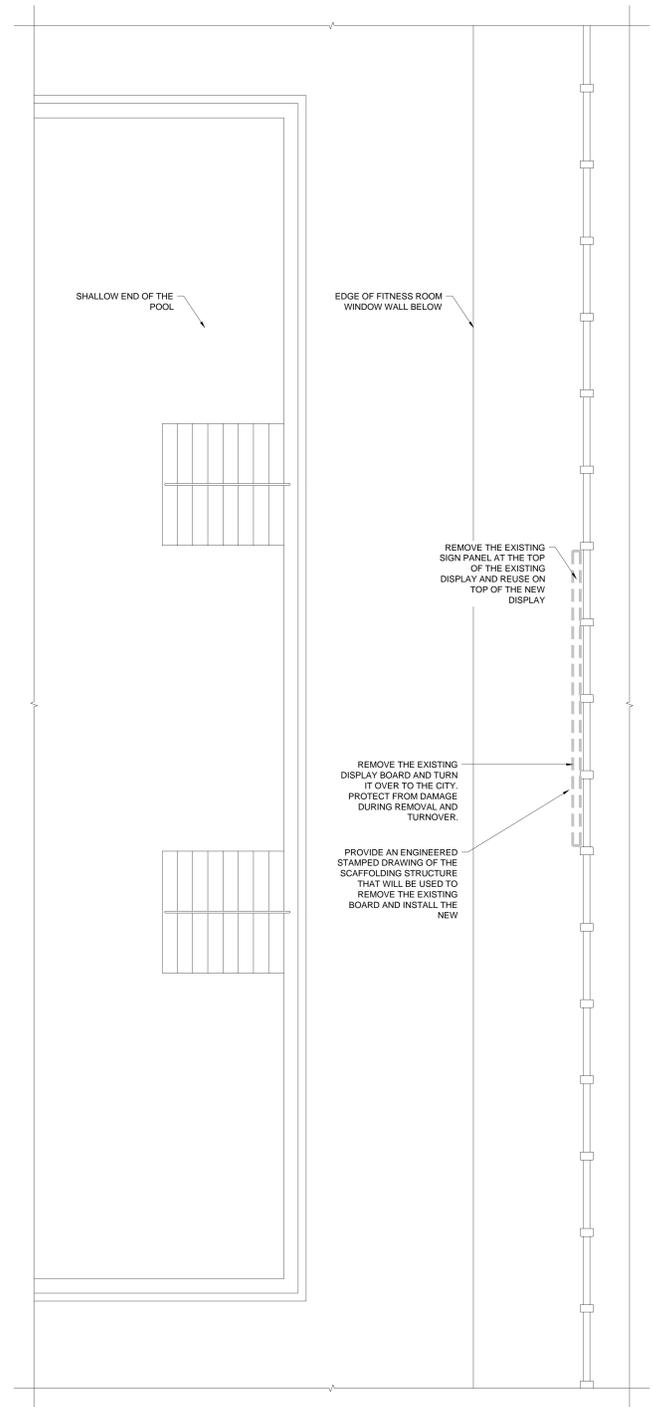

DISPLAY - REMOVAL OF THE EXISTING BOARD - PLAN 1 NOT TO SCALE AQ101

THIS DRAWING IS NOT TO BE SCALED.
REFER TO APPROPRIATE SAFETY, STRUCTURAL, MECHANICAL, ELECTRICAL, PLUMBING AND ETC. CONTRACT ADMINISTRATION FOR THE PROJECT SPECIFIC REQUIREMENTS.
CONSTRUCTION MUST CONFORM TO ALL APPLICABLE CODES AND REQUIREMENTS OF APPLICABLE SERVICE JURISDICTIONS.
THE CONTRACTOR WORKING FROM DRAWINGS NOT SPECIFICALLY MARKED FOR CONSTRUCTION SHALL ASSUME FULL RESPONSIBILITY AND BEAR COSTS FOR ANY CONNECTIONS OR DAMAGE TO EXISTING STRUCTURE.
THIS DRAWING, AS AN INSTRUMENT OF SERVICE, IS PROVIDED BY RECTEC MANAGEMENT GROUP INC. FOR THE PROJECT OF THE CITY OF WINNIPEG.
THE CONTRACTOR SHALL VERIFY AND ACCEPT RESPONSIBILITY FOR ALL DIMENSIONS AND CONDITIONS OF SITE AND SHALL NOTIFY THE APPROPRIATE CONTRACT ADMINISTRATOR OF ANY VARIATIONS FROM THE SUPPLIED INFORMATION.

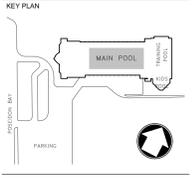

SEAL

TRUE NORTH CONSTRUCTION NORTH

REVISIONS	No.	DATE	DESCRIPTION

0 NOV 18 16 ISSUED FOR BID

No.	DATE	DESCRIPTION

ISSUED:
DRAWN BY: DJ REVIEWED BY: TH
DATE: OCT 2016 SCALE: AS NOTED
PROJECT NO: PAN-W-011-14
SHEET TITLE:

10mm VIDEO DISPLAY - REMOVAL OF THE EXISTING BOARD