



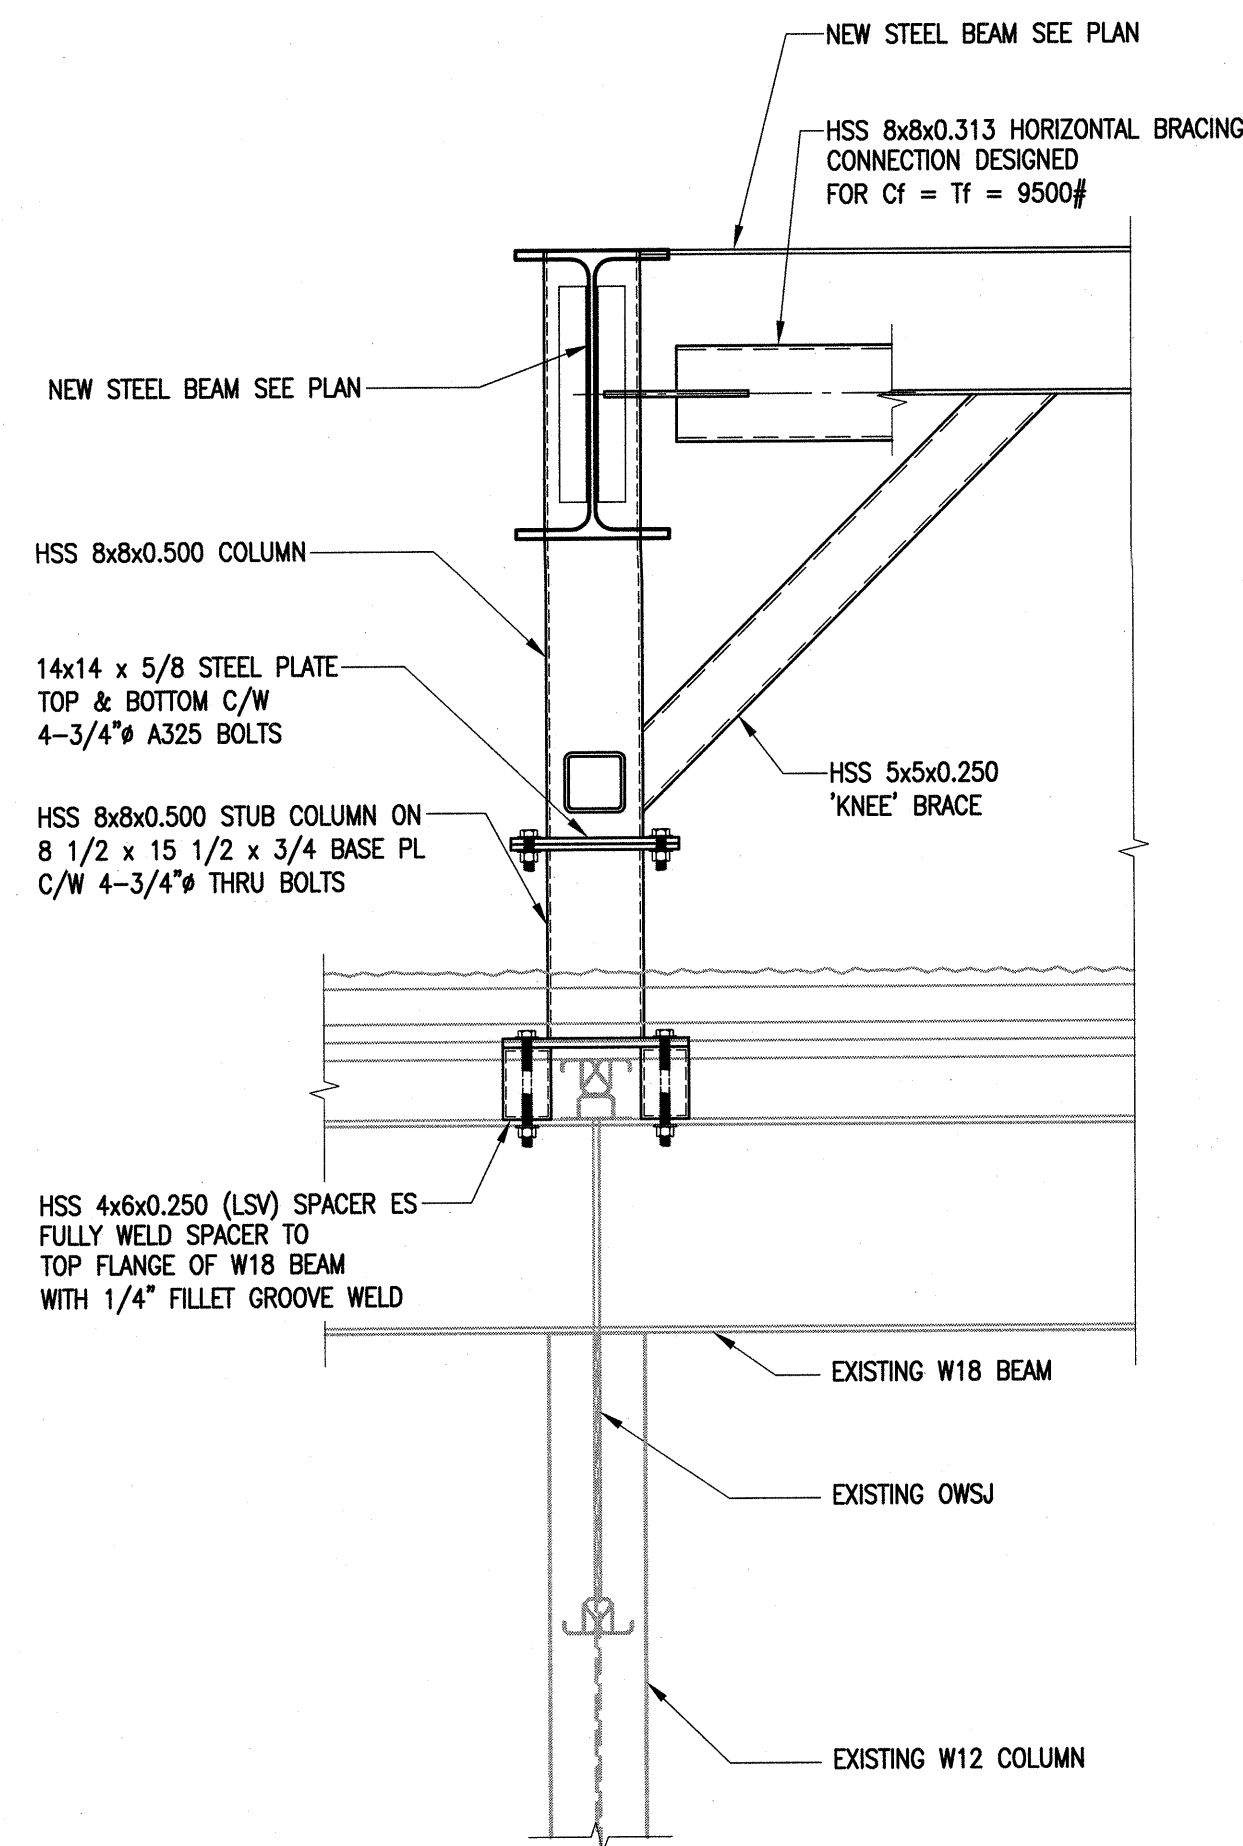


1 SECTION
S2.1 3/4" = 1'-0"
NOTE: HORIZONTAL WIRE ROPE BRACE NOT SHOWN FOR CLARITY.

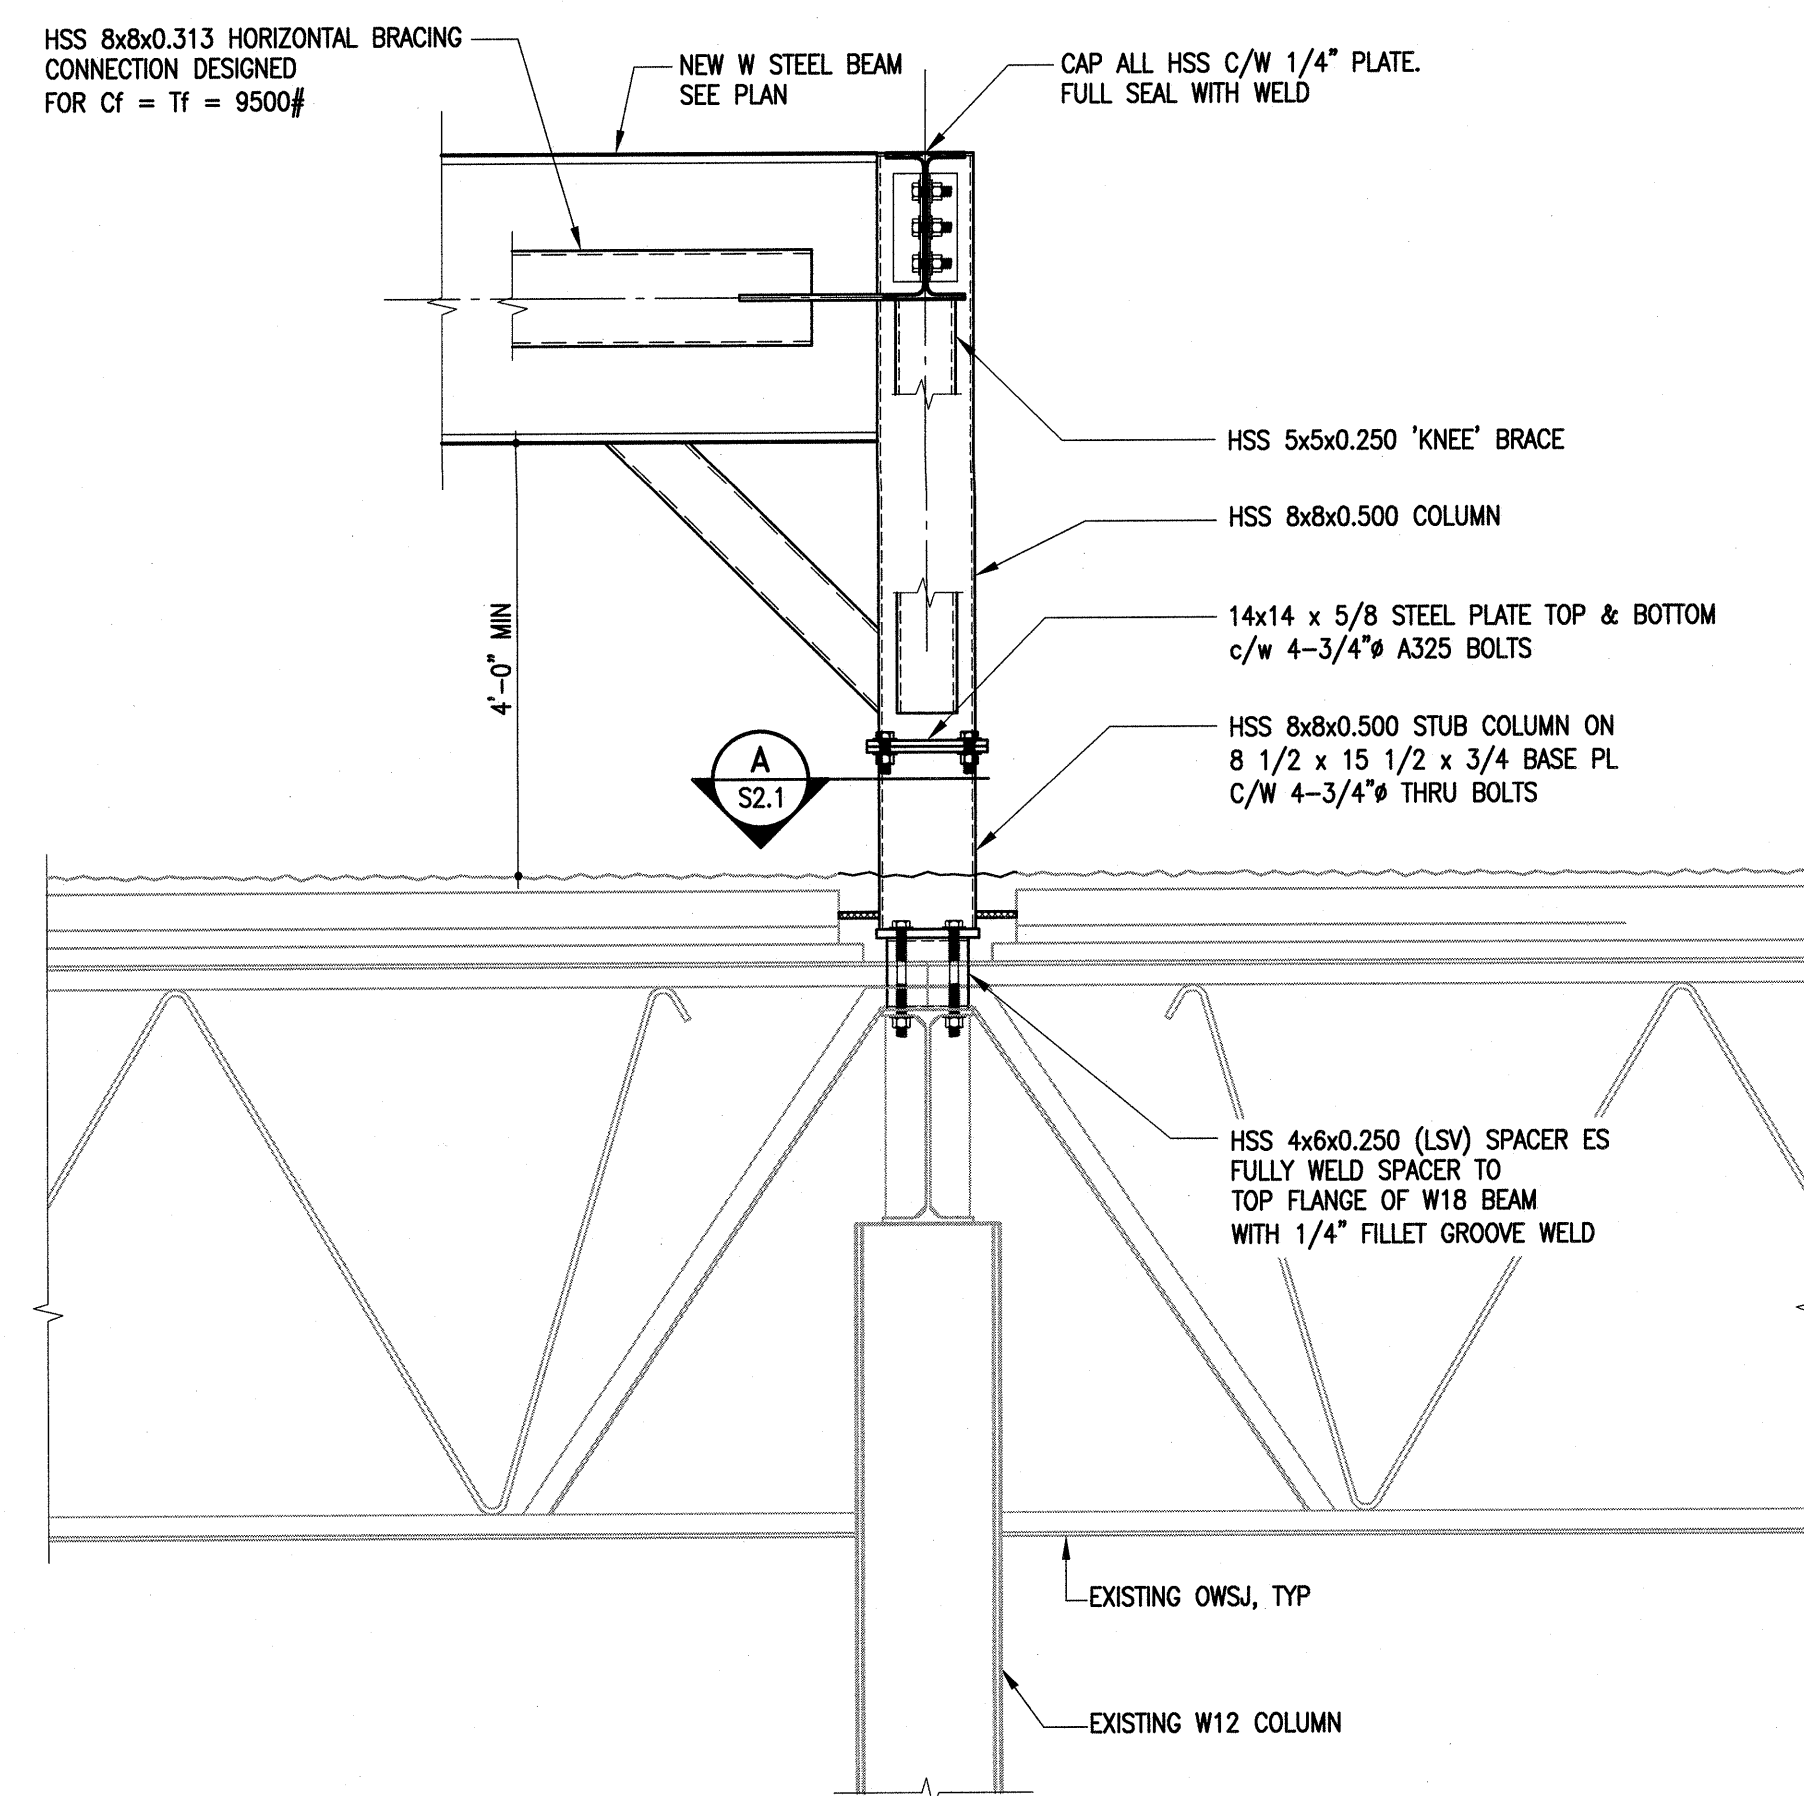


2 SECTION
S2.1 3/4" = 1'-0"
NOTE: CONTRACTOR IS TO CUT OUT EXISTING ROOFING, INSULATION & STEEL DECKING AT EACH NEW COLUMN LOCATION TO ALLOW FOR THE BASE PLATE TO BE INSTALLED DIRECTLY ON TOP OF THE NEW STEEL HSS SPACERS. ONCE THE COLUMNS ARE INSTALLED, THE CONTRACTOR IS RESPONSIBLE FOR RE-ROOFING AROUND EACH NEW COLUMN.


STEEL SUPPLIER TO DESIGN ALL CONNECTIONS NOT SPECIFICALLY DETAILED ON THESE DRAWINGS.

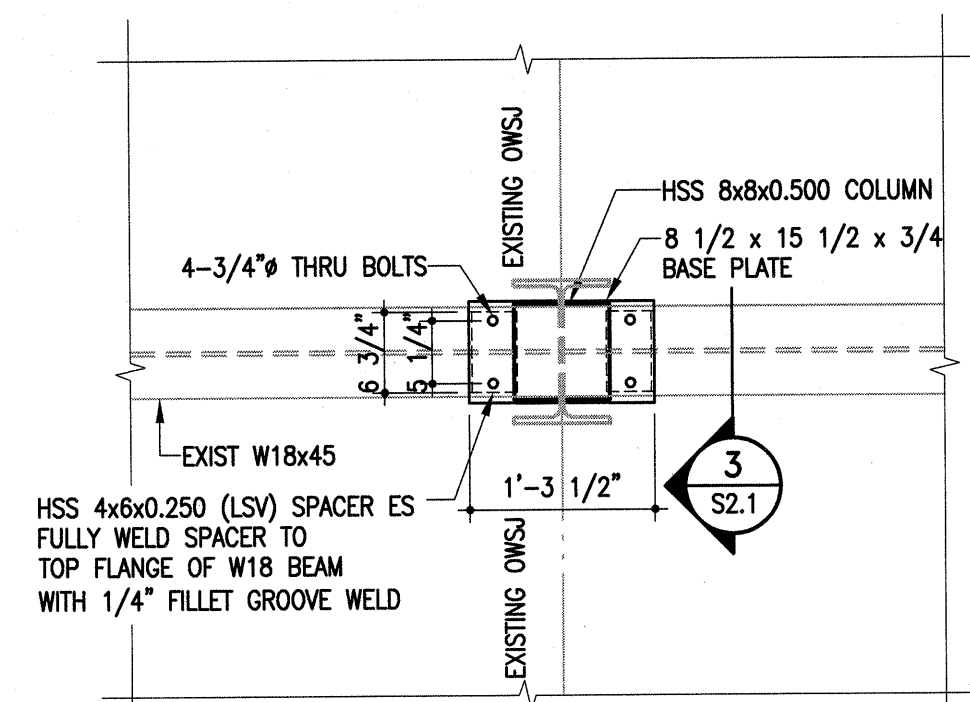


A DETAIL
S2.1 3/4" = 1'-0"

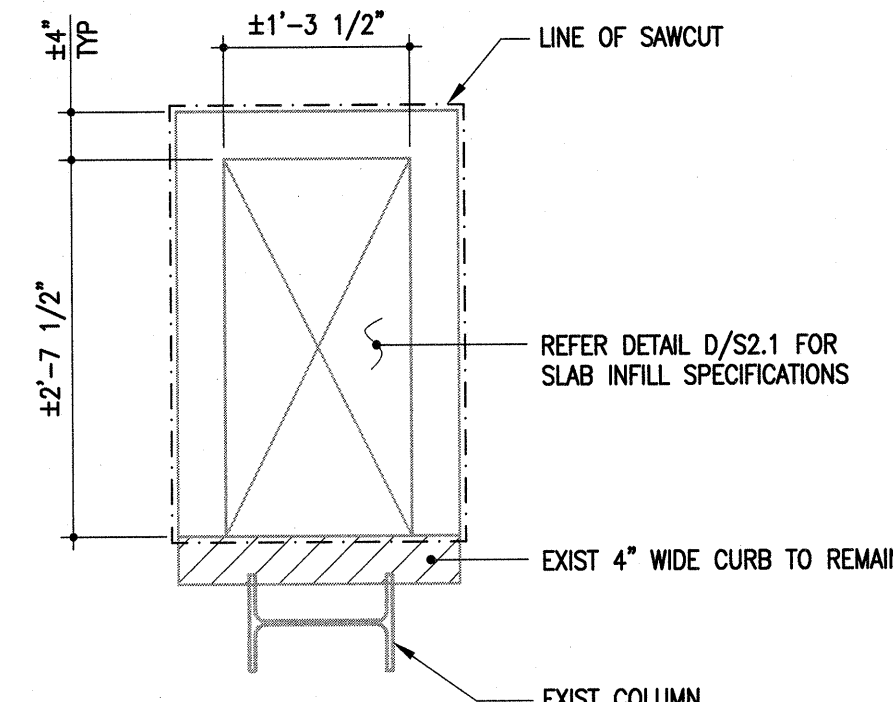


B SAWCUT PLAN DETAIL ON GRADE
S2.1 3/4" = 1'-0"

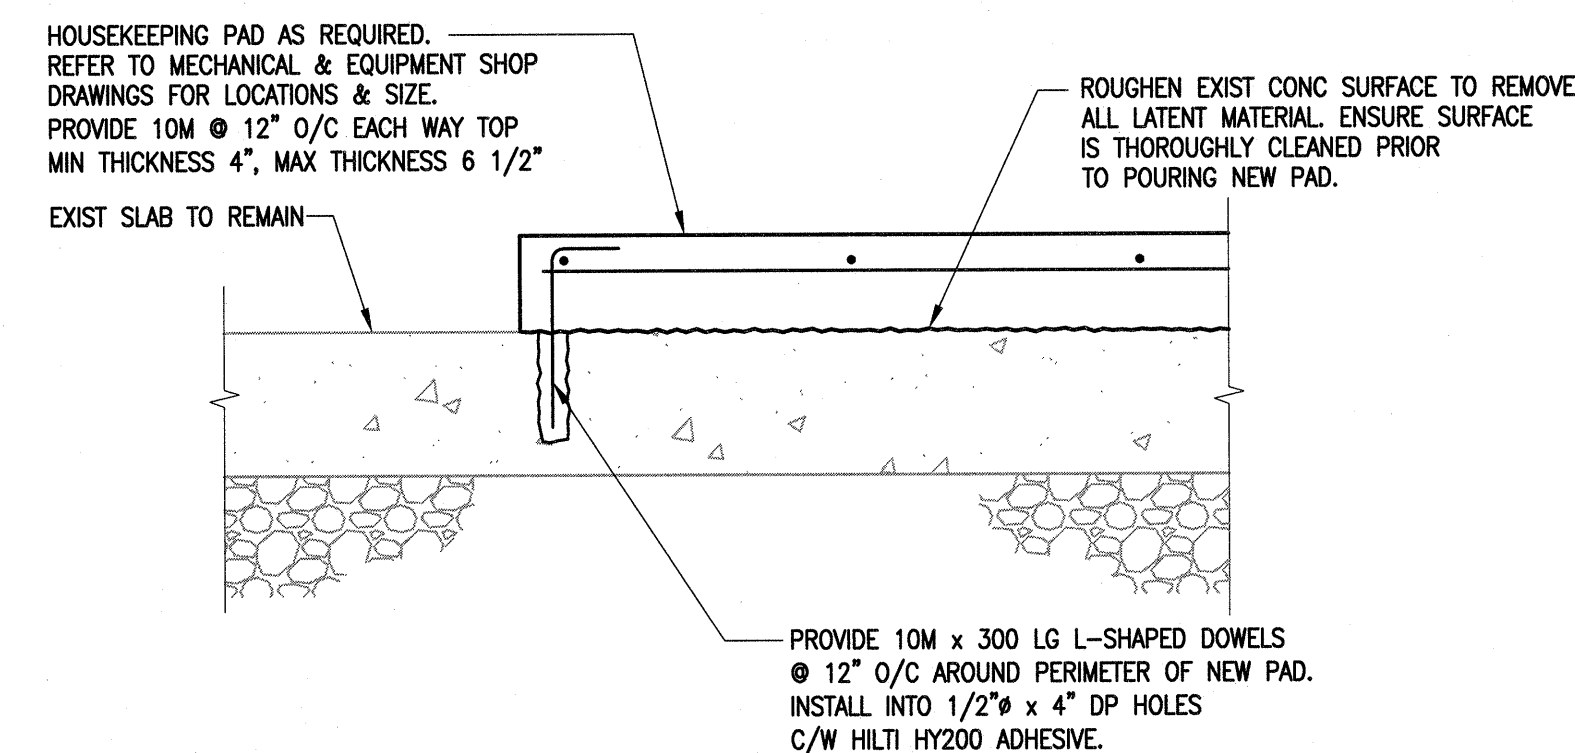


C TYPICAL HOUSEKEEPING PAD DETAIL
S2.1 1 1/2" = 1'-0"

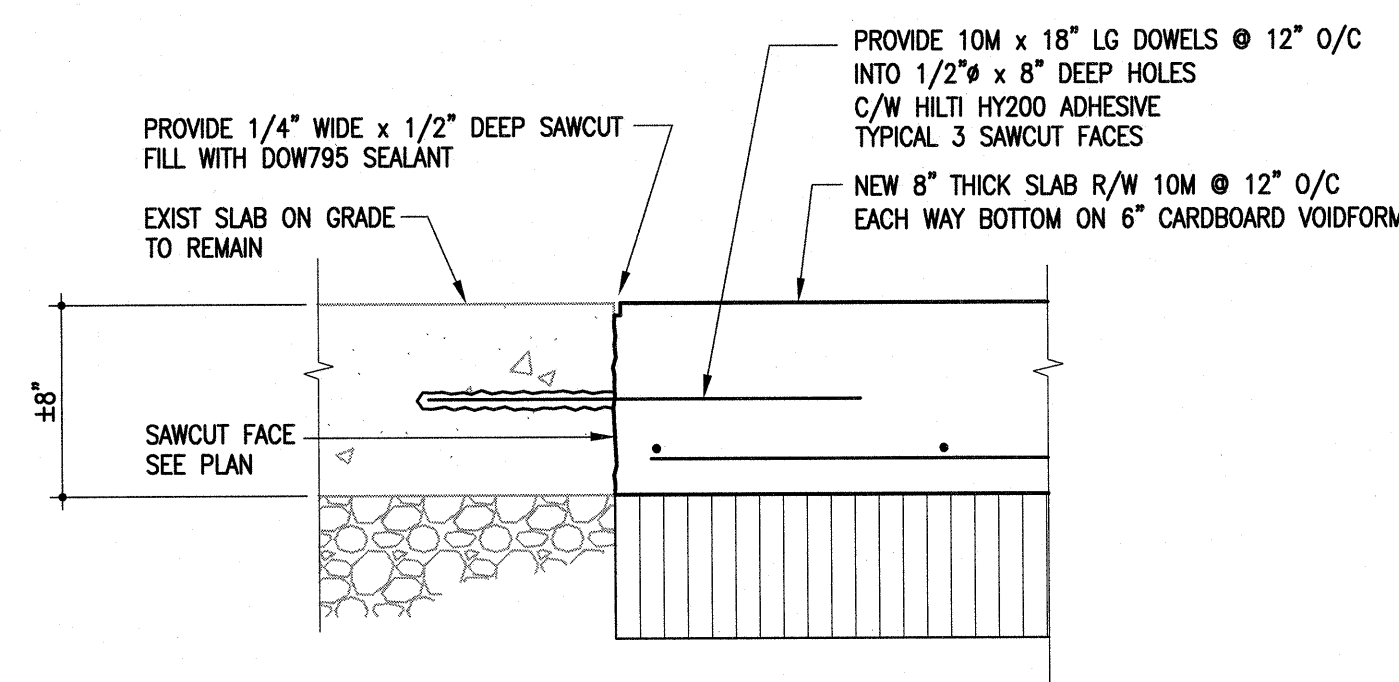

D SLAB INFILL DETAIL
S2.1 1 1/2" = 1'-0"

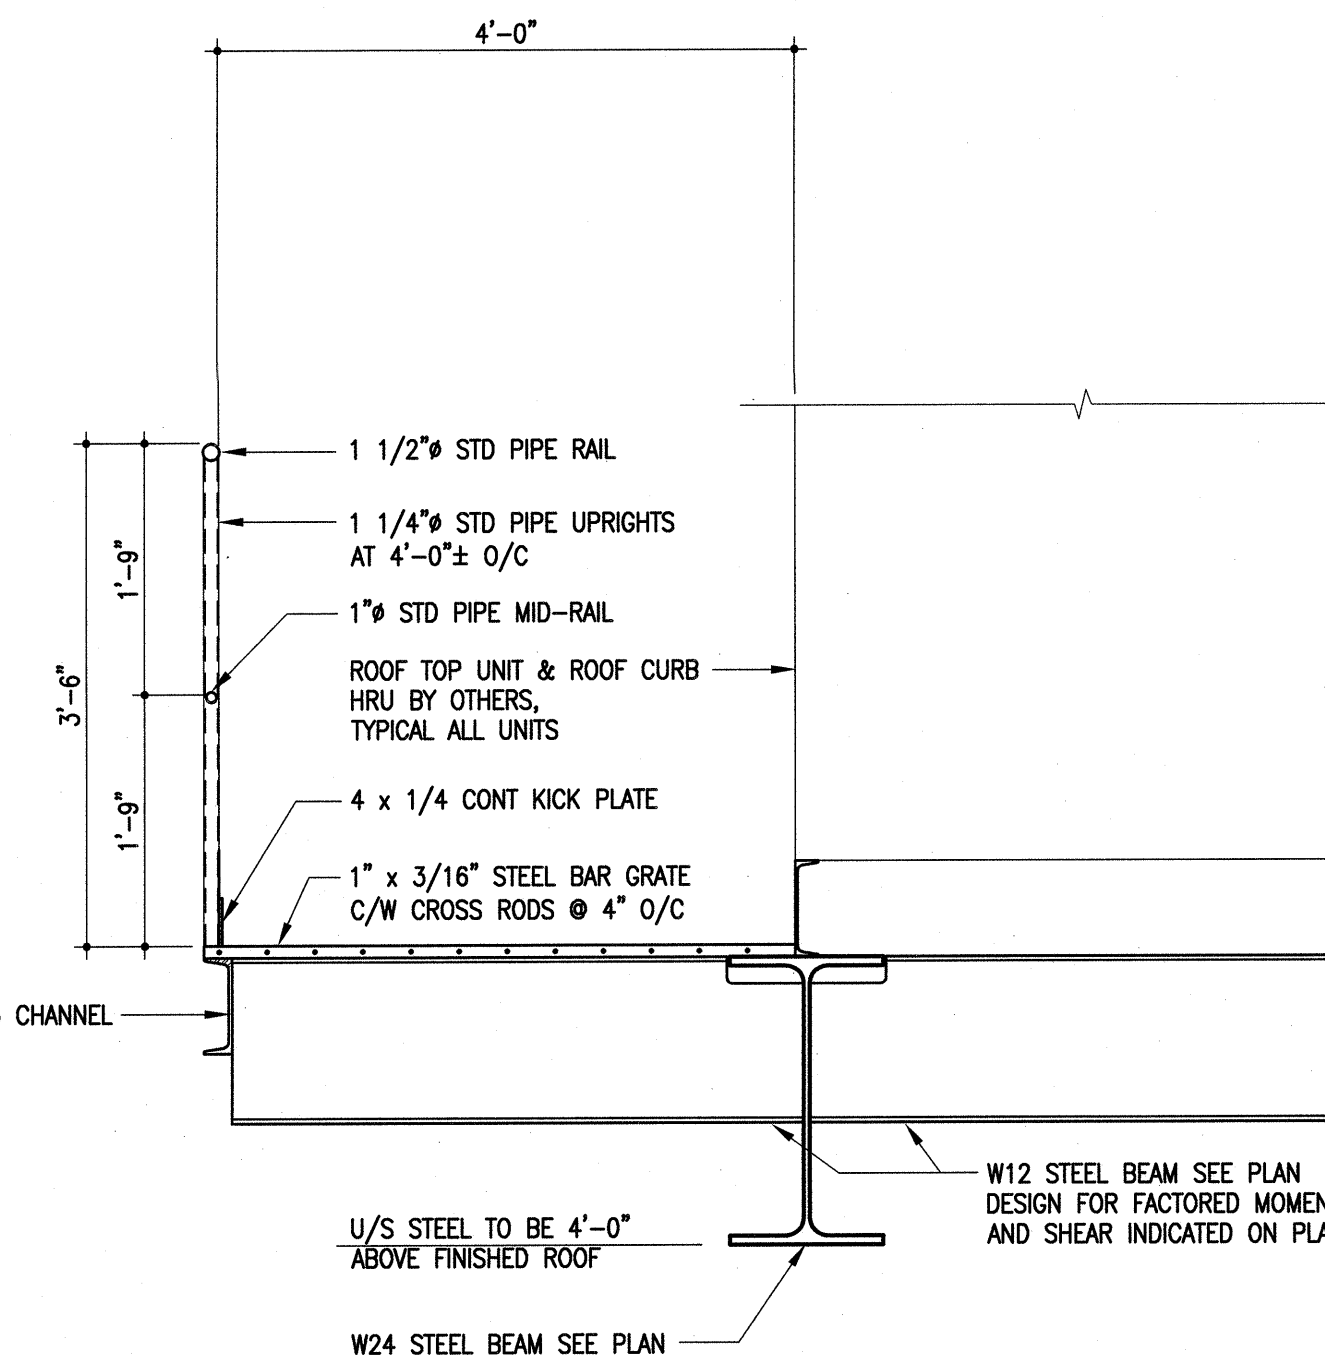

3 SECTION
S2.1 3/4" = 1'-0"

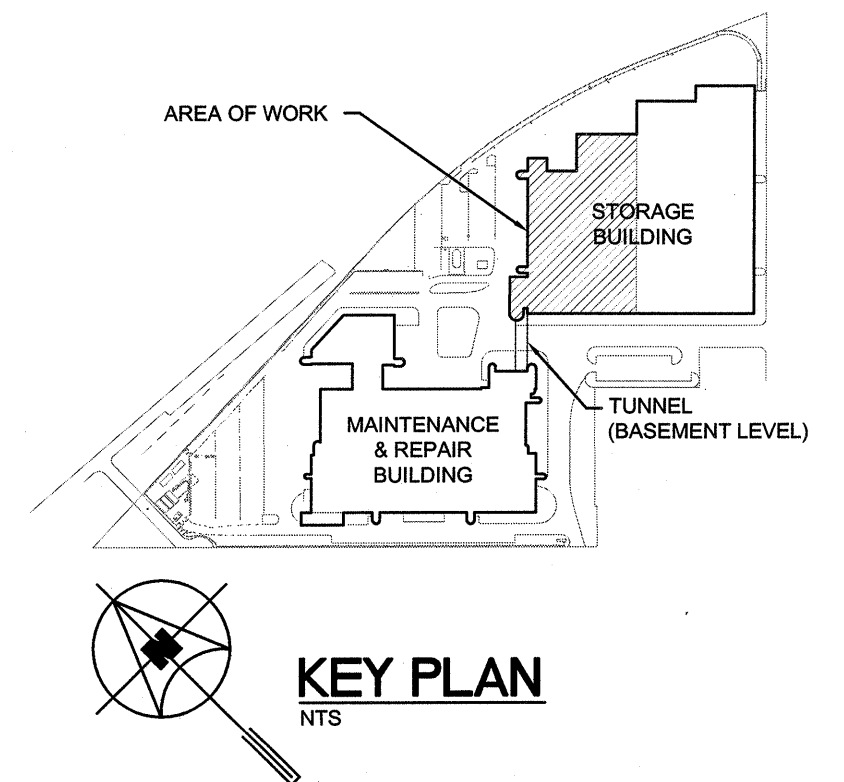

300-275 Carlton Street
Winnipeg, Manitoba R3C 5R6
T 204.943.7501
F 204.943.7507
2016-11-02

Crosier Kilgour & Partners Ltd.
CONSULTING STRUCTURAL ENGINEERS

5			
4			
3			
2			
1			
0	ISSUED FOR CONSTRUCTION	JAL	2016-11-10
NO.	Description	BY	DD/MM/YY

APEGM
Certificate of Authorization
Crosier Kilgour & Partners Ltd.
No. 235 Date: 2016-11-10

PROVINCE OF MANITOBA
H. LOUKA
Member
21527
2017-11-10
REGISTERED PROFESSIONAL ENGINEER

770 Bradford Street
Winnipeg, Canada
T 204.775.0291
SMSeng.com

SMS ENGINEERING



Project Title
**CITY OF WINNIPEG FORT ROUGE
TRANSIT BASE - STORAGE TRACK
1-12 VENTILATION UPGRADE**

WINNIPEG MANITOBA

Drawing Title
PLAN DETAIL & SECTIONS

Drawn By MS	Checked By JAL	Approved By JAL
Scale AS SHOWN	Date 2016-11-10	Project No. 16-149-01
Revision Number 0	Drawing Number S2.1	Sheet Order 2 OF 2