




1 TYP C.I.P. CONCRETE PAVING
L-400 1:15

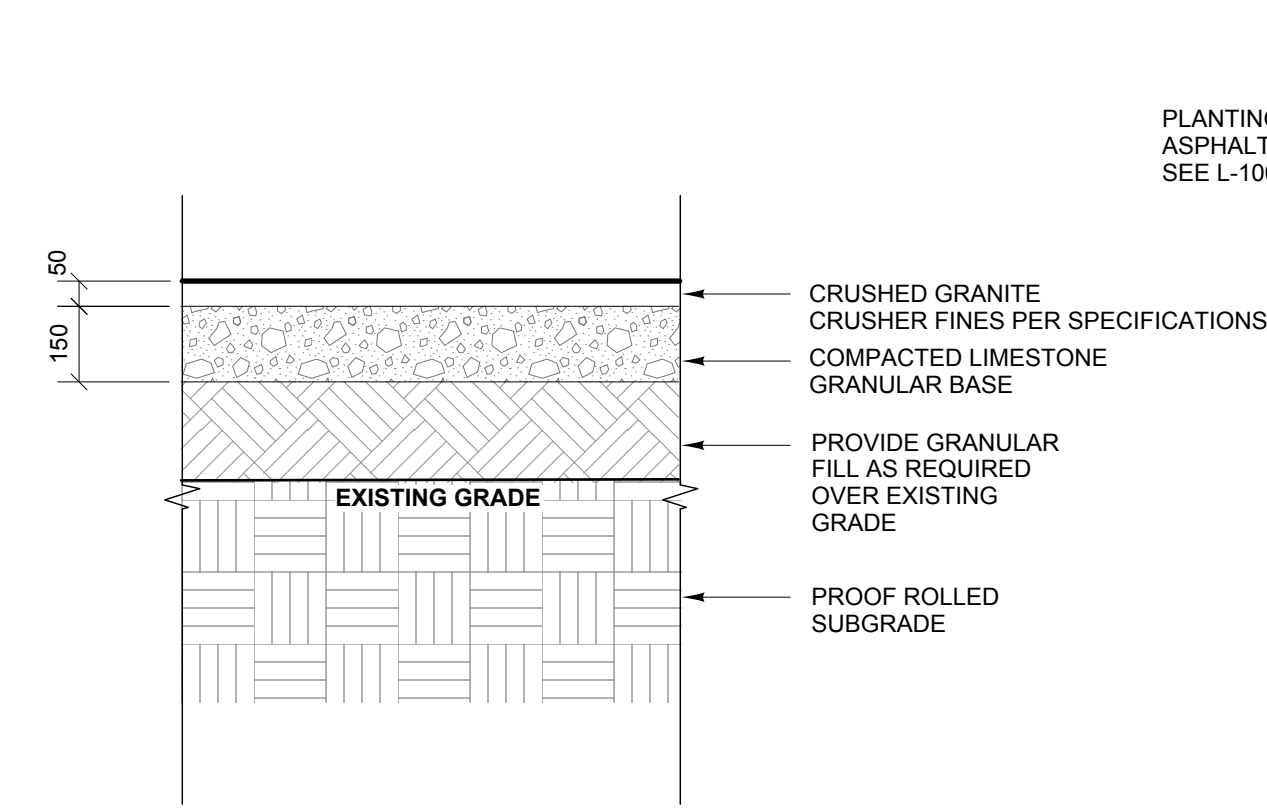

2 TYP GRANITE GRANULAR PAVING
L-400 1:15

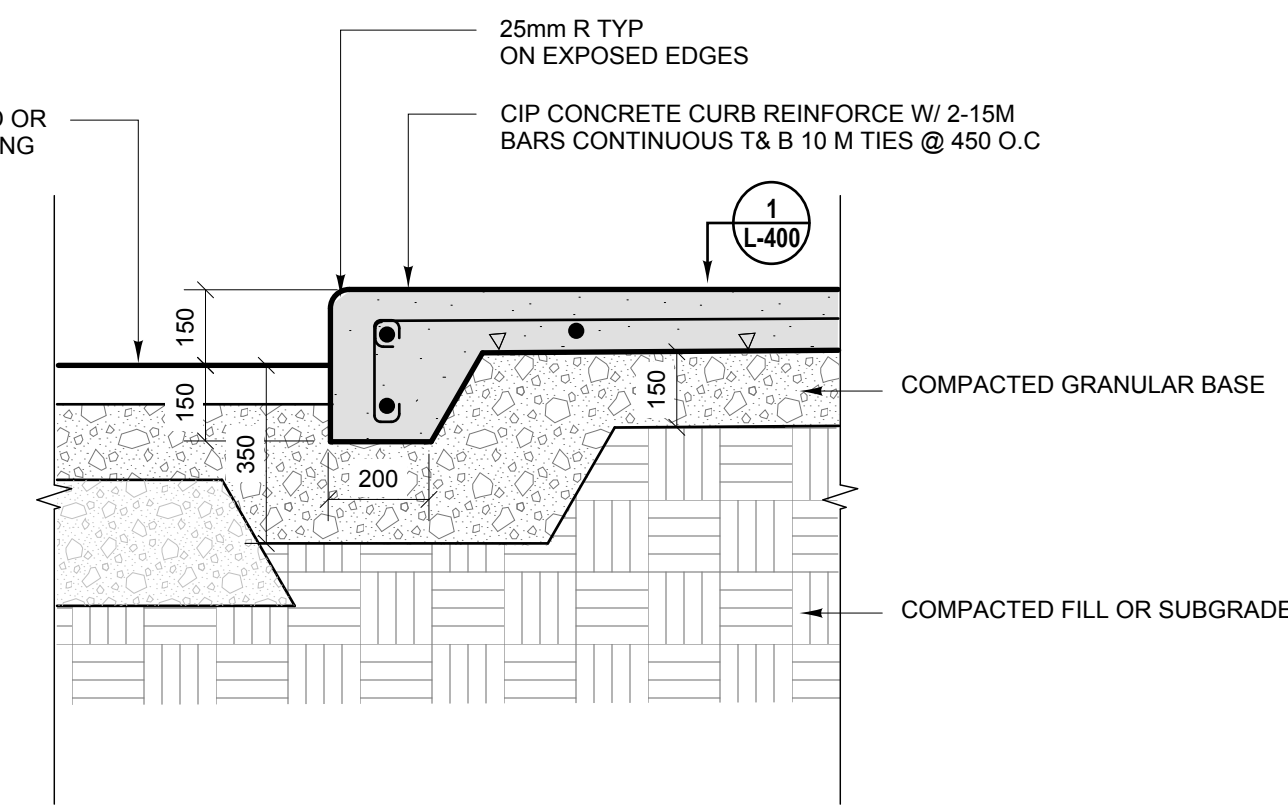


3 THICKENED EDGE SIDEWALK
L-400 1:15

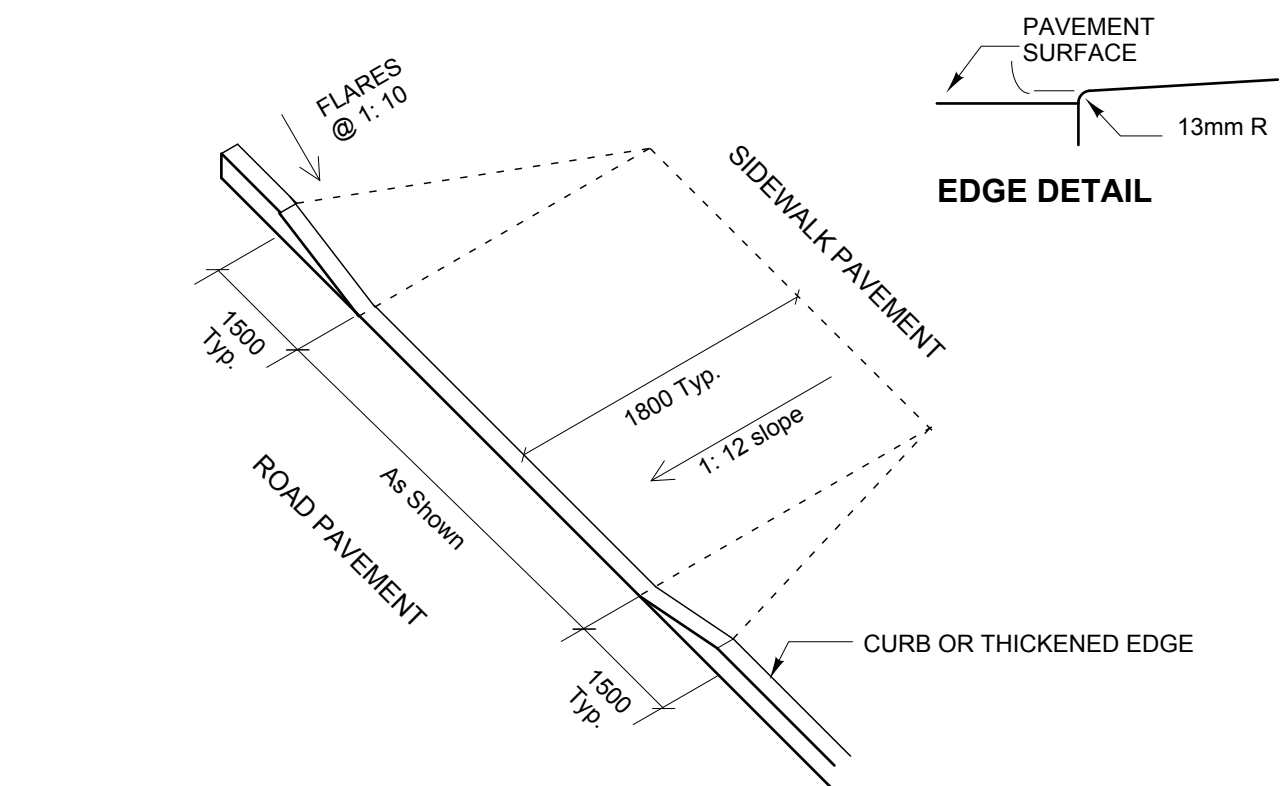


AXONOMETRIC


4 CURB RAMP
L-400 1:15

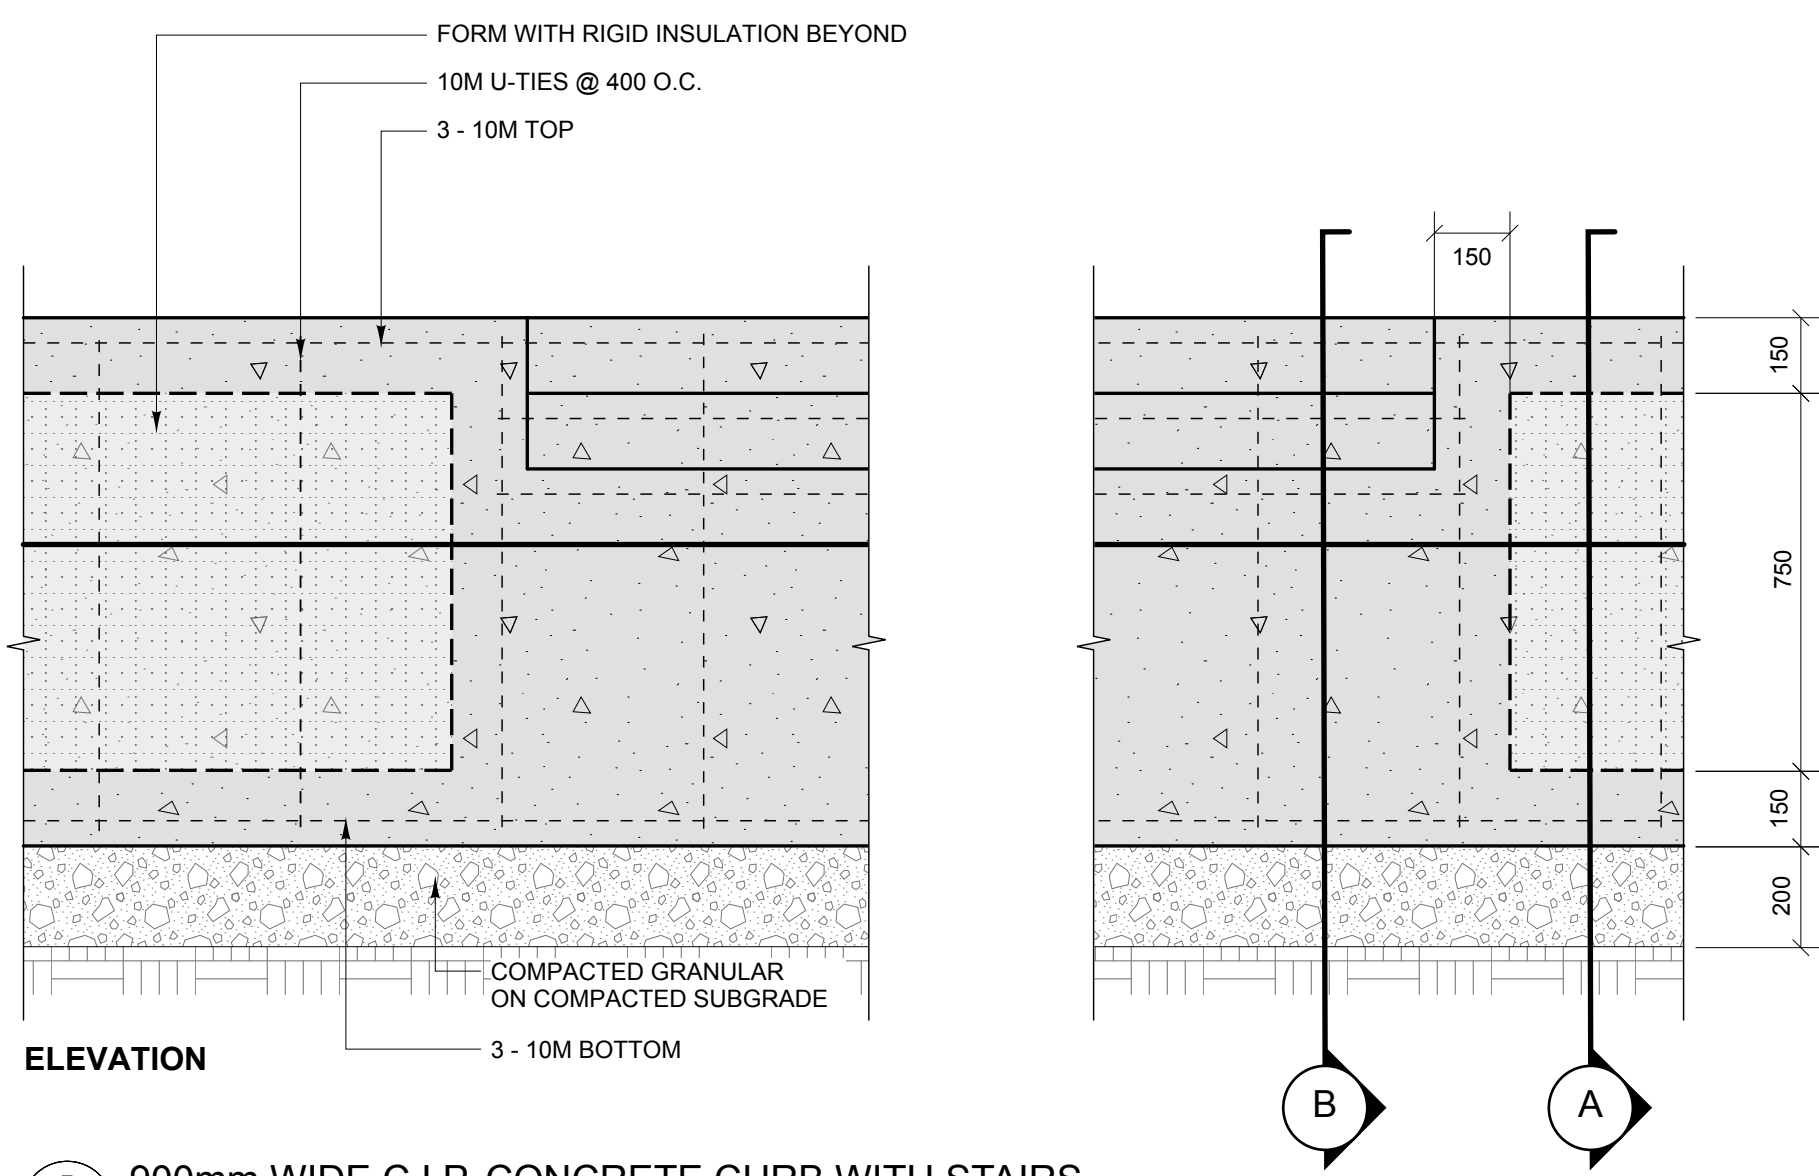


5 900mm WIDE C.I.P. CONCRETE CURB WITH STAIRS
L-400 1:15

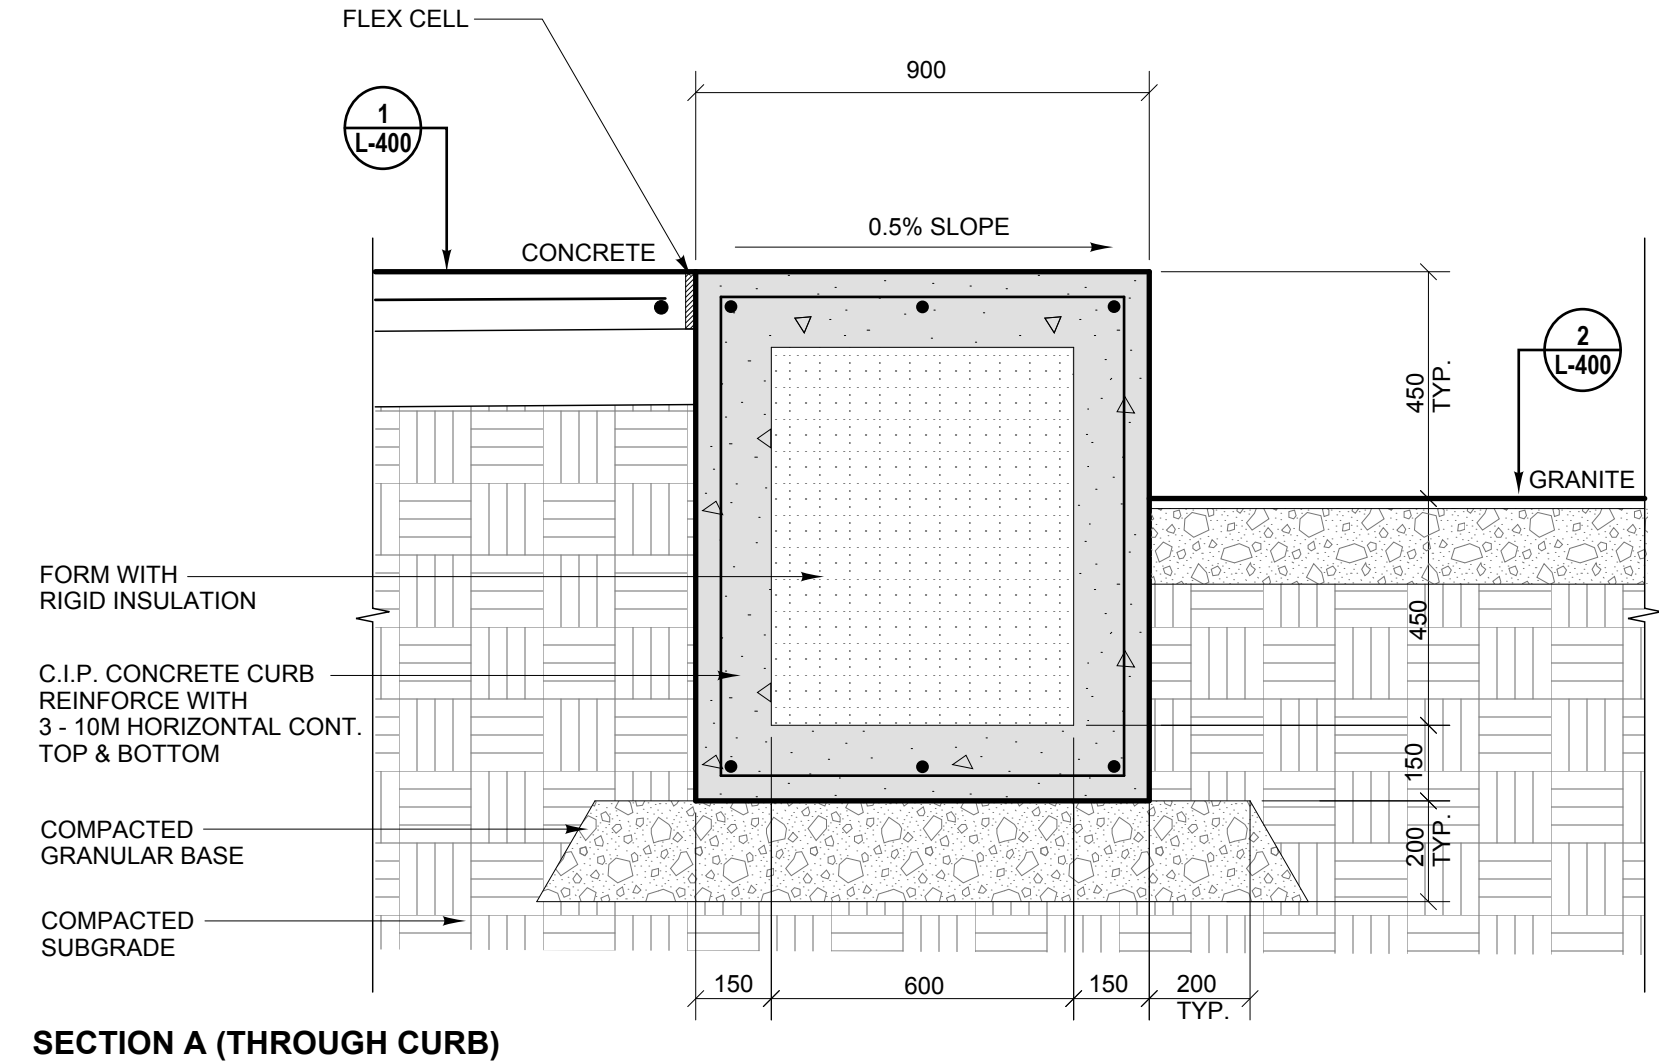

SECTION A (THROUGH CURB)

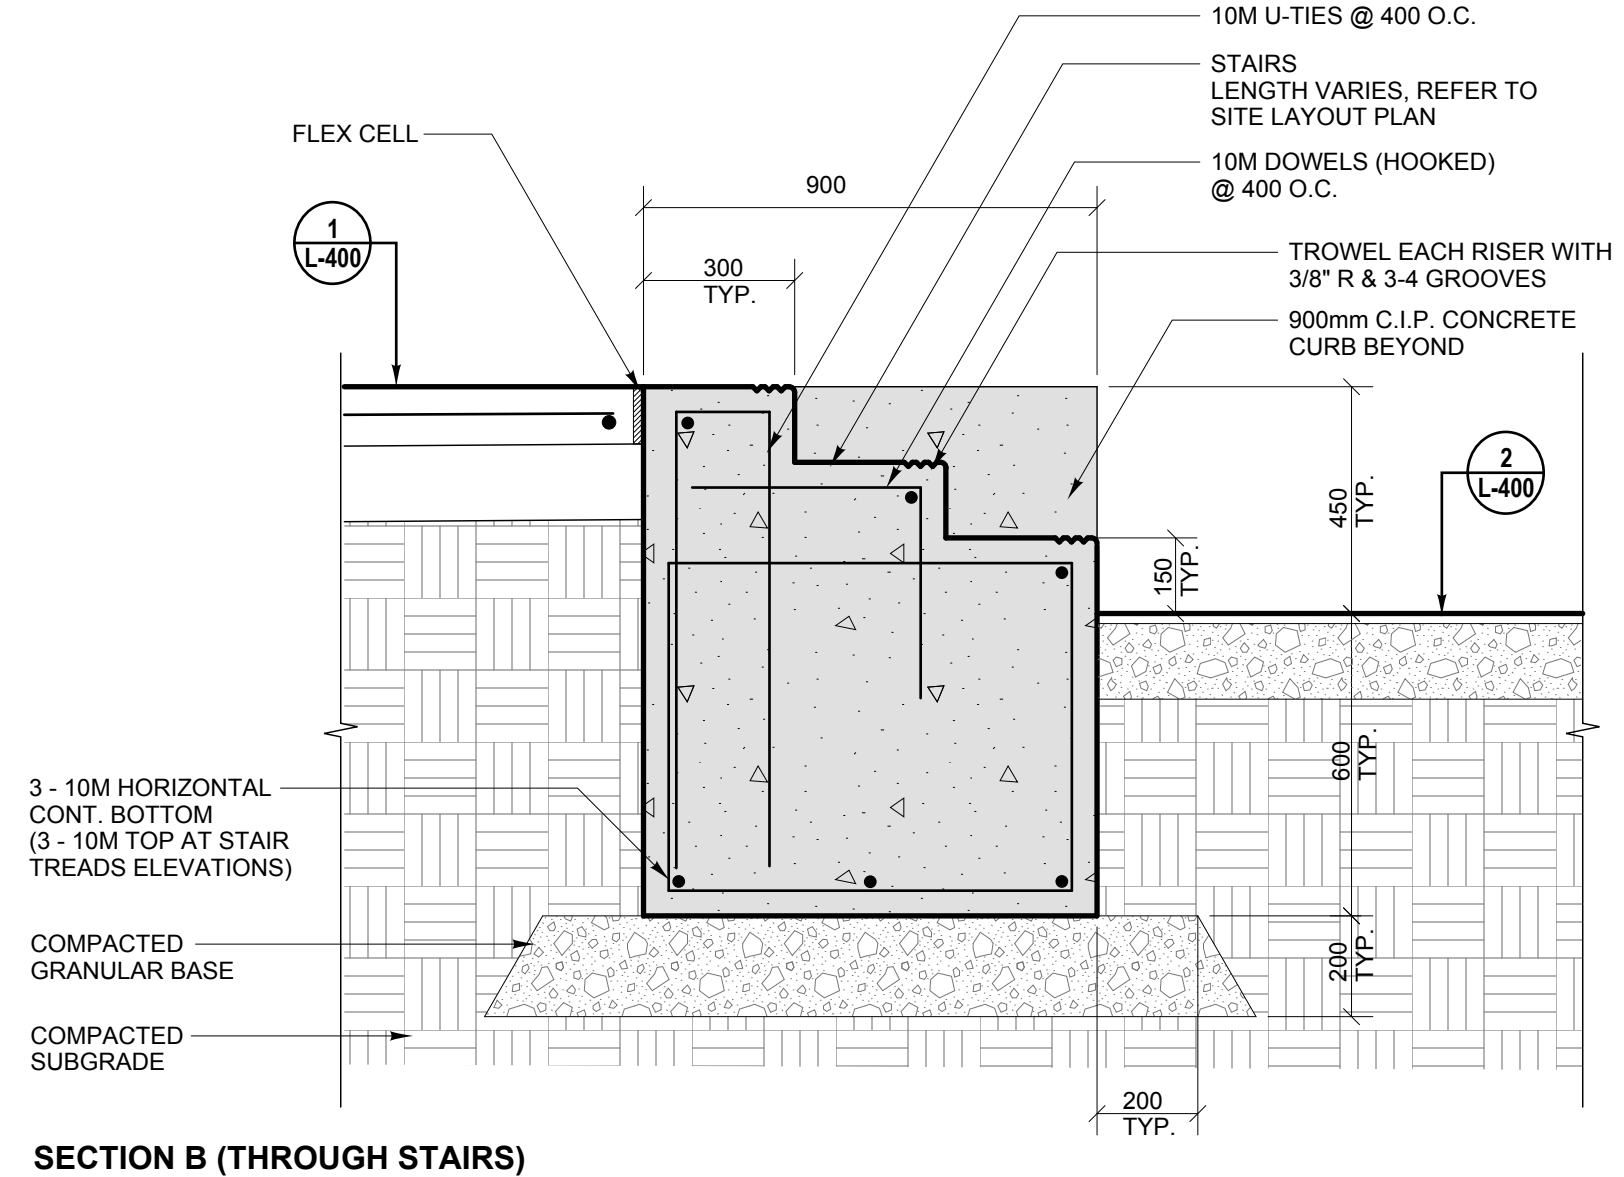


SECTION B (THROUGH STAIRS)

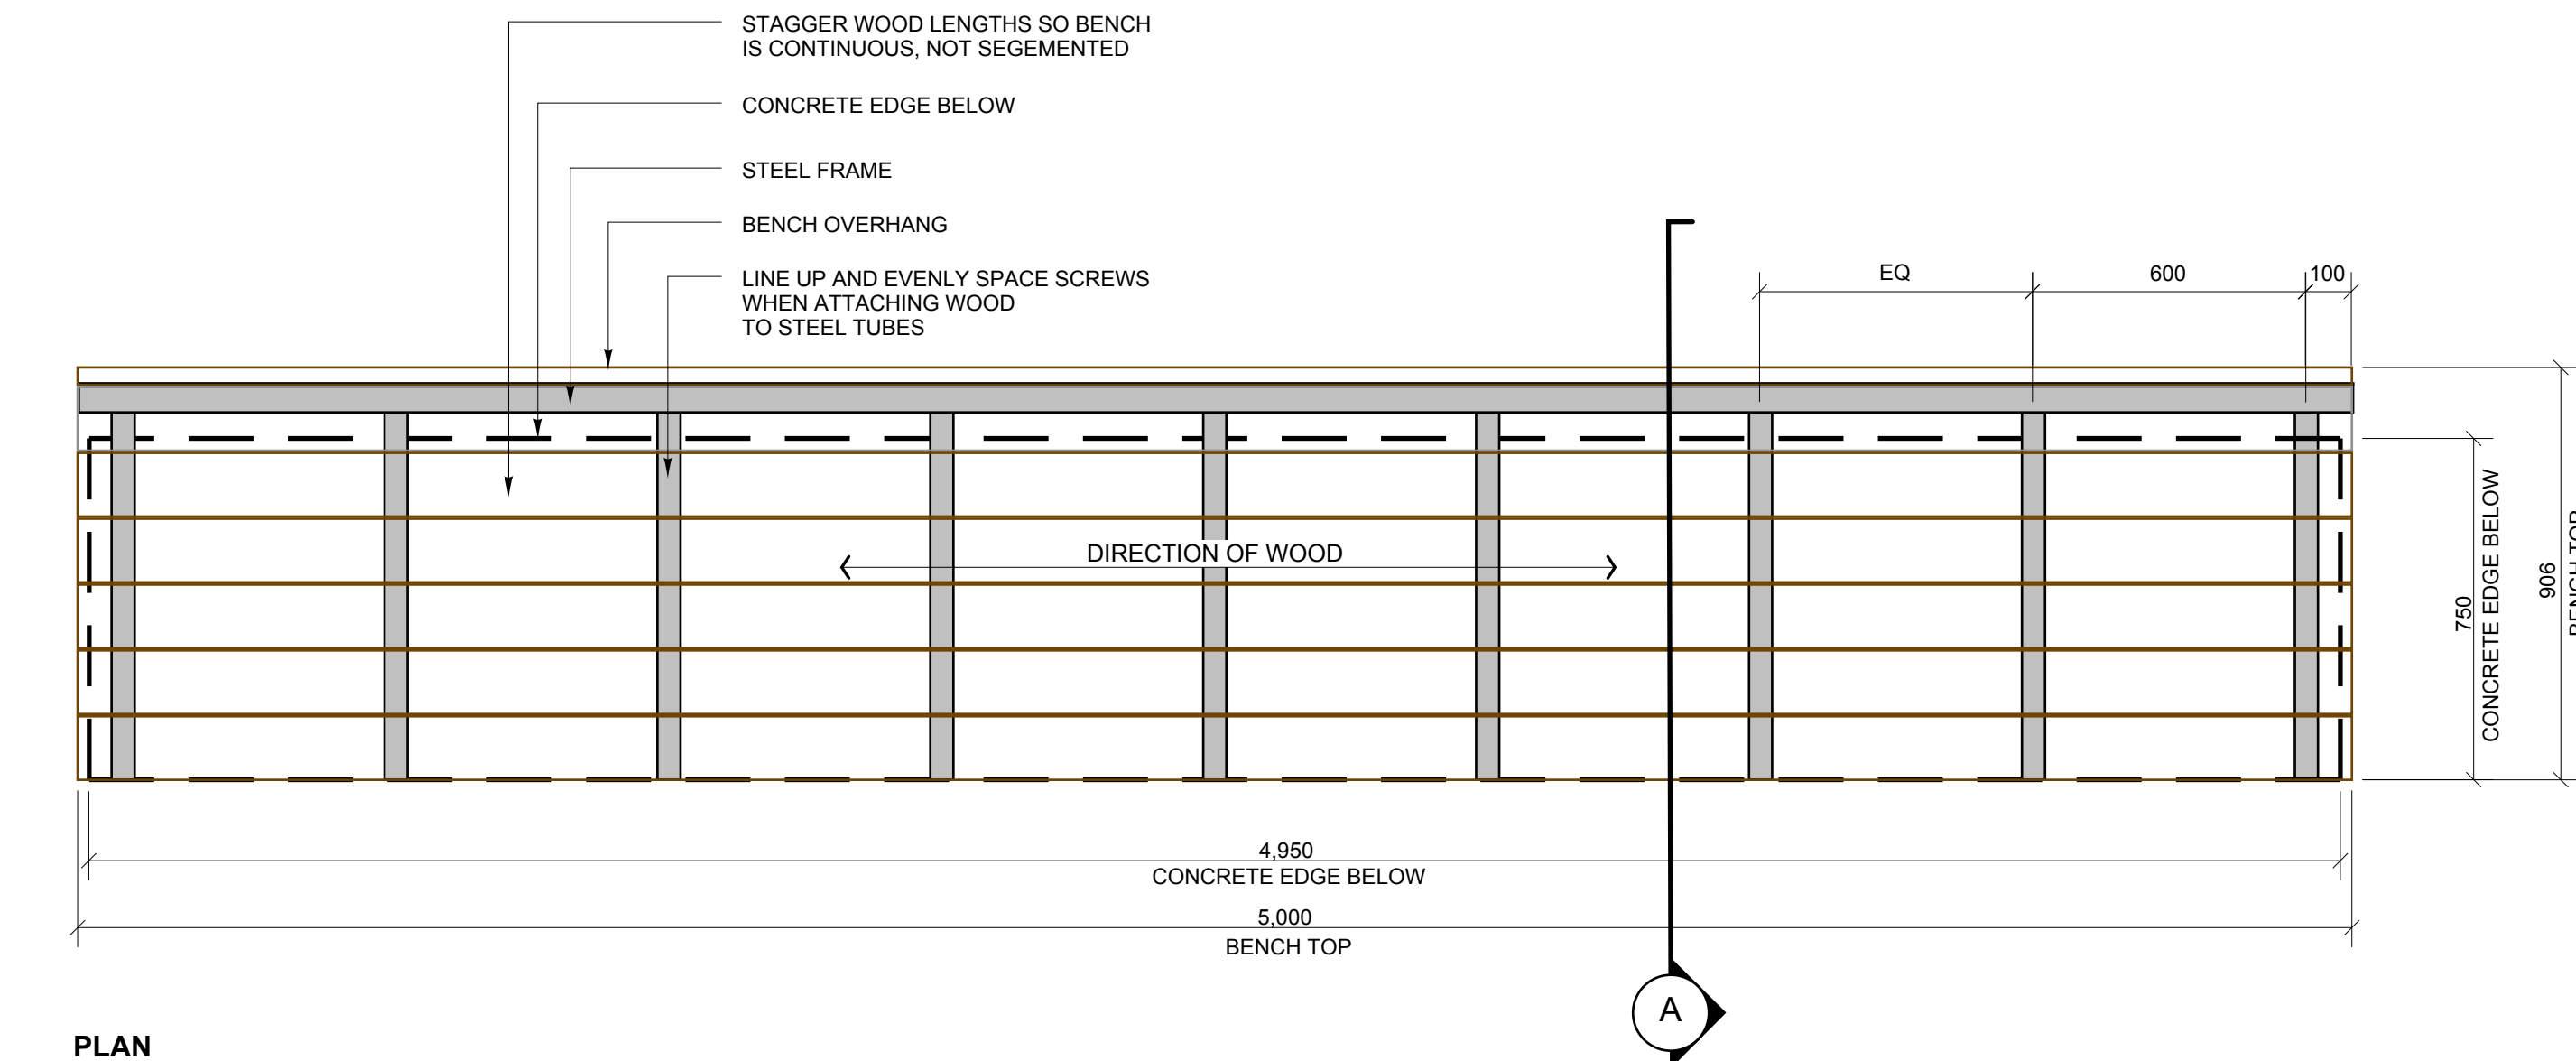

PLAN

6 C.I.P. CONCRETE & TIMBER BENCH
L-400 1:15

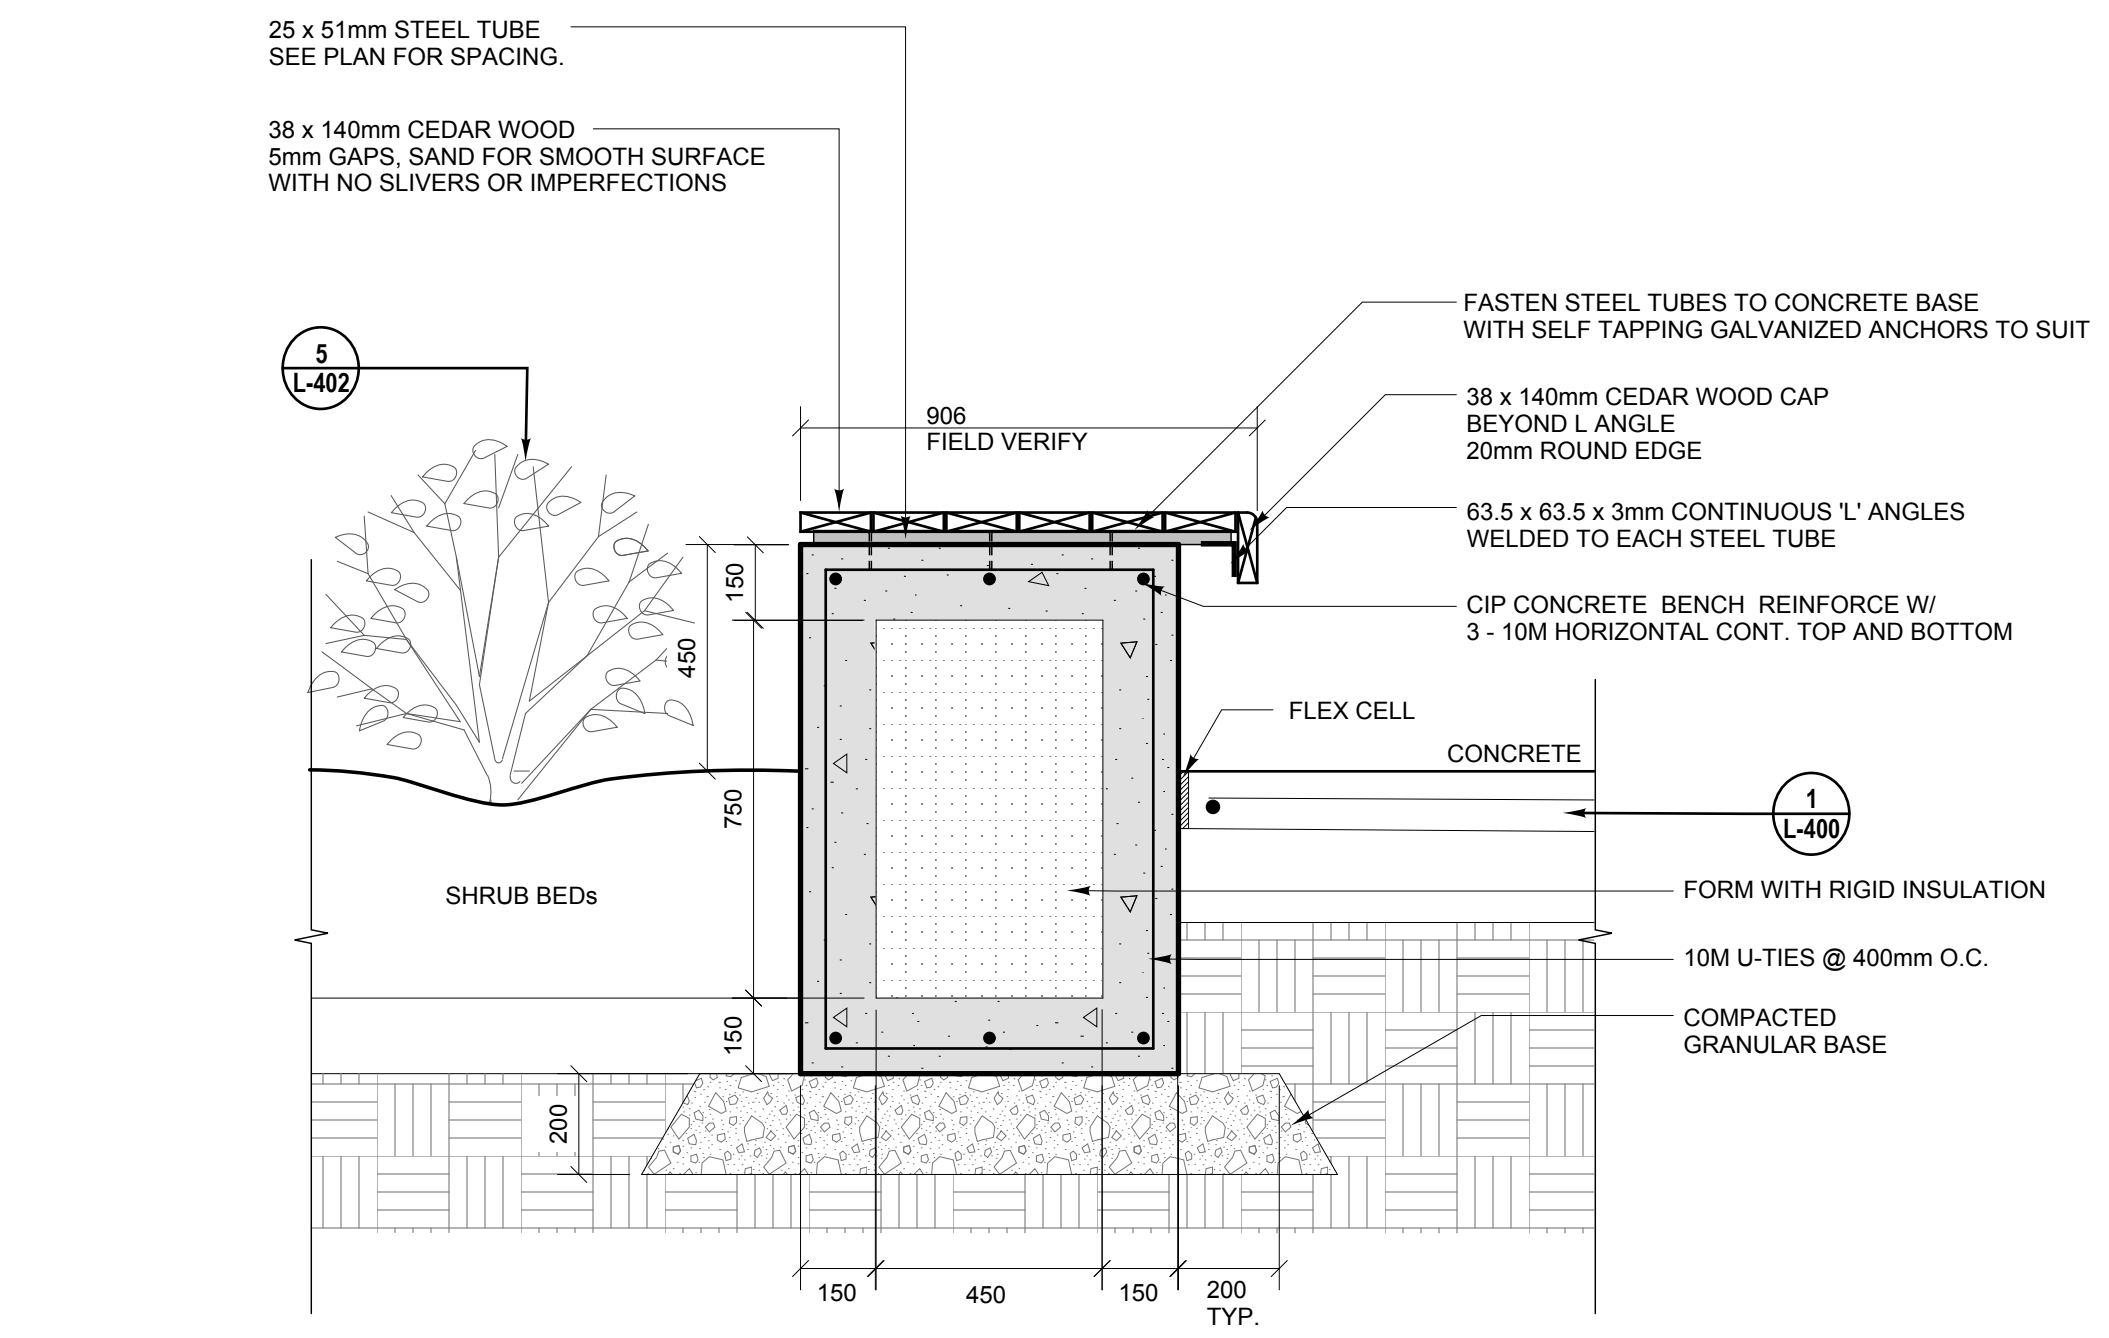

SECTION A

4			
3			
2			
1	2017.02.17	Issued for Construction	
No.	DATE	REVISION / ISSUANCE	



Cibinel
Architecture Ltd
560 ACADEMY ROAD WINNIPEG, MB R3L 0E3
T. 204 989 8910 F. 204 989 8920



TRANSCONA LIBRARY
1500 PLESSIS ROAD, WINNIPEG, MB

SITE DETAILS 1

Project No.	Sheet
1487	L-400