



1 COMPACTED AGGREGATE SURFACING, TYP.
NTS

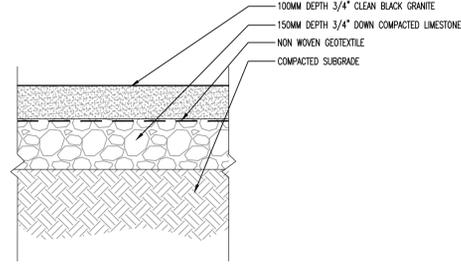


2 AGGREGATE MULCH, TYP.
NTS

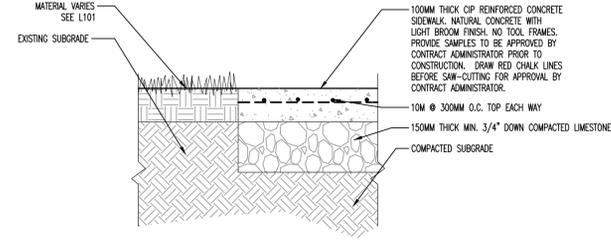

3 CONCRETE PAVEMENT, TYP.
SCALE 1:10 (@24x36)


PIT TO BE DUG WITH BACKHOE NOT TREE SPADE

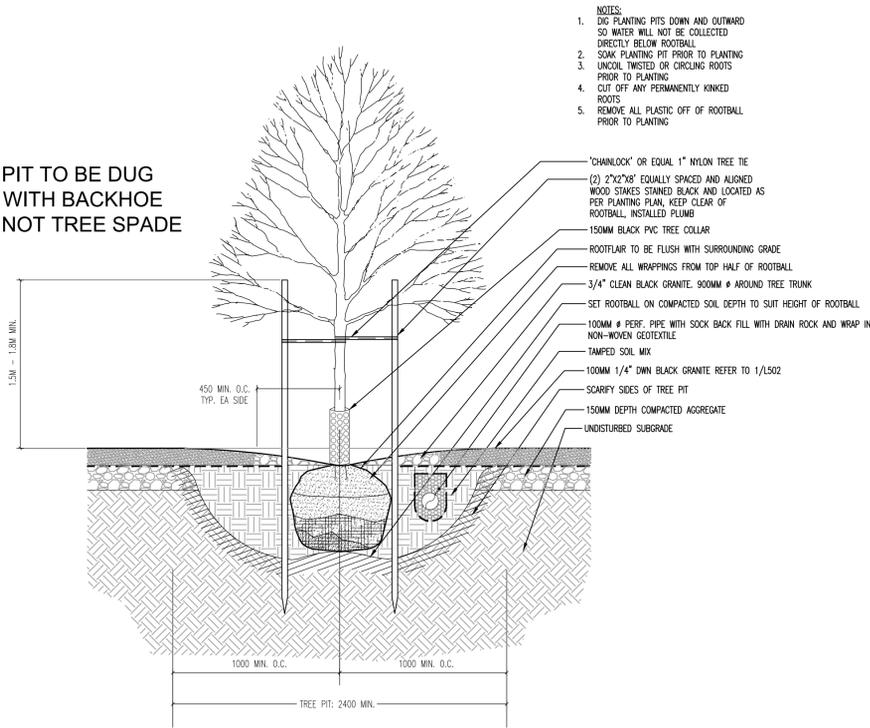


- NOTES:
- DIG PLANTING PITS DOWN AND OUTWARD SO WATER WILL NOT BE COLLECTED DIRECTLY BELOW ROOTBALL
 - SINK PLANTING PIT PRIOR TO PLANTING
 - UNCOIL TWISTED OR CIRCLING ROOTS PRIOR TO PLANTING
 - CUT OFF ANY PERMANENTLY KINKED ROOTS
 - REMOVE ALL PLASTIC OFF OF ROOTBALL PRIOR TO PLANTING

- 'CHANLOCK' OR EQUAL 1\"/>
- (2) 2\"/>
- REMOVE ALL WRAPPINGS FROM TOP HALF OF ROOTBALL
- 3/4\"/>
- SET ROOTBALL ON COMPACTED SOIL DEPTH TO SUIT HEIGHT OF ROOTBALL
- 100MM Ø PERF. PIPE WITH SOCK BACK FILL WITH DRAIN ROCK AND WRAP IN NON-WOVEN GEOTEXTILE
- TAMPED SOIL MIX
- 100MM 1/4\"/>
- SCARIFY SIDES OF TREE PIT
- 150MM DEPTH COMPACTED AGGREGATE
- UNDISTURBED SUBGRADE

4 DECIDUOUS TREE IN AGGREGATE SURFACE, TYP.
SCALE 1:20 (@24x36)

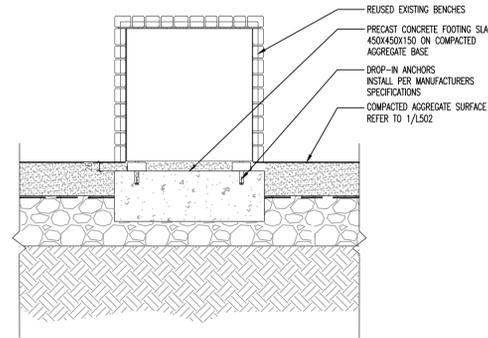

5 BENCH FOOTING IN AGGREGATE SURFACE, TYP.
SCALE 1:10 (@24x36)

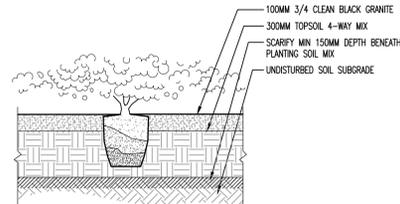

6 PLANTING BED, TYP.
SCALE 1:10 (@24x36)

0 2016.12.08 - ISSUED FOR CONSTRUCTION
No. DATE REVISION / ISSUANCE



Consultant
PLAIN PROJECTS
LANDSCAPE ARCHITECTURE & ENVIRONMENTAL DESIGN
707 SARA AVENUE, WINNIPEG, MANITOBA, R3G 0Y8
(204) 950-0272 / www.plainprojects.ca

Project
SEVEN OAKS POOL

Sheet Title
DETAILS

Project No.
1044-2016
Date
2016.12.08

Sheet
L502