




KENASTON BLVD


KLEYSON DR

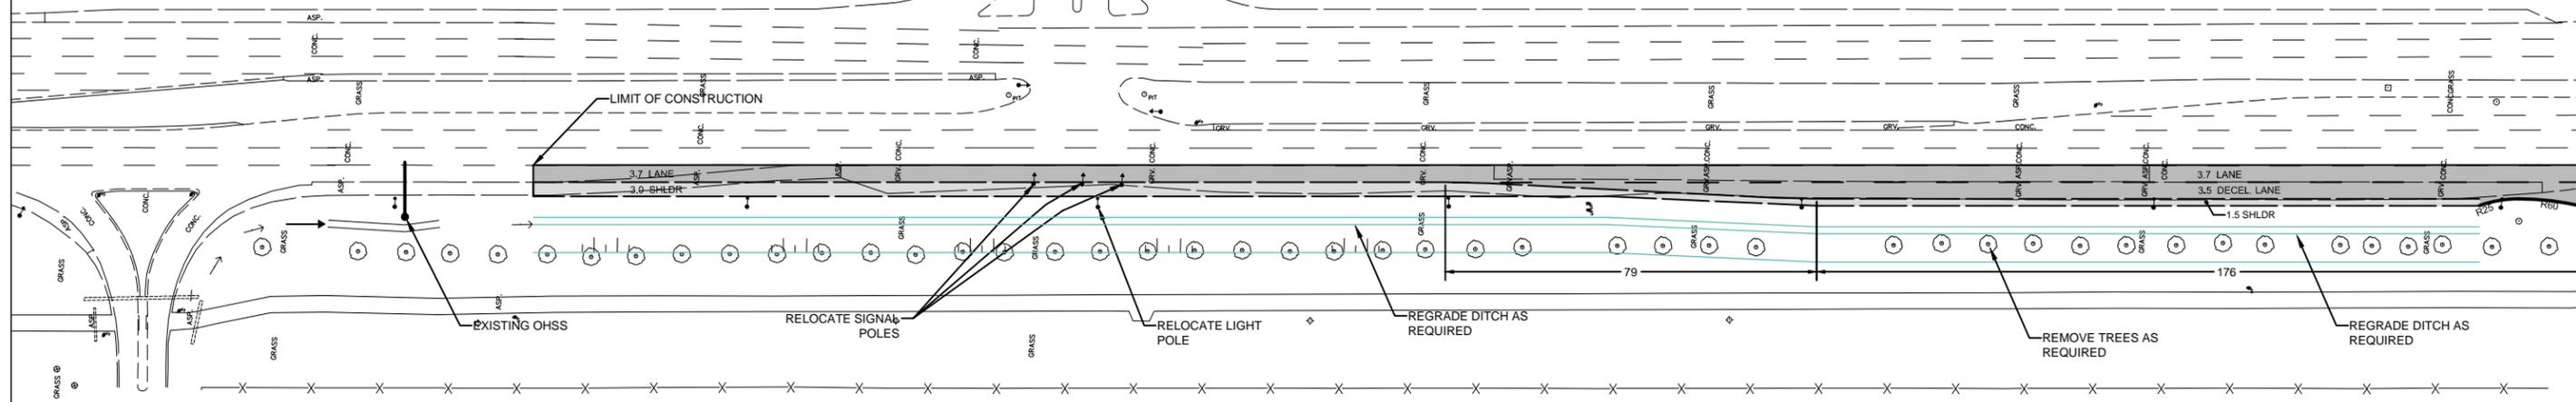

SCURFIELD BLVD

TIE-INTO WWARP III - C2 PAVEMENT

LIMIT OF CONSTRUCTION

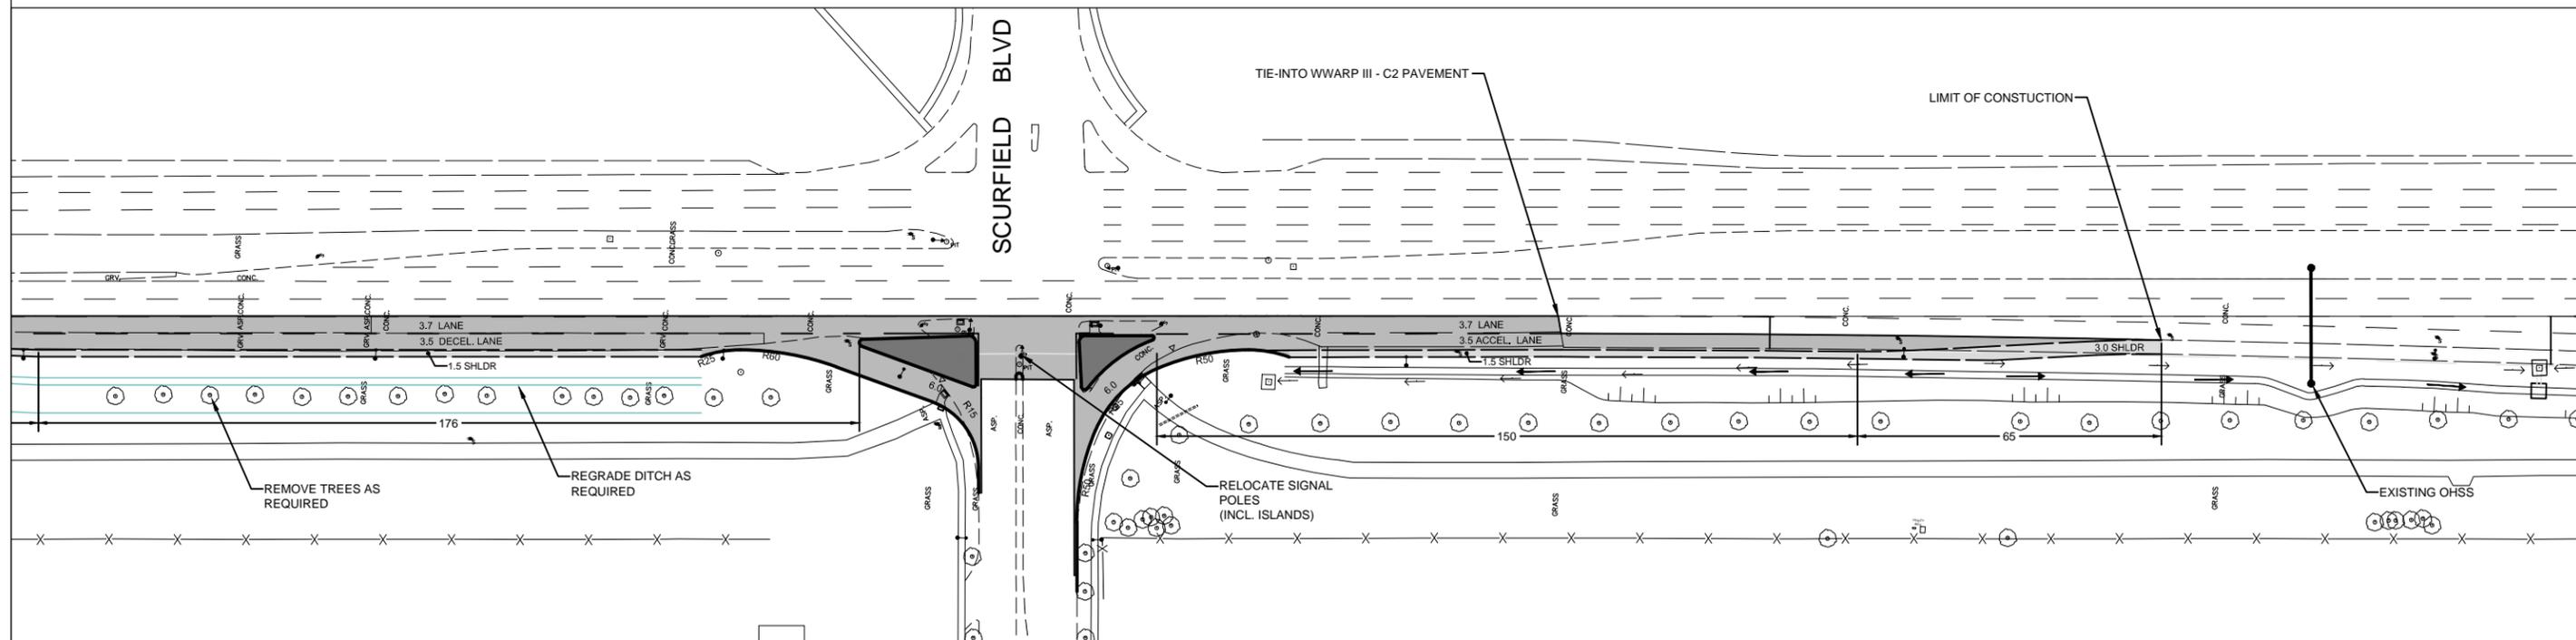

PRELIMINARY
 NOT TO BE USED FOR
 CONSTRUCTION

 **THE CITY OF WINNIPEG**
 PUBLIC WORKS DEPARTMENT
 TRANSPORTATION DIVISION

DRAWN BY: MRD
 DATE: 2015-08-20

SCALE: NTS

**SB - KENASTON
 THIRD LANE**

DRAWING NO.
T-3414