


APPENDIX C – WATERMAIN RENEWAL LOCATION SKETCHES

Sketches for

Listowel BY, Quail Ridge Rd., St. Matthews Ave., Kensington St.

O:\Asset Management Branch\Water\WM Renewal\2017\GEMEDIA\2017_WM.R.gws

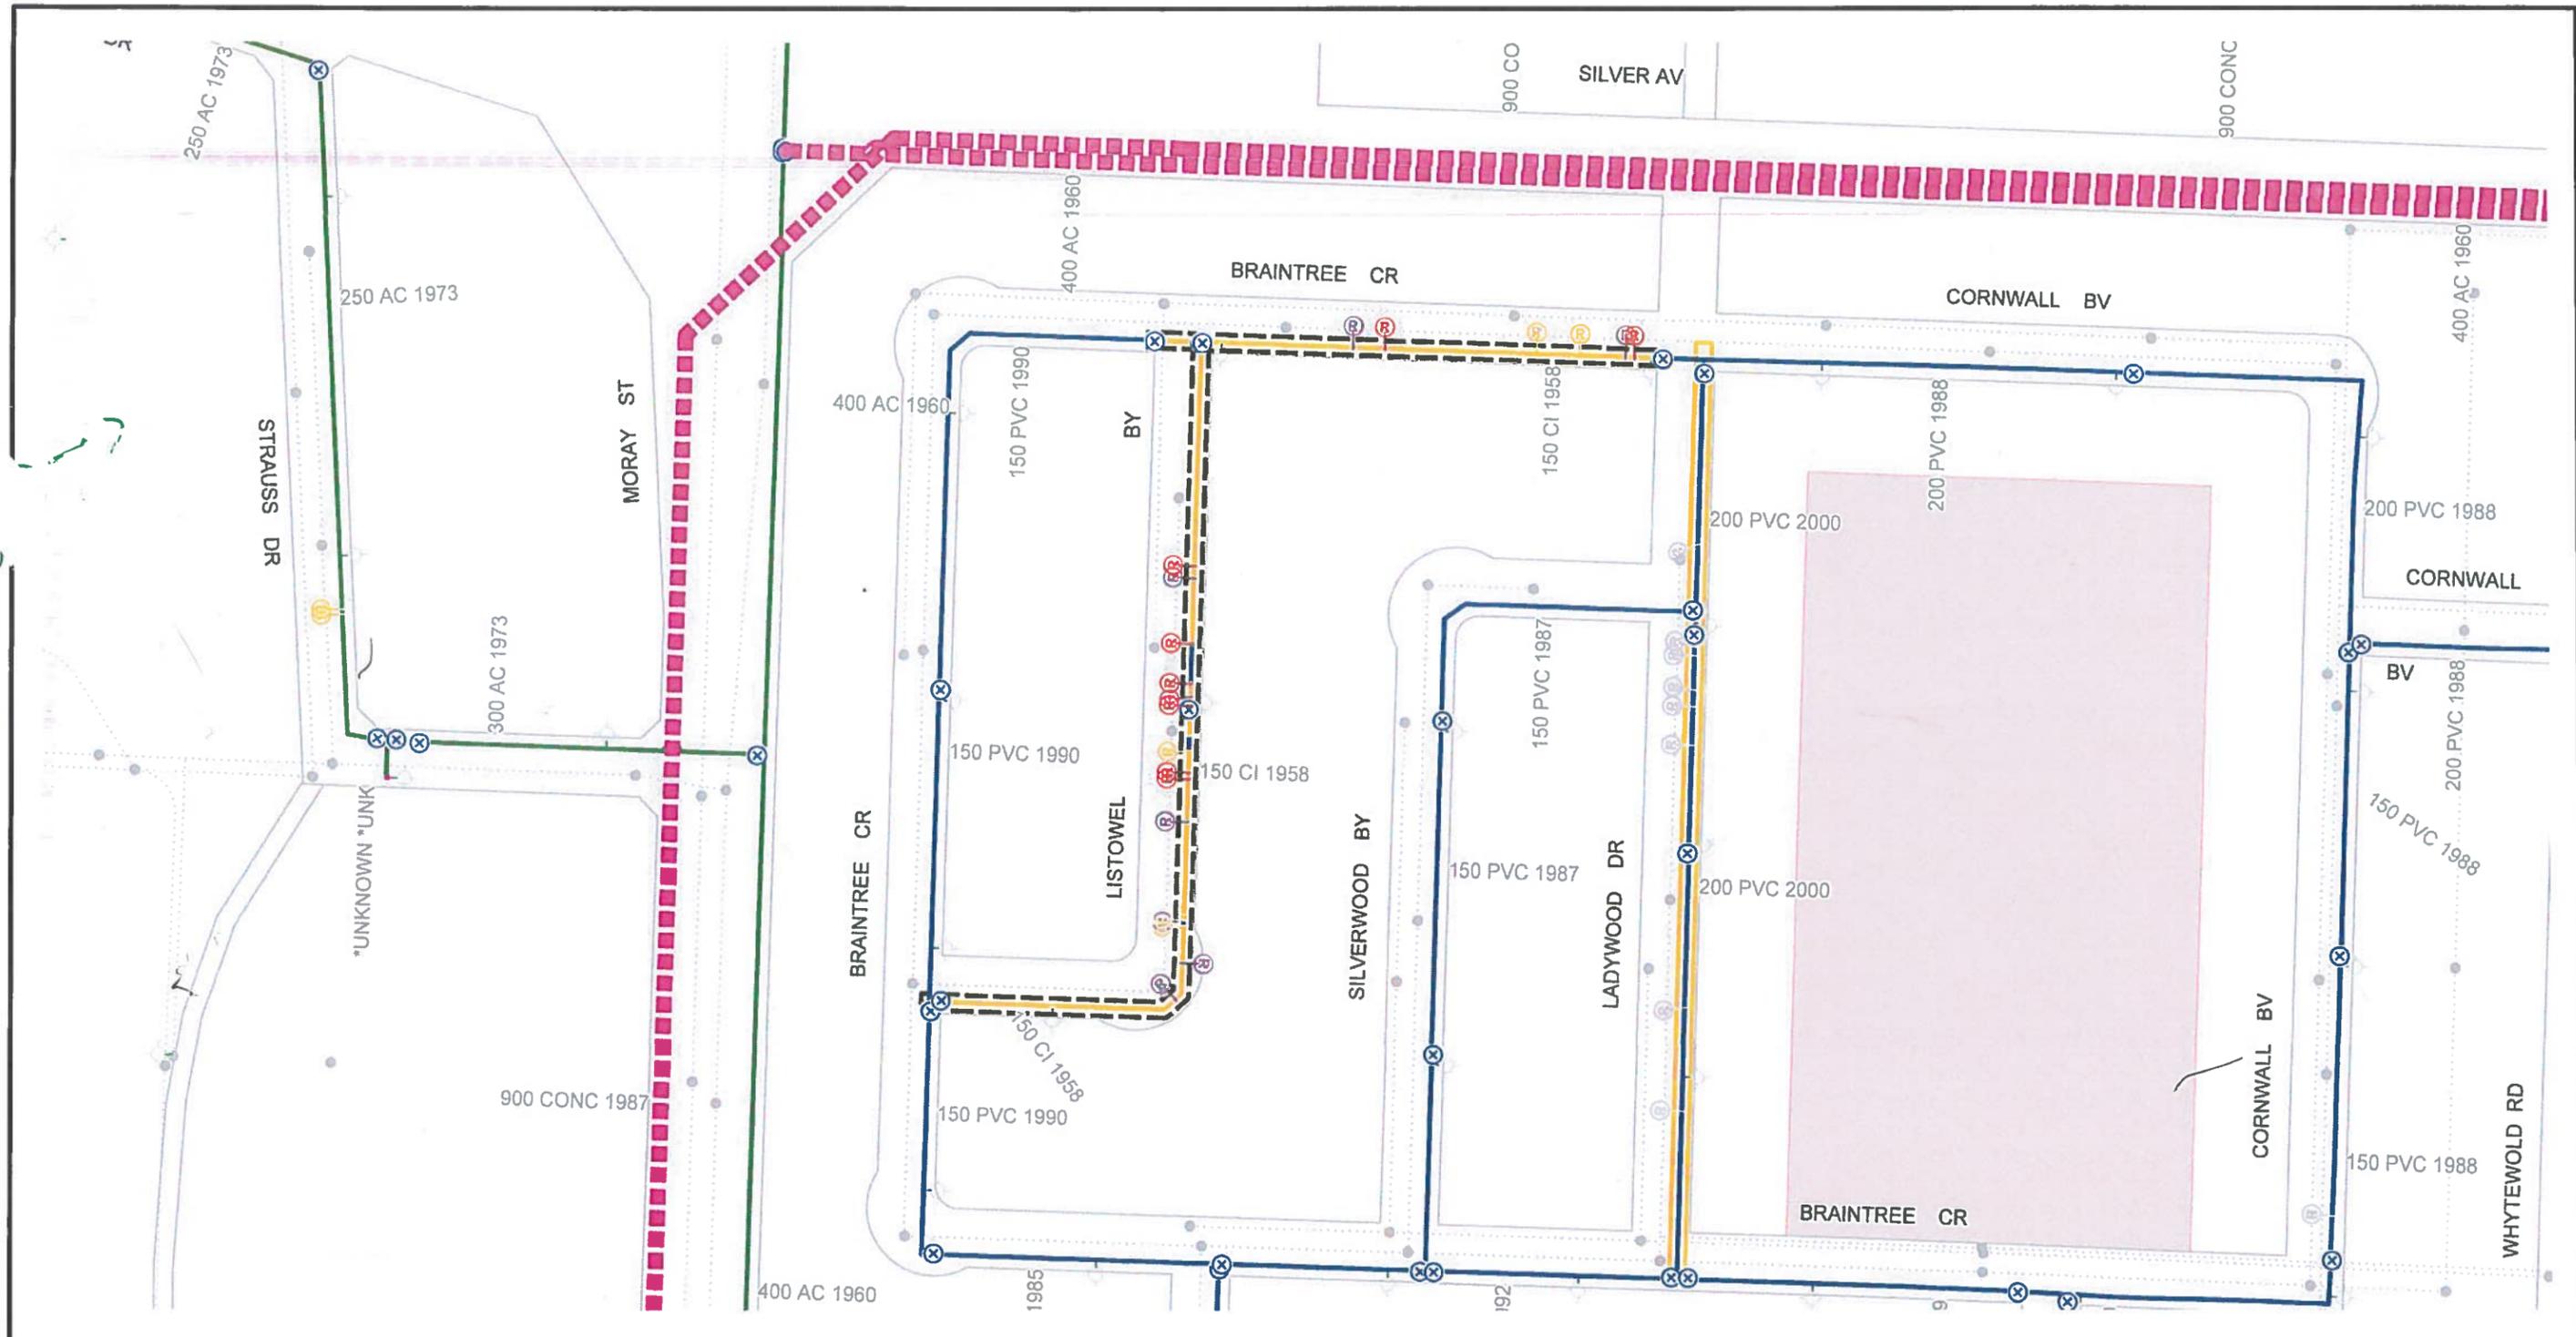

CI WM	REPAIR < 5 YRS	FEEDER MAIN	PROJECTS - 2015
PVC WM	REPAIR > 15 YRS	AQUEDUCT	HISTORICAL PROJECTS
AC WM	REPAIR > 15 YRS - ABANDON	MANHOLE	2015 PWD PROJECT - LOCAL
UNKNOWN MATERIAL	VALVES	SEWERS	2015 PWD PROJECT - REGION
REPAIR < 5 YRS	2014 FROZEN SERVICES	RAILWAY	CATHODIC PROTECTION
REPAIR < 5 YRS - ABANDON	HYDRANT	SCHOOL PARCELS	FIRE PROTECTION UPGRADE
REPAIR 5 - 15 YRS	HYDRANT BRANCH		

Additional Notes:
 -Proximity to Jameswood Alternative School

Printed: 11/8/2016

CITY OF WINNIPEG
WATER AND WASTE DEPARTMENT
2017 WATER MAIN RENEWAL PROGRAM

Location ID: 9	Street: LISTOWEL BY
Location Description: BRAINTREE CR TO LADYWOOD DR	
Scale: 1:2000	Renewal Type: REPAIR COUNT

986 4734

C:\Asset Management Branch\Water\WM Renewal\2017\GEMEDIA\2017_WMR.gws




CI WM	REPAIR < 5 YRS	FEEDER/MAIN	PROJECTS - 2015
PVC WM	REPAIR > 15 YRS	AQUEDUCT	HISTORICAL PROJECTS
AC WM	REPAIR > 15 YRS - ABANDON	MANHOLE	2015 PWD PROJECT - LOCAL
UNKNOWN MATERIAL	VALVES	SEWERS	2015 PWD PROJECT - REGION
REPAIR < 5 YRS	2014 FROZEN SERVICES	RAILWAY	CATHODIC PROTECTION
REPAIR < 5 YRS - ABANDON	HYDRANT	SCHOOL PARCELS	FIRE PROTECTION UPGRADE
REPAIR 5 - 15 YRS	HYDRANT BRANCH		

Additional Notes:
 -Proximity to Ecole Romeo-Dallaire

Printed: 11/8/2016

**CITY OF WINNIPEG
 WATER AND WASTE DEPARTMENT
 2017 WATER MAIN RENEWAL PROGRAM**

Location ID: 15	Street: QUAIL RIDGE RD
Location Description: APPLE LN TO MID-BLOCK S	
Scale: 1:2000	Renewal Type: REPAIR COUNT

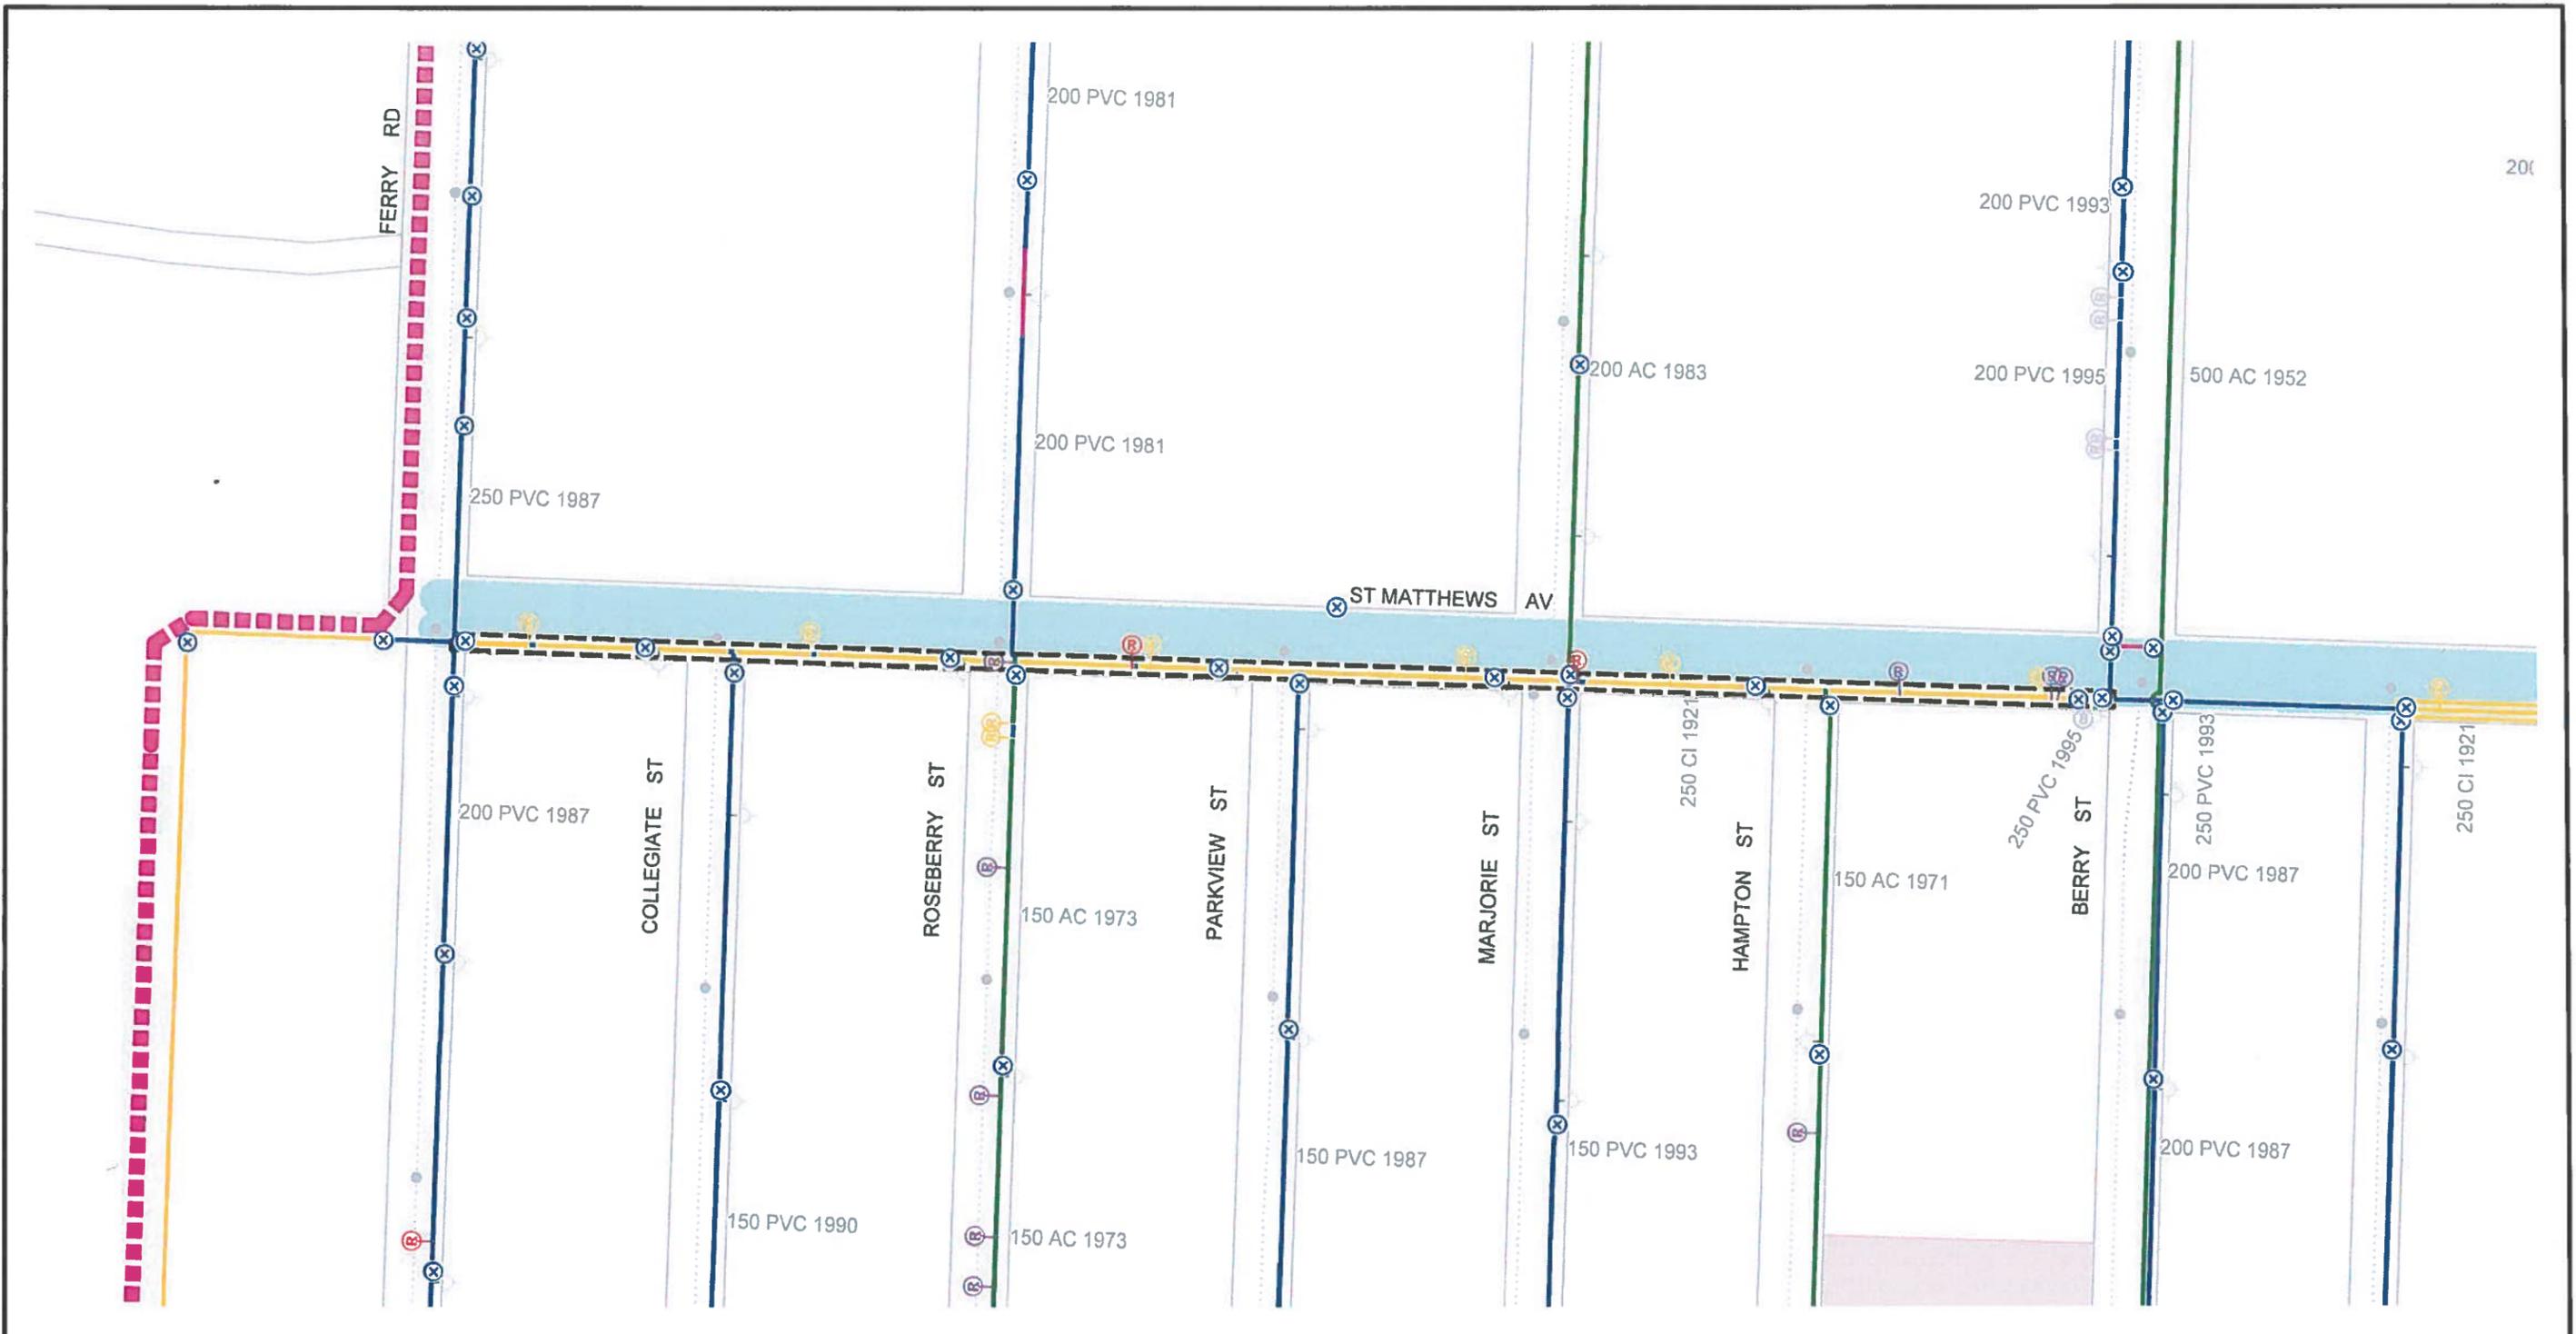

CI WM	REPAIR > 15 YRS - ABANDON	FEEDER/MAIN	PROJECTS - 2015
PVC WM	REPAIR > 15 YRS	AQUEDUCT	HISTORICAL PROJECTS
AC WM	REPAIR > 15 YRS - ABANDON	MANHOLE	2015 PWD PROJECT - LOCAL
UNKNOWN MATERIAL	VALVES	SEWERS	2015 PWD PROJECT - REGION
REPAIR < 5 YRS	2014 FROZEN SERVICES	RAILWAY	CATHODIC PROTECTION
REPAIR < 5 YRS - ABANDON	HYDRANT	SCHOOL PARCELS	FIRE PROTECTION UPGRADE
REPAIR 5 - 15 YRS	HYDRANT BRANCH		


Additional Notes:

N

Printed: 11/8/2016

**CITY OF WINNIPEG
WATER AND WASTE DEPARTMENT
2017 WATER MAIN RENEWAL PROGRAM**

Location ID: 33	Street: ST MATTHEWS AVE
Location Description: FERRY RD TO BERRY ST	
Scale: 1:2000	Renewal Type: PWD-INDUSTRIAL

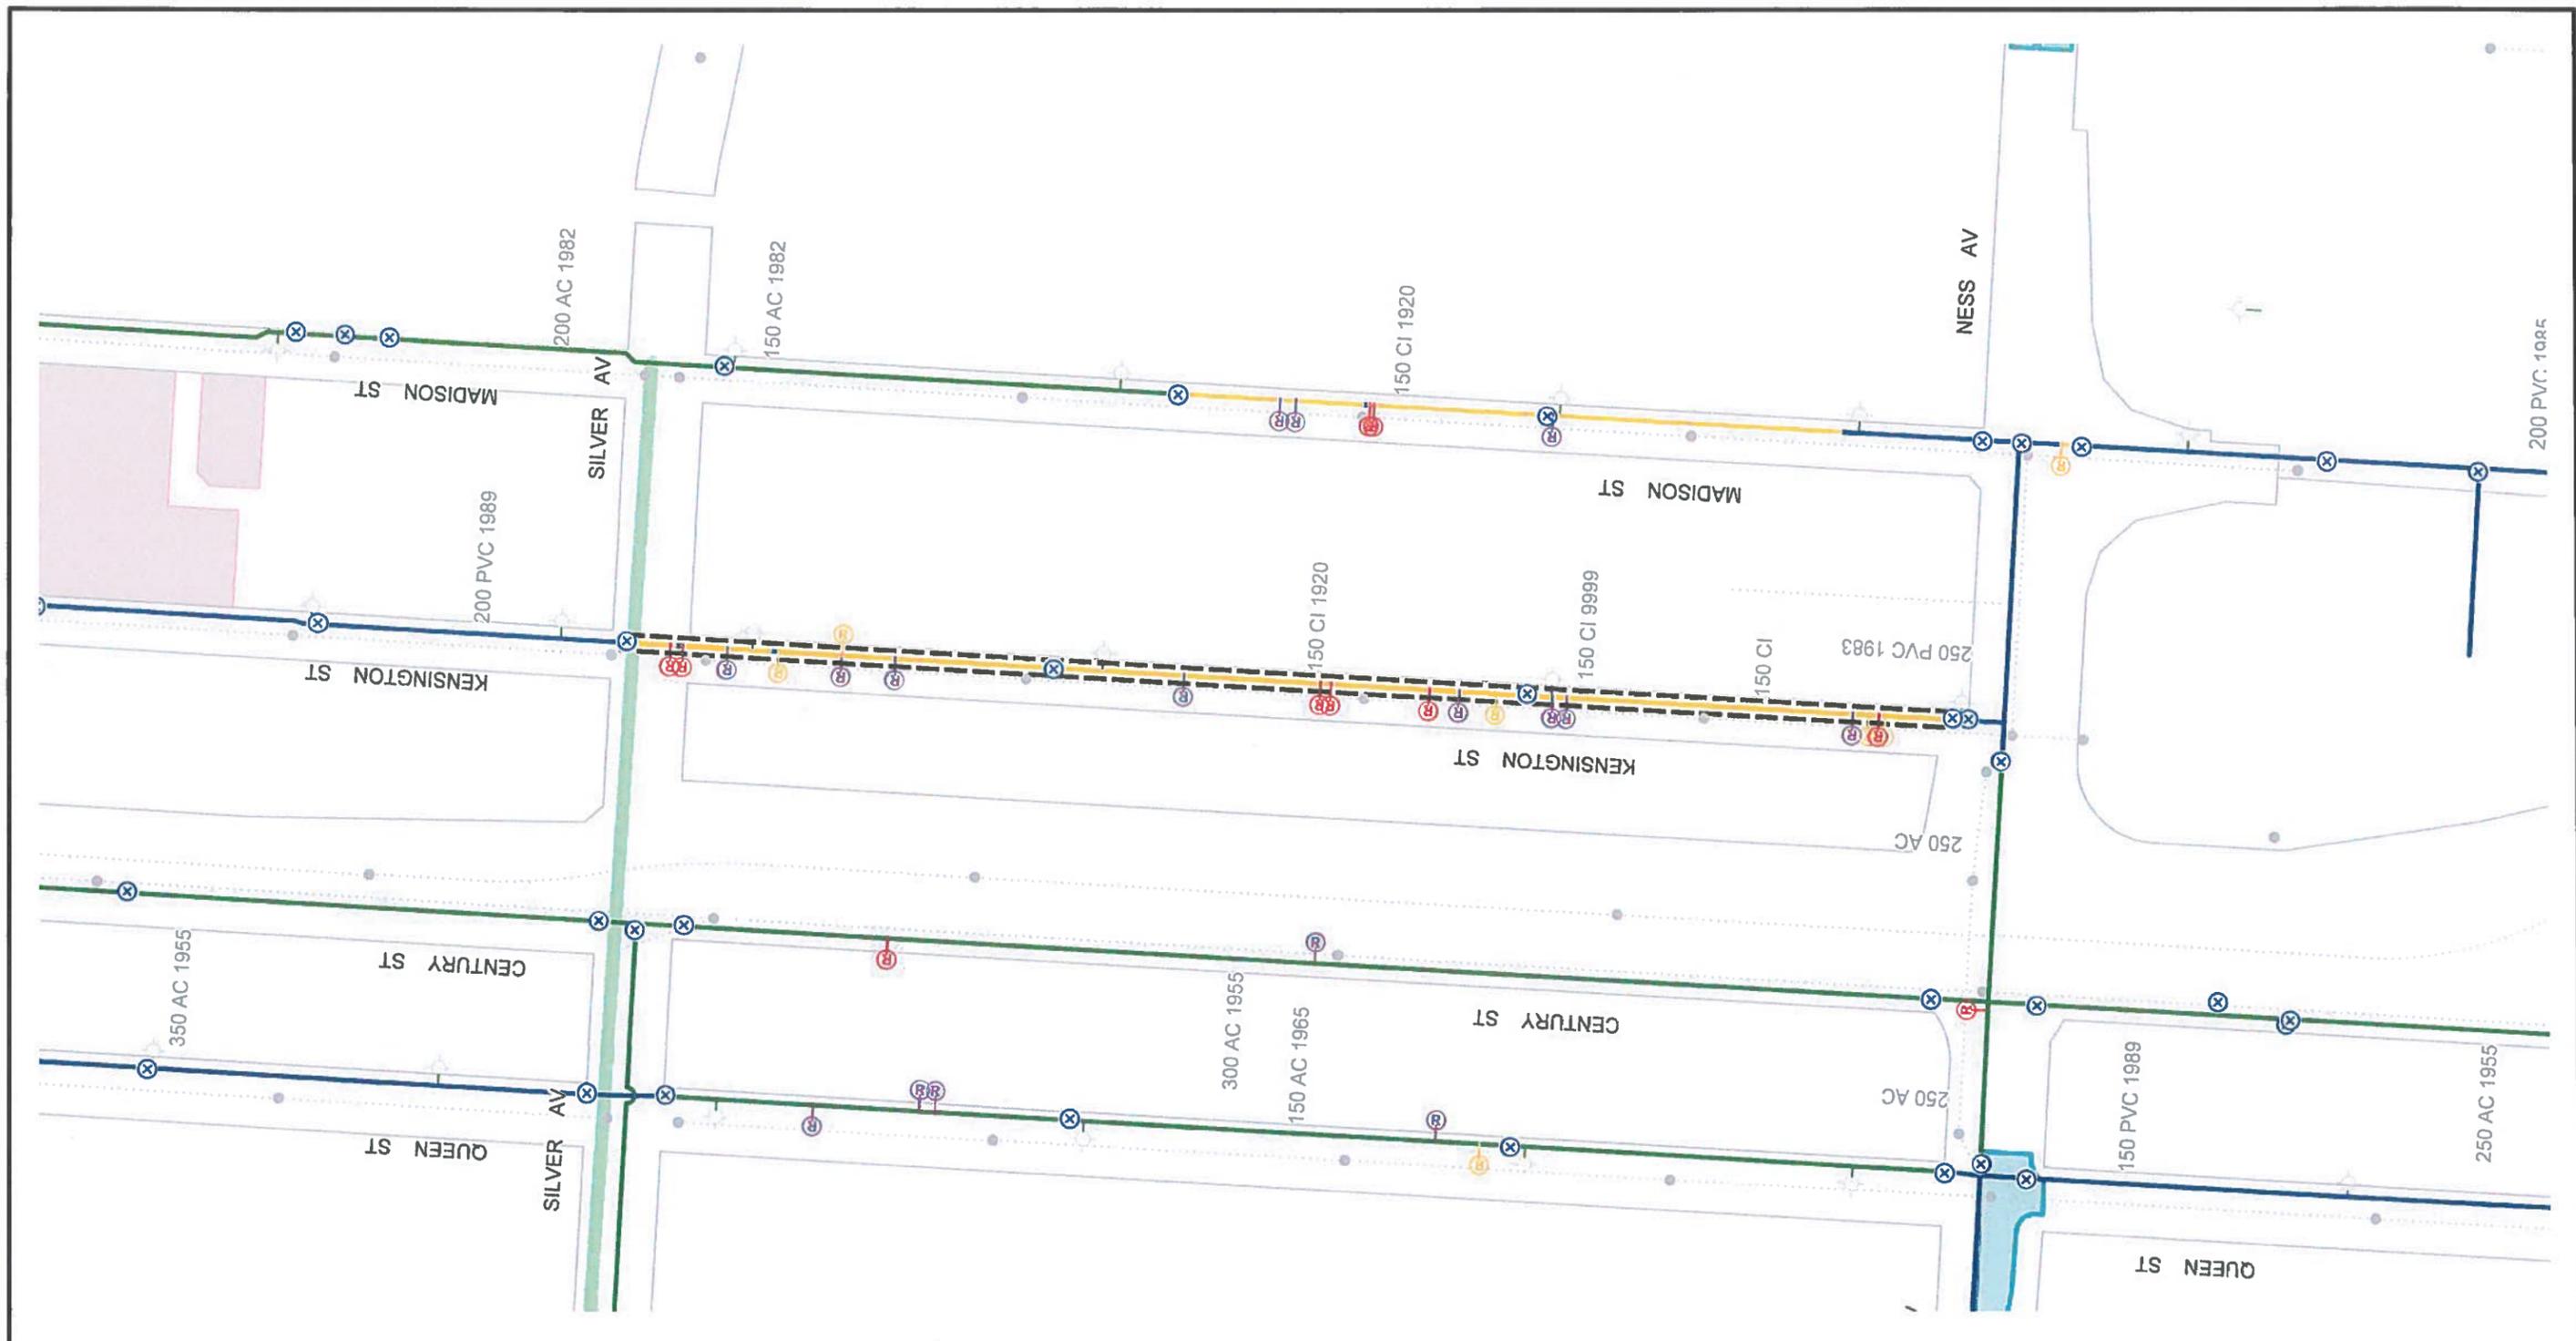

CI WM	REPAIR > 15 YRS - ABANDON	FEEDER MAIN	PROJECTS - 2015
PVC WM	REPAIR > 15 YRS	AQUEDUCT	HISTORICAL PROJECTS
AC WM	REPAIR > 15 YRS - ABANDON	MANHOLE	2015 PWD PROJECT - LOCAL
UNKNOWN MATERIAL	VALVES	SEWERS	2015 PWD PROJECT - REGION
REPAIR < 5 YRS	2014 FROZEN SERVICES	RAILWAY	CATHODIC PROTECTION
REPAIR < 5 YRS - ABANDON	HYDRANT	SCHOOL PARCELS	FIRE PROTECTION UPGRADE
REPAIR 5 - 15 YRS	HYDRANT BRANCH		

Additional Notes:

← N

Printed: 11/8/2016

**CITY OF WINNIPEG
WATER AND WASTE DEPARTMENT
2017 WATER MAIN RENEWAL PROGRAM**

Location ID: 43	Street: KENSINGTON ST
Location Description: SILVER AVE TO NESS AVE	
Scale: 1:2000	Renewal Type: MONITOR LIST