


V:\TRANSPORTATION\PLANNING\DRAWING\01 - T\FINAL\T-3400\T3408-R1 ST.MATTHEWS-YELLOW RIBBON.DWG

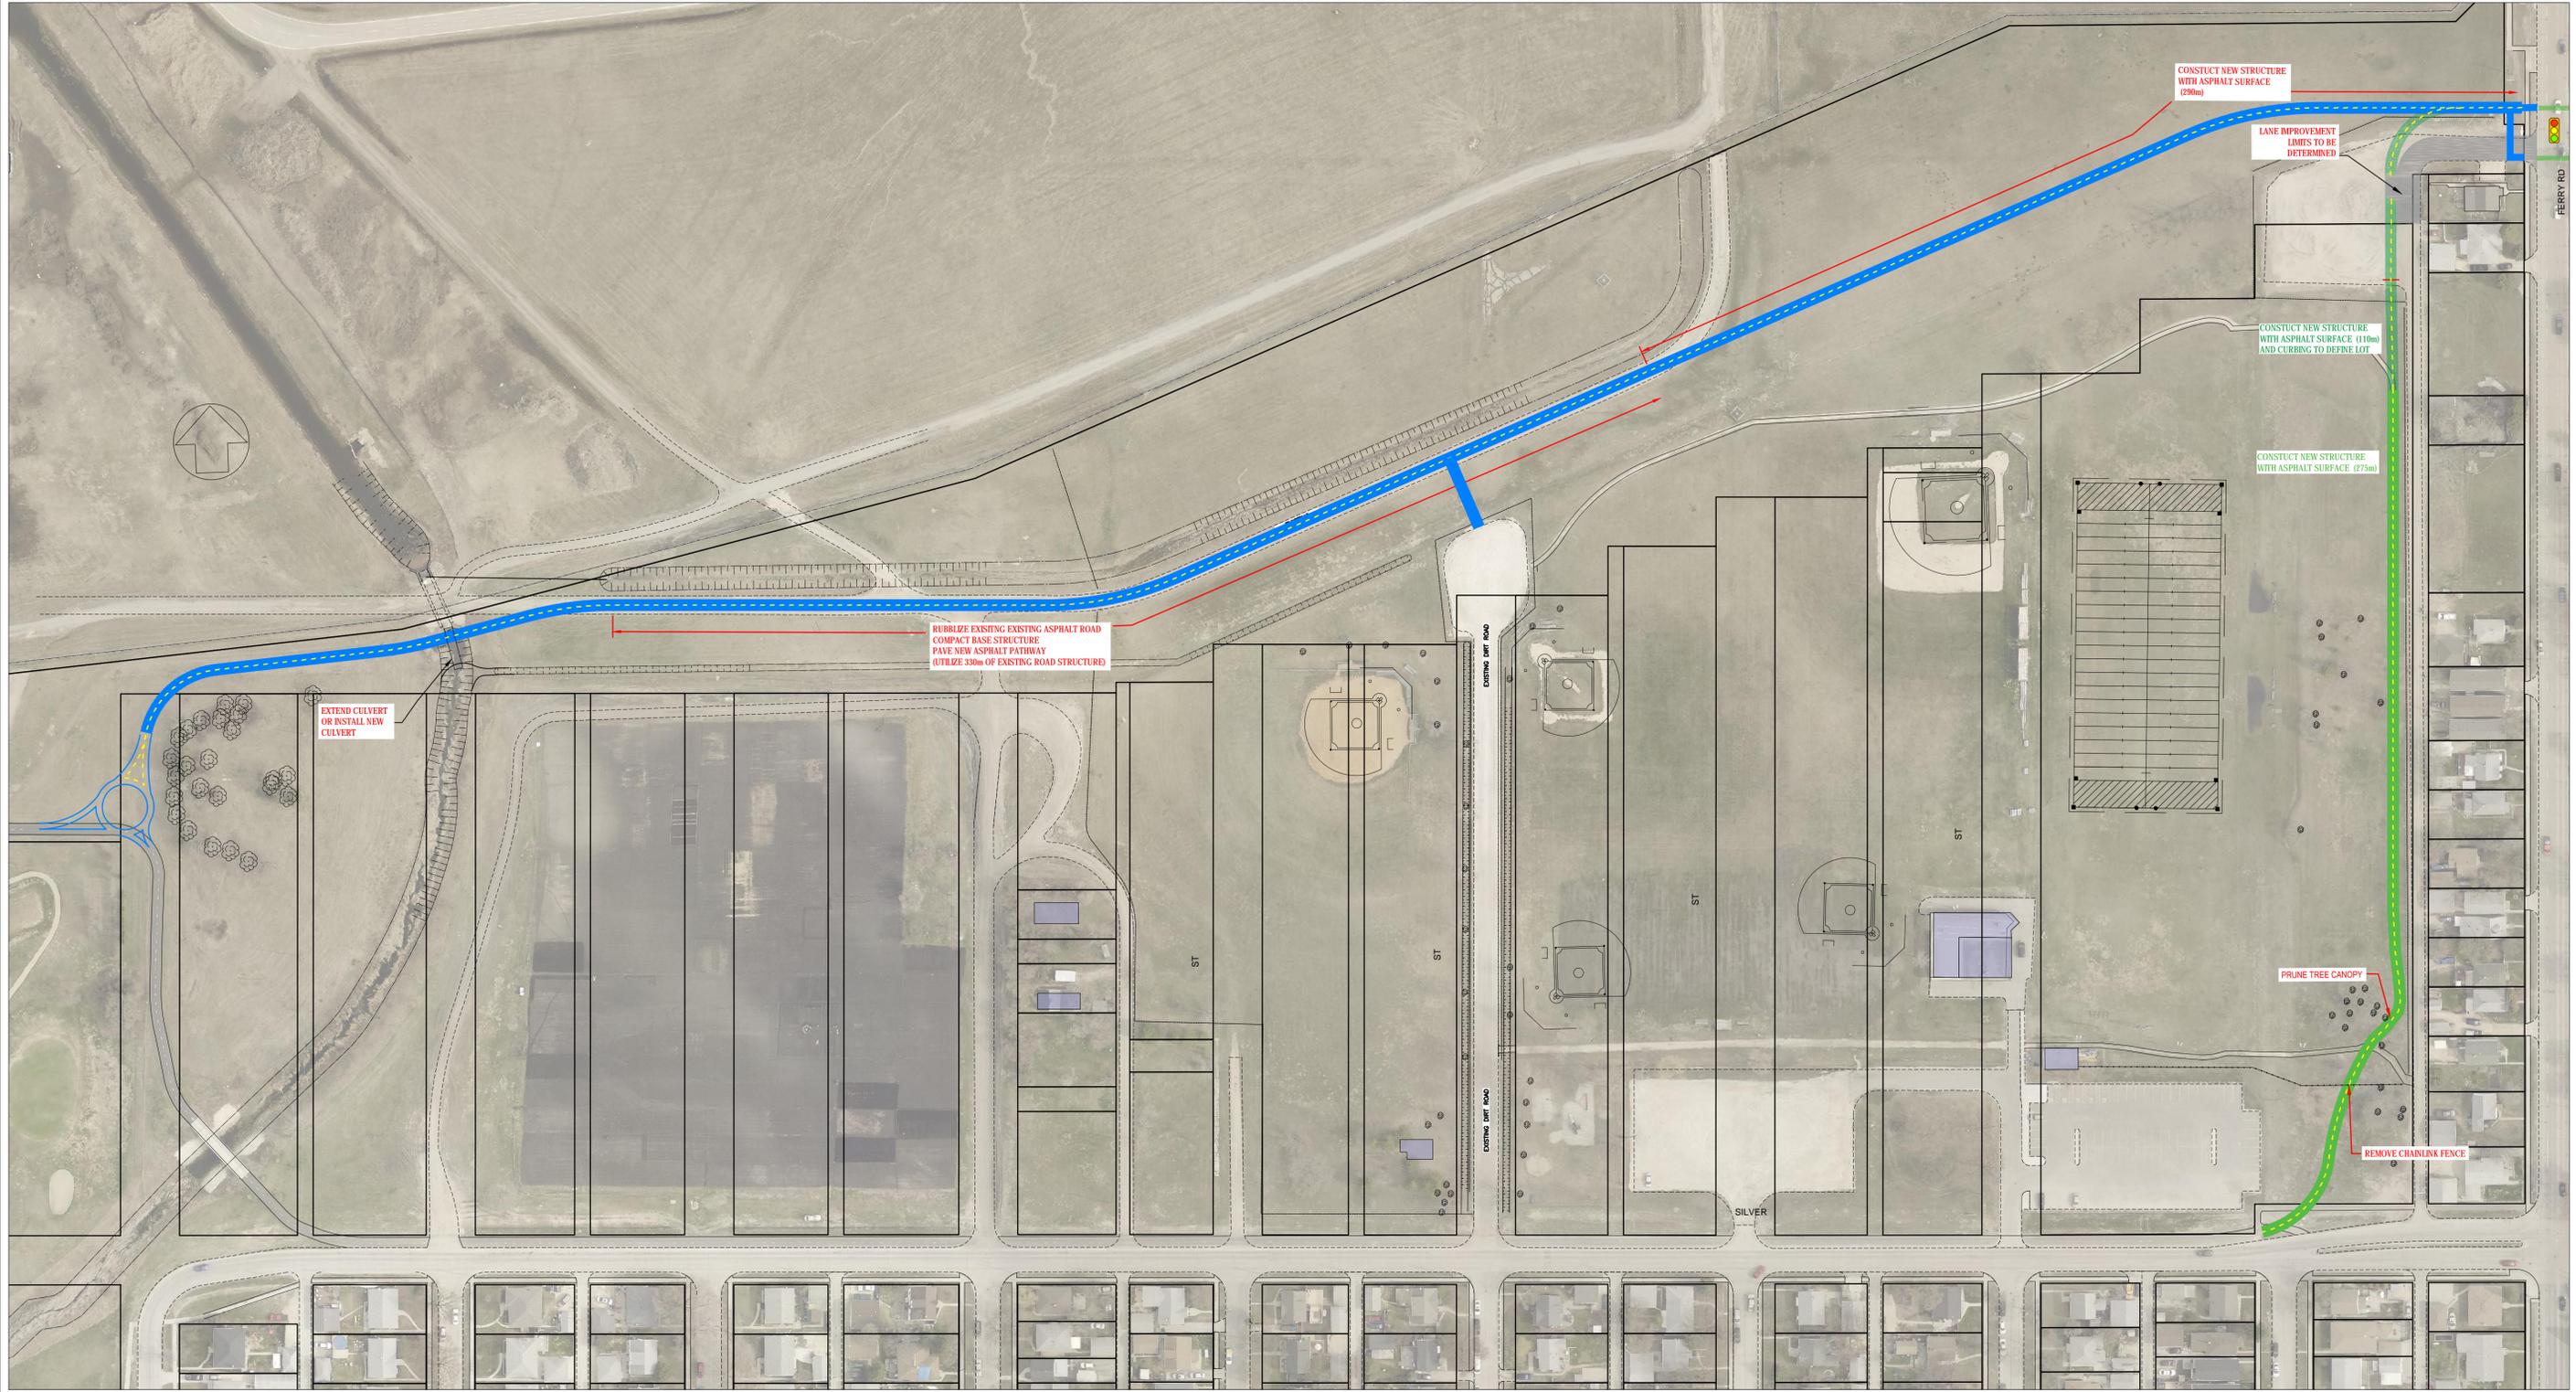

-  ALTERNATIVE 1 - Bi-directional Path
-  ALTERNATIVE 2 - Bi-directional Path

PRELIMINARY
NOT TO BE USED FOR
CONSTRUCTION

DESIGNED BY RMMRD		CHECKED BY		 THE CITY OF WINNIPEG PUBLIC WORKS DEPARTMENT TRANSPORTATION DIVISION	SHEET OF 1 2
DRAWN BY RMMRD		APPROVED BY			
HOR. SCALE: 1:1000		DATE: 2016-09-06		St. Matthews Ave & Yellow Ribbon FROM Yellow Ribbon Pathway TO Ferry Street	
VERTICAL:				CITY DRAWING NUMBER T-3408	