





THE CITY OF WINNIPEG
PUBLIC WORKS DEPARTMENT
ENGINEERING DIVISION

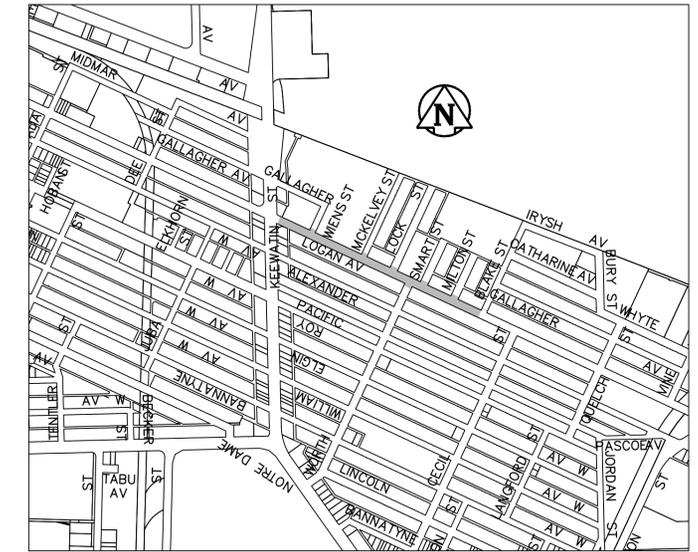

CITY OF WINNIPEG / PROVINCE OF MANITOBA
2016 REGIONAL STREET RENEWAL PROGRAM

LOGAN AVENUE FROM KEEWATIN STREET TO BLAKE STREET
CONCRETE RECONSTRUCTION AND ASSOCIATED WORKS
BID OPPORTUNITY NO. 12-2016

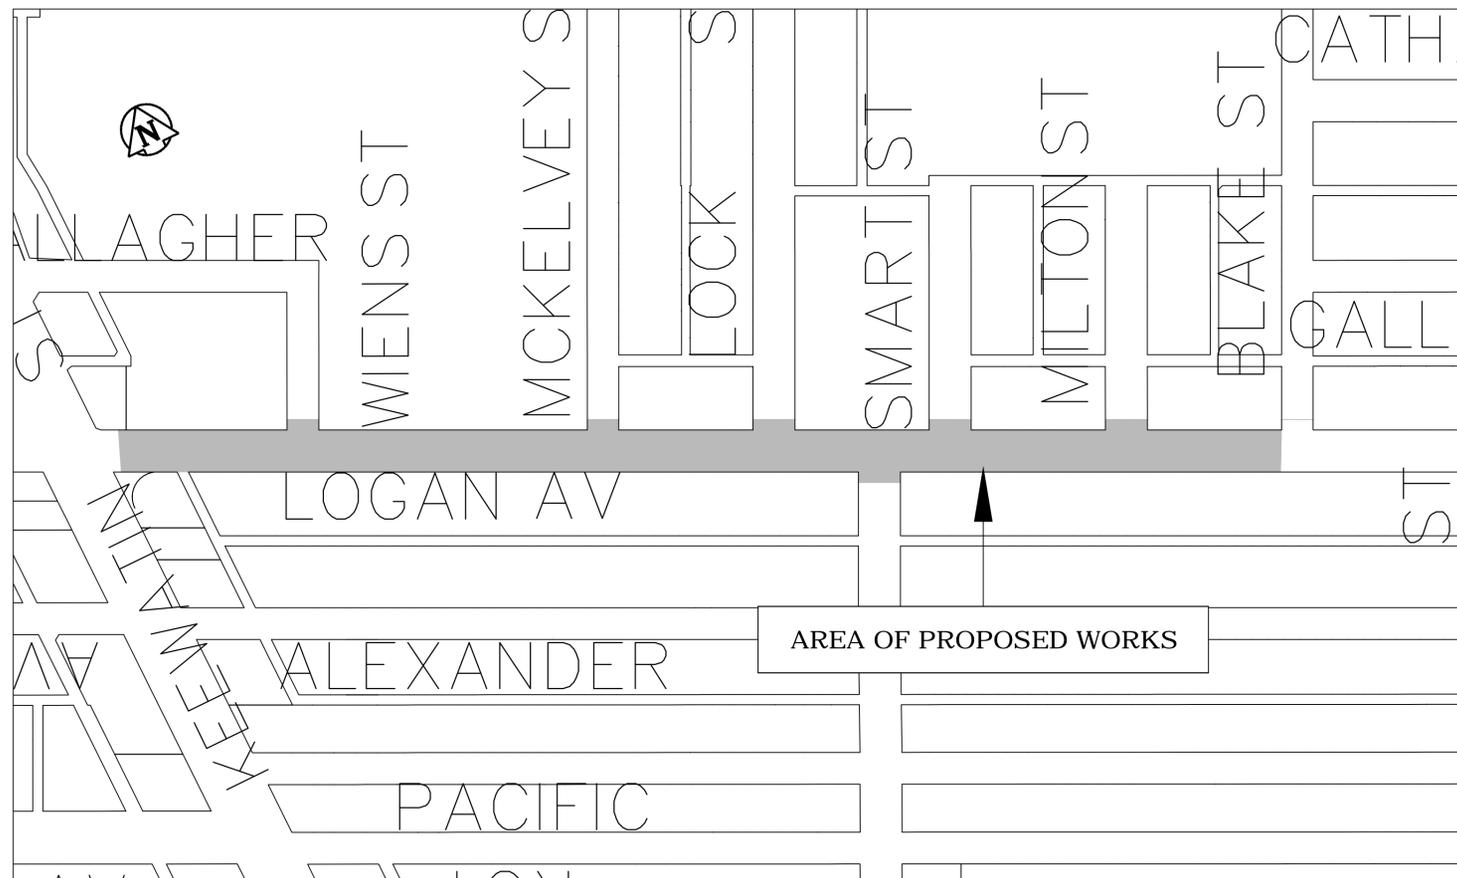

SHEET NO.	TITLE	CITY OF WINNIPEG DWG. NO.
1 OF 6	FROM STA. 1+00 TO STA. 2+50	P-3473-01
2 OF 6	FROM STA. 2+50 TO STA. 4+00	P-3473-02
3 OF 6	FROM STA. 4+00 TO STA. 5+50	P-3473-03
4 OF 6	FROM STA. 5+50 TO STA. 6+80	P-3473-04
5 OF 6	MISCELLANEOUS DETAILS	P-3473-05
6 OF 6	TRAFFIC STAGING - I, II AND III	P-3473-06

PRELIMINARY
NOT TO BE USED FOR
CONSTRUCTION

ENGINEERING DIVISION
TECHNOLOGY SERVICES BRANCH
106 - 1155 PACIFIC AVE

RELEASED FOR CONSTRUCTION BY:

BY: _____
STREETS PROJECT ENGINEER

DATE: _____