
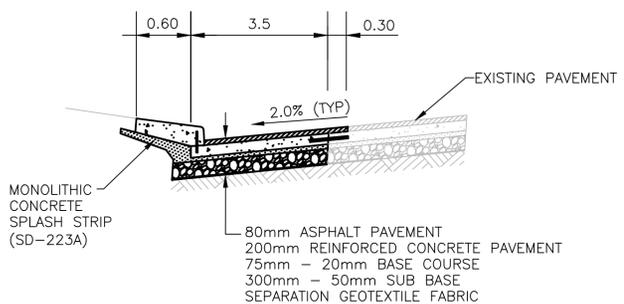
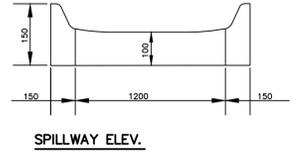


WAVERLY & MCGILLIVRAY ACCELERATION LANE
SCALE 1:250

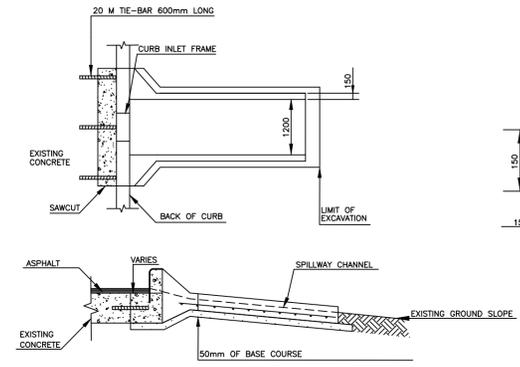

SPILLWAY CHANNEL DETAIL
REFER TO E13 CONSTRUCTION OF REINFORCED CONCRETE SPILLWAY WITH CURB INLET FRAME
N.T.S.

PAVEMENT WIDENING TYPICAL CROSS SECTION
N.T.S.

PRELIMINARY
NOT TO BE USED FOR
CONSTRUCTION

WARNING
IF POWER EQUIPMENT OR EXPLOSIVES ARE TO BE USED FOR EXCAVATION ON THIS PROJECT THE CONTRACTOR MUST:
1) OBTAIN CLEARANCE FROM THE GAS UTILITY PRIOR TO EXCAVATION.
2) TAKE PRECAUTION TO AVOID DAMAGE TO GAS UTILITY INSTALLATIONS.
SEE PROVINCIAL REGULATION 210/72 FOR DETAILS

BID OPPORTUNITY NO. 121-2016

METRIC
WHOLE NUMBERS INDICATE MILLIMETRES
DECIMALIZED NUMBERS INDICATE METRES

EXISTING	LEGEND - PLAN	PROPOSED	EXISTING	LEGEND - PLAN	PROPOSED	EXISTING	LEGEND - PROFILE	PROPOSED
⊕	HYDRANT	⊕	---	LDS/WWS	---			
⊙	VALVE	⊙	---	WATERMAIN	---			
⊕	CURB STOP	⊕	---	GAS	---			
⊕	SURVEY BAR	⊕	---	TRAFFIC SIGNALS	---			
○	O.L.S.	●	---	CONCRETE	▒			
○	MANHOLE	●	---	ASPHALT	▒			
□	CATCH BASIN	●	---	CURB RENEWAL	▒			
△	CURB INLET	▲	231.000	ELEVATIONS	[231.000]			
☆	HYDRO POLE	▲	---	PROPERTY LINE	---			
○→	TRAFFIC SIGNAL POLE	▲	---	GEODETIC BENCH MARK	---			
○	GRAVEL	▒	---	CURB RAMP	---			

LOCATION APPROVED
UNDERGROUND STRUCTURES

SUPR. U/G STRUCTURES COMMITTEE DATE

NOTE:
LOCATION OF UNDERGROUND STRUCTURES AS SHOWN ARE BASED ON THE BEST INFORMATION AVAILABLE. BUT NO GUARANTEE IS GIVEN THAT ALL EXISTING UTILITIES ARE SHOWN OR THAT THE GIVEN LOCATIONS ARE EXACT. CONFIRMATION OF EXISTENCE AND EXACT LOCATION OF ALL SERVICES MUST BE OBTAINED FROM THE INDIVIDUAL UTILITIES BEFORE PROCEEDING WITH CONSTRUCTION.

B.M. ELEV.	NO.	REVISIONS	DATE	BY
	2.	SUBMIT FOR ENGINEERS REVIEW	16/04/01	G.K.
	1.	SUBMIT FOR PLAN APPROVAL	16/02/02	G.K.

ENGINEERING DIVISION
TECHNOLOGY SERVICES BRANCH
106 - 1155 PACIFIC AVE

DESIGNED BY G.K. CHECKED BY S.M.
DRAWN BY G.K. APPROVED BY

HOR. SCALE: 1 : 250
VERTICAL: N.T.S.

DATE 2016/05/06

ENGINEER'S SEAL

THE CITY OF WINNIPEG
PUBLIC WORKS DEPARTMENT

McGILLIVRAY BOULEVARD AND WAVERLEY STREET
ACCELERATION LANE AND ASSOCIATED WORKS

CITY DRAWING NUMBER SE-16-26
SHEET 1 OF 1

1