



TYPICAL SECTION
1:250H 1:125V

CONSTRUCTION NOTES:

- MILL EXISTING ASPHALT OVERLAY REQUIRED DEPTH FOR 60mm (AVERAGE) ASPHALT OVERLAY
- COMPLETE CONCRETE PAVEMENT REPAIRS TO A DEPTH OF 300mm BELOW FINAL GRADE
- COMPLETE GLASS GRID PLACEMENT AS PER "SUPPLY AND INSTALLATION OF PAVEMENT REPAIR FABRIC" SPECIFICATION
- COMPLETE CURB & SIDEWALK RENEWAL WORKS, AREAS TO BE VERIFIED BY CONTRACT ADMINISTRATOR
- PLACE DETECTABLE WARNING SURFACE TILES WHERE INDICATED, COMPLETE WITH NEW RAMP CURB
- COMPLETE DRAINAGE INLET WORKS AS NOTED
- COMPLETE ADJUSTMENTS OF PAVEMENT APPURTENANCES AS REQUIRED
- PLACE 60mm (AVERAGE) ASPHALT OVERLAY
- CURB RENEWAL WHERE NOTED ON ALL RADII TO BE MODIFIED BARRIER CURB OTHER THAN RAMP CURB
- INSTALL HOODS IN ALL CATCH BASINS


ACADEMY ROAD

- NOTES:
- LOCATION OF EXISTING SERVICES TO BE VERIFIED IN FIELD BY CONTRACTOR
 - MAINTAIN TRAFFIC AS OUTLINED IN THE TRAFFIC MANAGEMENT SPECIFICATION AND STAGING DRAWINGS
 - PAVEMENT CROWN SHIFTS FROM 2+170 TO 2+220

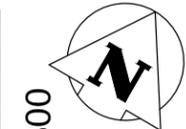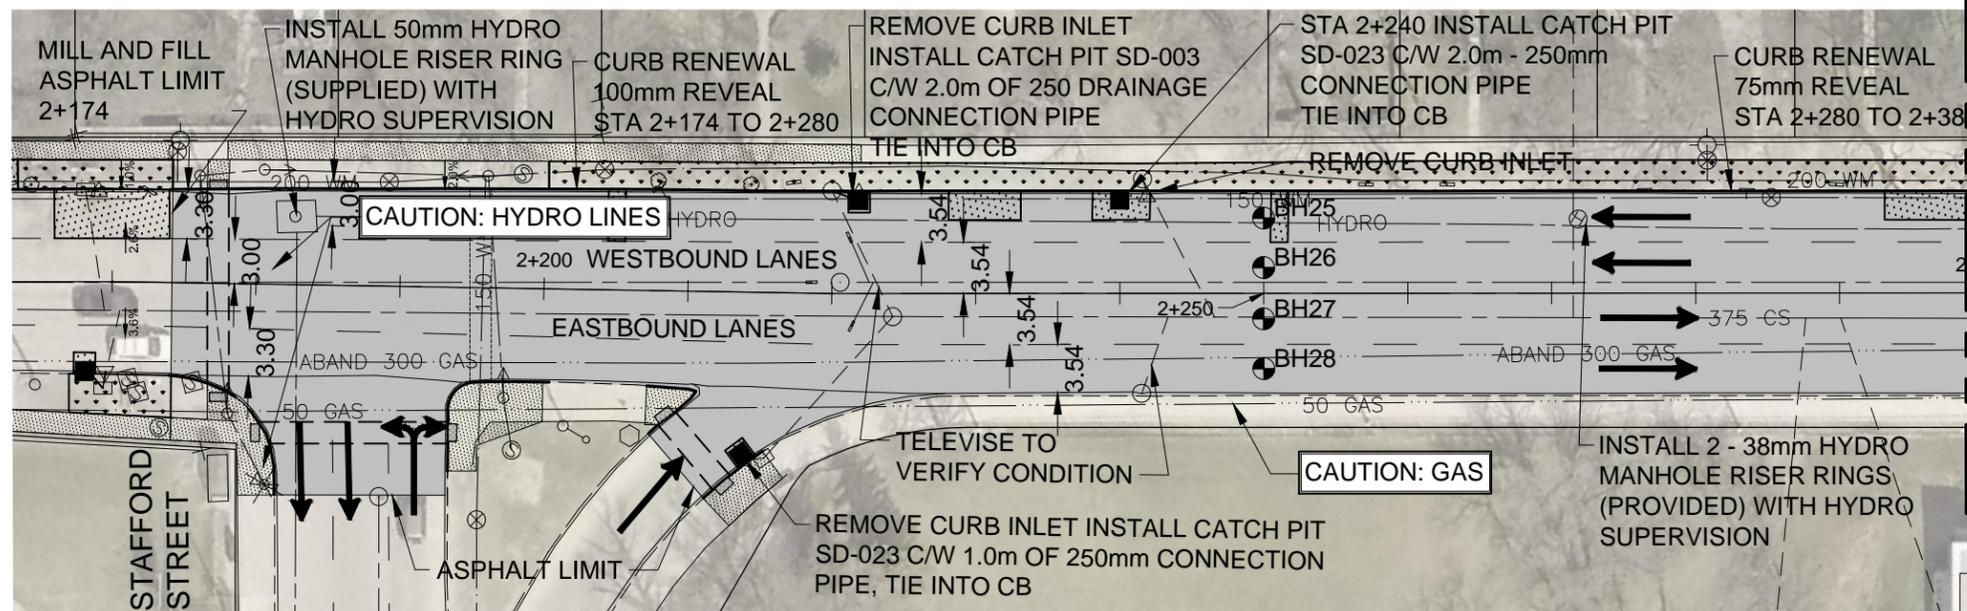

MATCHLINE STA 2+300

ACADEMY ROAD

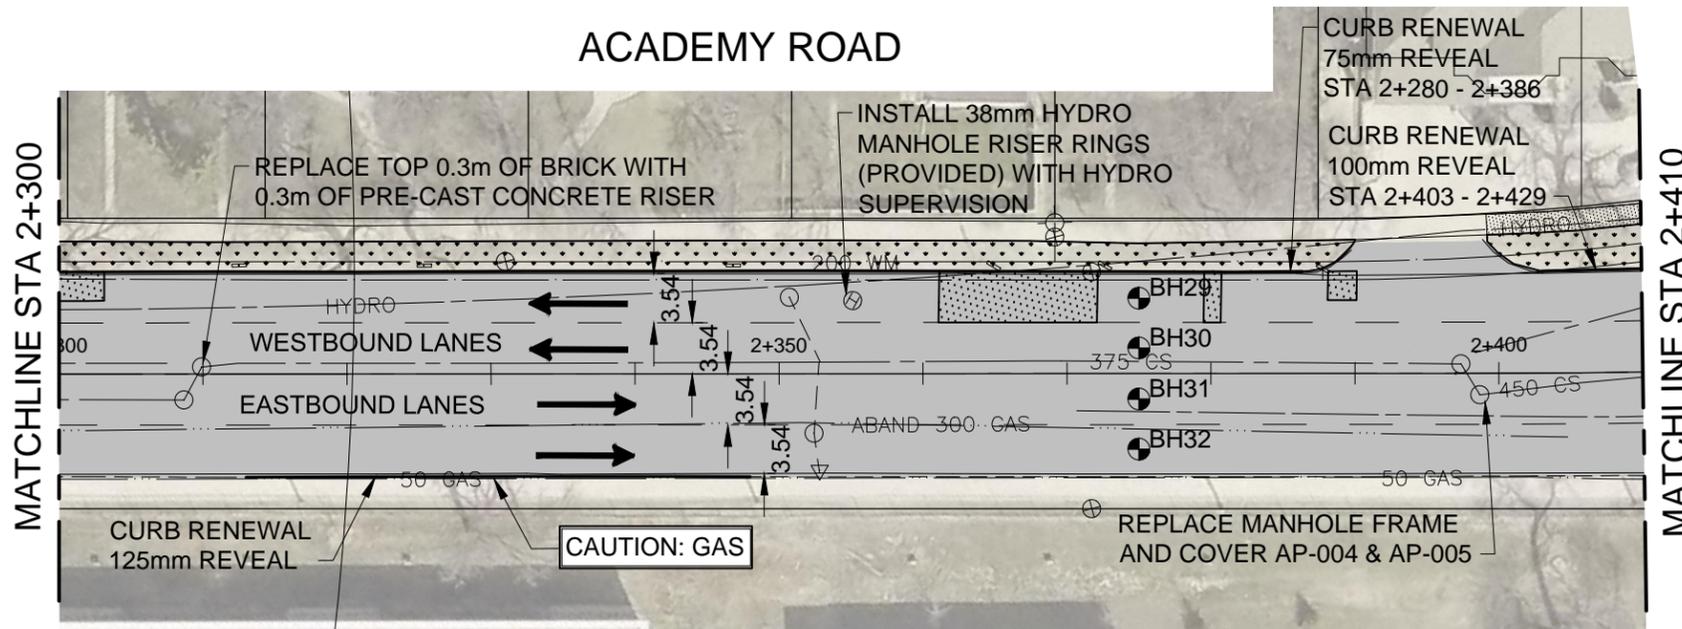

MATCHLINE STA 2+410

METRIC

WHOLE NUMBERS INDICATE MILLIMETRES
DECIMALIZED NUMBERS INDICATE METRES



Certificate of Authorization

Stantec Consulting Ltd.

No. 1301

BOULEVARD SEEDING



MILL AND ASPHALT OVERLAY AREA



GLASS GRID



SLAB / JOINT REPAIRS



SIDEWALK RENEWAL



DETECTABLE TILES



Stantec Consulting Ltd.

WINNIPEG

MANITOBA



DATE

16.01.18

DRAWING NO.:

C103
SH04-R0

DRAWN BY:

G.P.

SCALE:

1:500

ISSUED FOR TENDER 16.05.02

2016 REGIONAL STREET PROGRAM
ACADEMY ROAD
STAFFORD ST TO WELLINGTON CRESCENT
MILL AND FILL