


CONSTRUCTION NOTES:

- MILL EXISTING ASPHALT OVERLAY REQUIRED DEPTH FOR 60mm (AVERAGE) ASPHALT OVERLAY
- COMPLETE CONCRETE PAVEMENT REPAIRS, AREAS TO BE VERIFIED BY CONTRACT ADMINISTRATOR
- COMPLETE CURB & SIDEWALK RENEWAL WORKS, AREAS TO BE VERIFIED BY CONTRACT ADMINISTRATOR
- PLACE DETECTABLE WARNING SURFACE TILES WHERE INDICATED, COMPLETE WITH NEW RAMP CURB
- COMPLETE DRAINAGE INLET WORKS AS NOTED
- COMPLETE ADJUSTMENTS OF PAVEMENT APPURTENANCES AS REQUIRED
- PLACE 60mm (AVERAGE) ASPHALT OVERLAY
- CURB RENEWAL WHERE NOTED ON ALL RADII TO BE MODIFIED BARRIER CURB WHERE NOT RAMP CURB
- INSTALL HOODS IN ALL CATCH BASINS

NOTES:

- LOCATION OF EXISTING SERVICES TO BE VERIFIED IN FIELD BY CONTRACTOR
- MAINTAIN TRAFFIC AS OUTLINED IN THE TRAFFIC MANAGEMENT SPECIFICATION AND STAGING DRAWINGS

ACADEMY ROAD

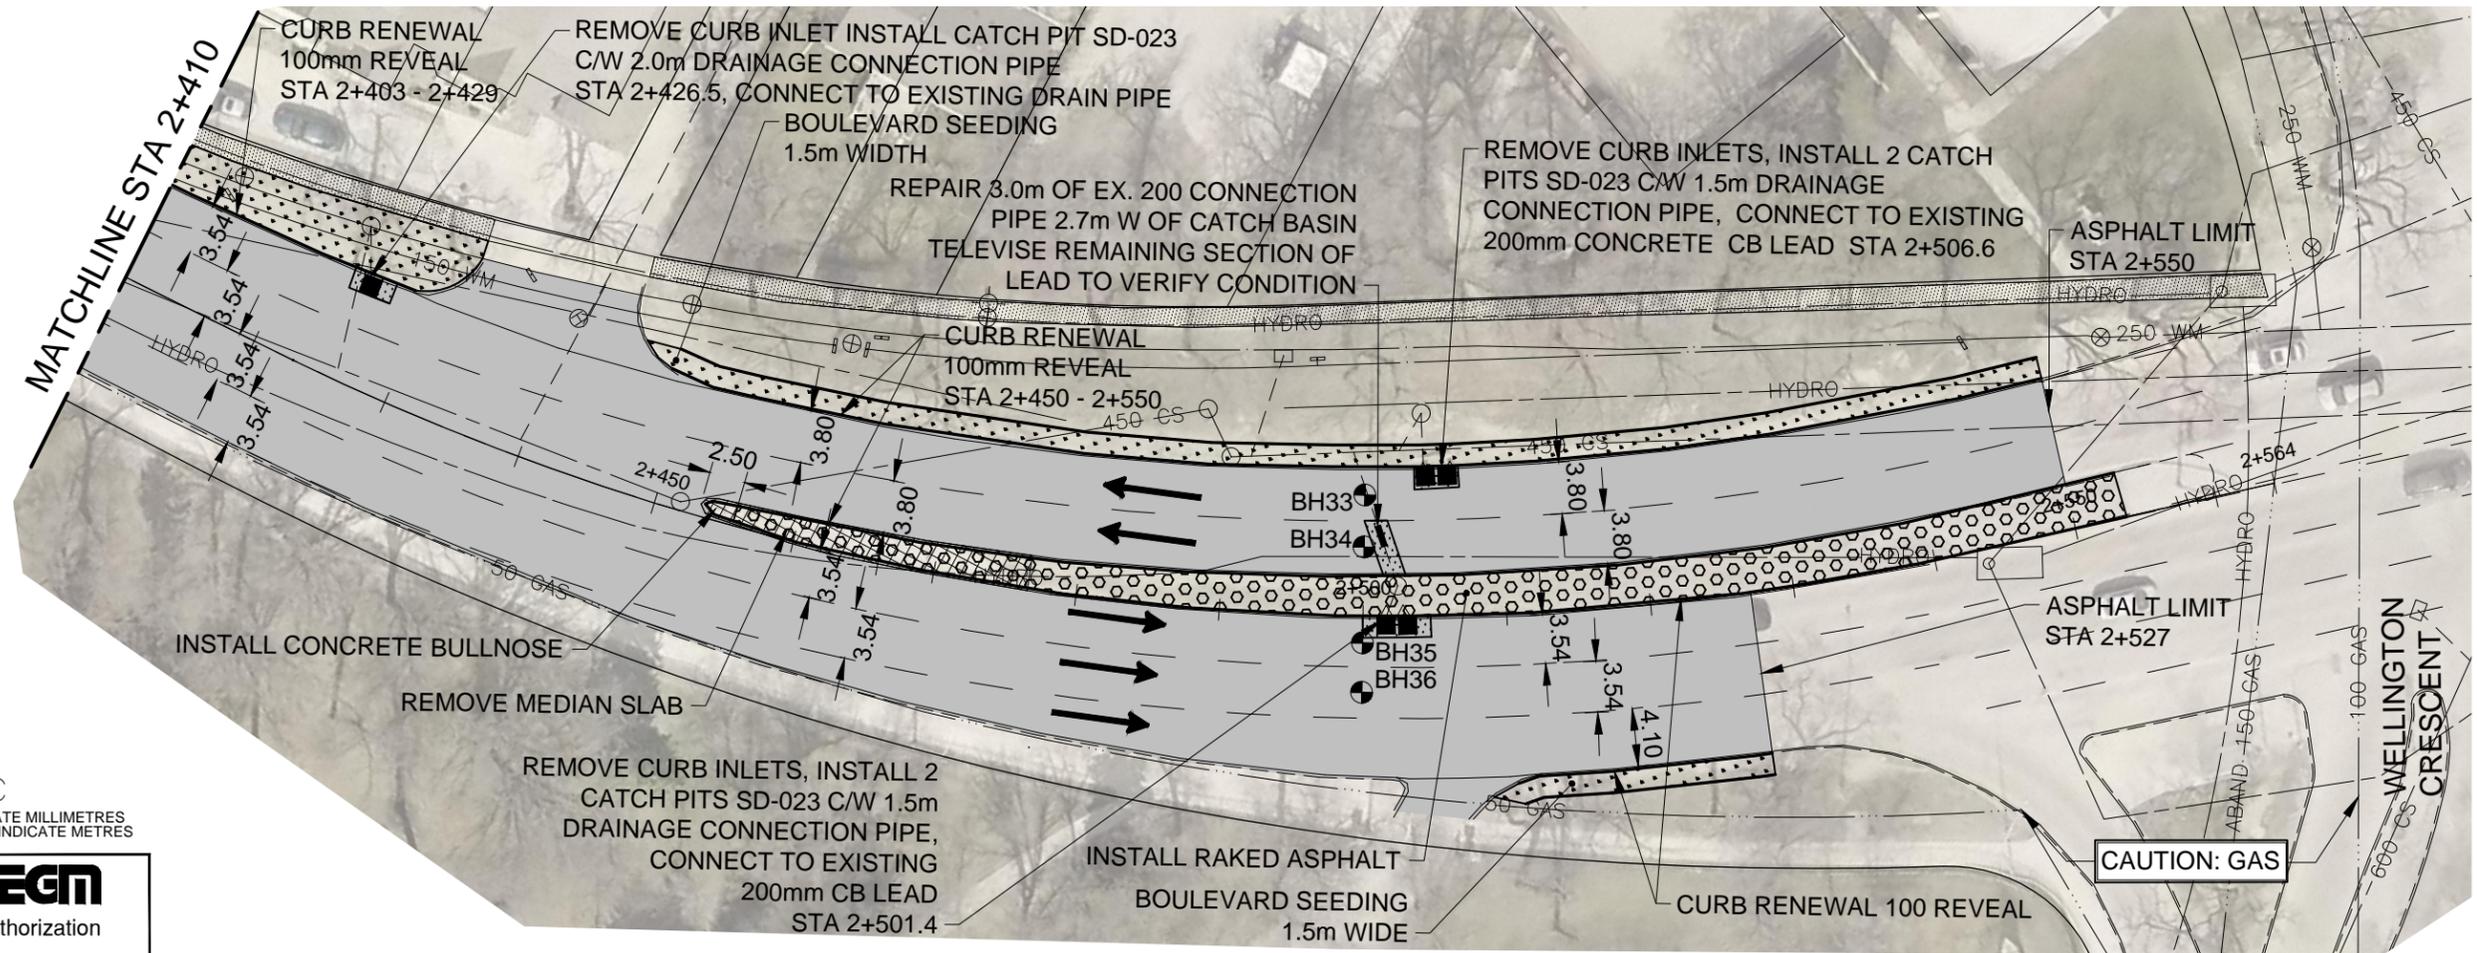

METRIC

WHOLE NUMBERS INDICATE MILLIMETRES
DECIMALIZED NUMBERS INDICATE METRES



Certificate of Authorization

Stantec Consulting Ltd.

No. 1301

ISSUED FOR TENDER 16.05.02

BOULEVARD SEEDING		MILL AND ASPHALT OVERLAY AREA	
REMOVALS		SLAB / JOINT REPAIRS	
GLASS GRID		RAKED ASPHALT	
SIDEWALK RENEWAL		DETECTABLE TILES	

Stantec
Stantec Consulting Ltd.
WINNIPEG MANITOBA



DATE	DRAWING NO.:
16.01.18	C104 SH05-R0
DRAWN BY:	SCALE:
G.P.	1:500

2016 REGIONAL STREET PROGRAM
ACADEMY ROAD
STAFFORD ST TO WELLINGTON CRESCENT
MILL AND FILL