


ACADEMY ROAD

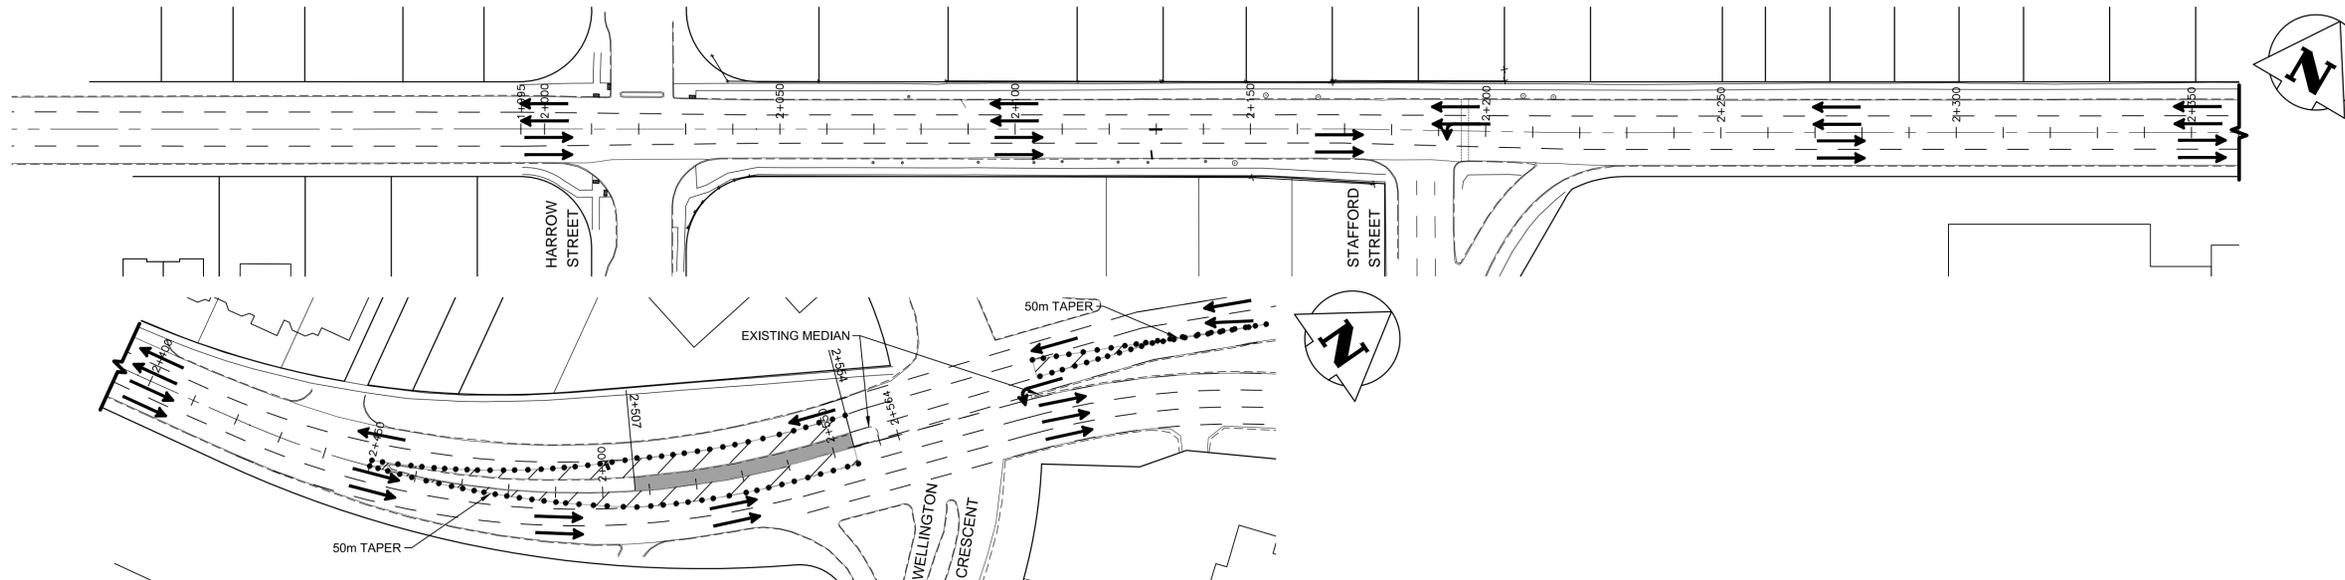


STAGE 1 - CONSTRUCT TEMP MED. X-OVER

SCALE 1:750

MAIN CONSTRUCTION:

- CONSTRUCT TEMP MED X-CROSSING
  - REMOVE CURB
  - EXCAVATE 0.35m BELOW PAVEMENT GRADE
  - PLACE 200mm - 50mm SUBBASE
  - PLACE 75mm BASE COURSE
  - PLACE 75mm ASPHALT PAVEMENT

ACADEMY ROAD

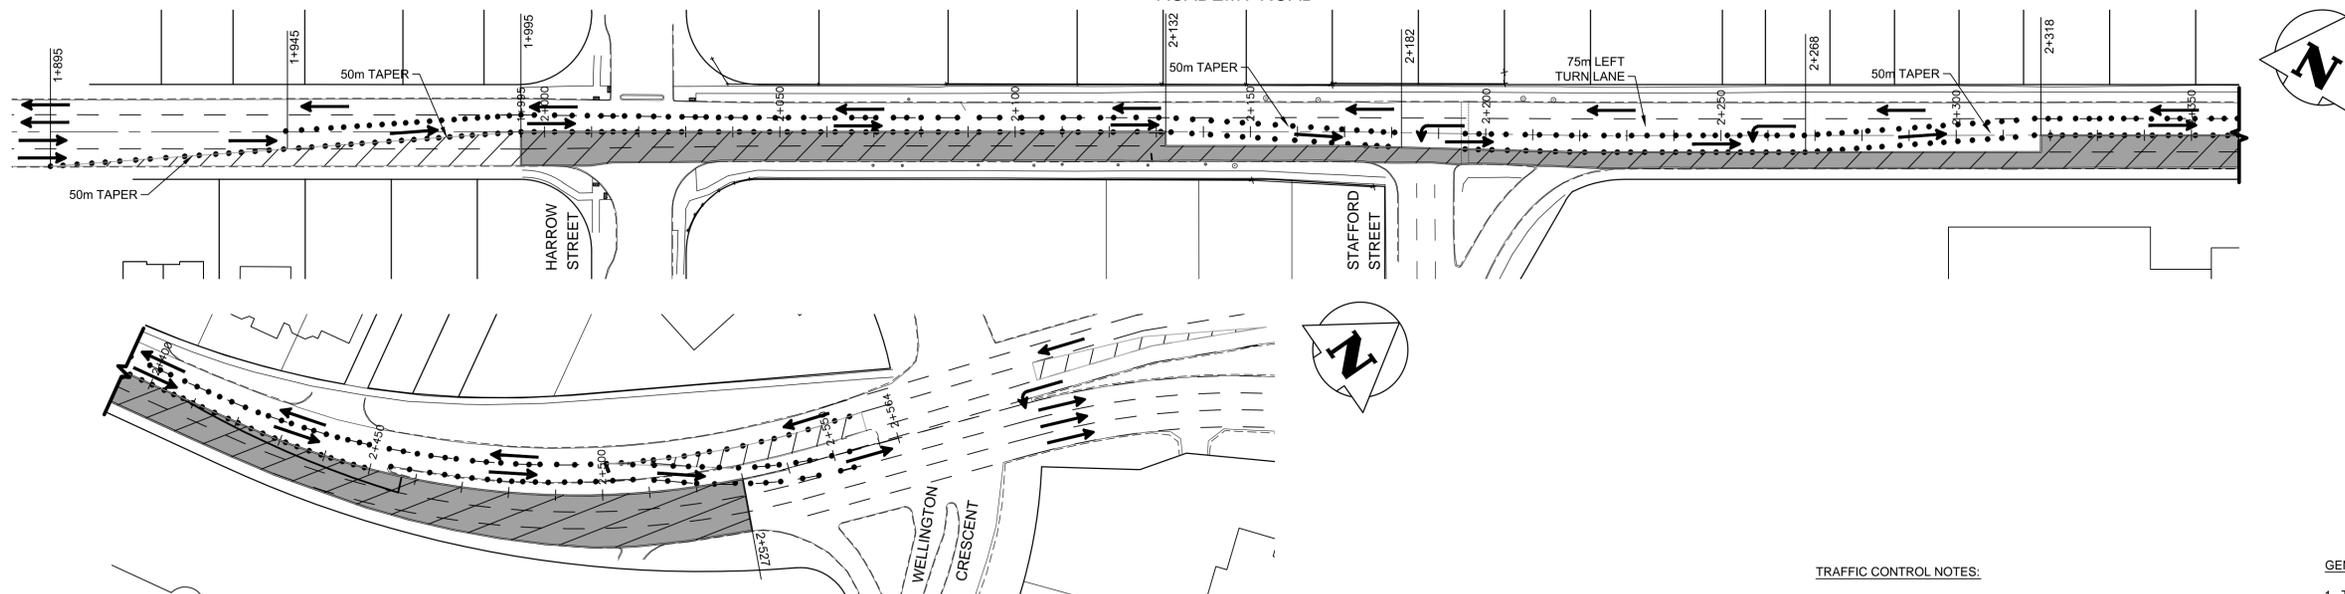

STAGE 2 - CONSTRUCTION EB LANES

SCALE 1:750

MAIN CONSTRUCTION:

- ROADWAY REHABILITATION FROM HARROW STREET TO STAFFORD STREET
- ROADWAY MILL & FILL FROM STAFFORD STREET TO WELLINGTON
- SOUTH SIDEWALK AND BOULEVARD WORKS
- INTERSECTION WORKS

TRAFFIC CONTROL NOTES:

- LANE CLOSURES & RESTRICTIONS
  - STAGE 1, CLOSE MIDDLE LANES ALONG MEDIAN AT WELLINGTON
  - STAGE 2, CLOSE EB GUTTER LANE AND SECTION OF EB MIDDLE LANE FOR CONSTRUCTION
  - WB LEFT TURN AT HARROW RESTRICTED (STAGE 2)
- PEDESTRIAN TRAFFIC
  - MAINTAIN SIDEWALKS AND STREET CROSSINGS DURING CONSTRUCTION
  - REQUIRED CLOSURES FOR S/W CONSTRUCTION TO BE COORDINATED AND APPROVED BY THE CONTRACT ADMINISTRATOR.
- TRANSIT
  - MAINTAIN BUS STOPS AT STAFFORD.

GENERAL NOTES:

- TRAFFIC CONTROL PROVIDED AND MAINTAINED BY CONTRACTOR IN ACCORDANCE WITH CITY OF WINNIPEG MANUAL OF TEMPORARY TRAFFIC CONTROL ON CITY STREETS AND TRAFFIC CONTROL SPECIFICATION.
- CONTRACTOR TO SCHEDULE TRAFFIC CONTROL MEETING WITH CONTRACT ADMINISTRATOR & CITY TRAFFIC SERVICES 48 HOURS IN ADVANCE OF COMMENCING SET UP.



WARNING

IF POWER EQUIPMENT OR EXPLOSIVES ARE TO BE USED FOR EXCAVATION ON THIS PROJECT THE CONTRACTOR MUST:

1. NOTIFY THE GAS COMPANY OF THE PROPOSED LOCATION OF EXCAVATION.
2. TAKE PRECAUTION TO AVOID DAMAGE TO GAS COMPANY INSTALLATIONS SEE PROVINCIAL REGULATION 210/72 FOR DETAILS.
3. OBTAIN EXCAVATION PERMITS PRIOR TO CONSTRUCTION.

METRIC  
WHOLE NUMBERS INDICATE MILLIMETRES  
DECIMALIZED NUMBERS INDICATE METRES

LEGEND

- POLYPOSTS
- LANE CLOSURE
- CONSTRUCTION ZONE
- PEDESTRIAN CORRIDOR
- OFF PEAK CLOSURE

LOCATION APPROVED UNDERGROUND STRUCTURES

NO.	REVISIONS	DATE	BY
2	ISSUED FOR TENDER	16.05.02	
1	ISSUED FOR 100% REVIEW	16.03.15	
0	ISSUED FOR 60% REVIEW	16.02.05	

NO.	REVISIONS	DATE	BY
2	ISSUED FOR TENDER	16.05.02	
1	ISSUED FOR 100% REVIEW	16.03.15	
0	ISSUED FOR 60% REVIEW	16.02.05	



DESIGNED BY: D.L.	CHECKED BY: D.J.M.
DRAWN BY: G.P.	APPROVED BY: S.B.C.
HOR. SCALE: 1:750	RELEASED FOR CONSTRUCTION:
VERTICAL:	DATE: 2016.02.14

ENGINEER'S SEAL
CONSULTANT DRAWING NO. C106



2016 REGIONAL STREET PROGRAM  
ACADEMY ROAD  
HARROW ST TO STAFFORD ST  
TRAFFIC CONTROL / STAGING

SHEET 9 OF 11
CAD FILE DRAWING NUMBER 06860c-105-xxx.dwg
CITY DRAWING NUMBER P-3477-4