

CONTRACTOR TO CONFIRM ALL DIMENSIONS AND REPORT ANY DISCREPANCIES TO CONTRACT ADMINISTRATOR PRIOR TO CONSTRUCTION. LOCATION OF UNDERGROUND STRUCTURES AS SHOWN ARE BASED ON THE BEST INFORMATION AVAILABLE BUT NO GUARANTEE IS GIVEN THAT ALL EXISTING UTILITIES ARE SHOWN OR THAT THE GIVEN LOCATIONS ARE EXACT. CONFIRMATION OF EXISTENCE AND EXACT LOCATION OF ALL SERVICES MUST BE OBTAINED FROM THE INDIVIDUAL UTILITIES BEFORE PROCEEDING WITH CONSTRUCTION.

NOTES:

- A** 2 Bay Swings - 2 Belt, 2 Baby
- B** Area for 2-12 Play Structure & Independents
- C** Wood Fibre Safety Surfacing (289 SM)
- D** Concrete Play Edging (67 LM)
- E** Drainage Piping w/ CB Connection (21 LM)
- F** 1.83m Wide Granular Pathway (295 SM)
- G** Concrete Edging SandBox (14 LM)
- H** Composite Backed Bench (x1)
- I** Composite Backless Benches (x2)
- J** Accessible Picnic Table (x1)
- K** Soil and Sod (366 SM)
- L** Metal Slat Waste Receptacles (x2)
- M** Double Sided Park Sign (x1)
- N** New Light Pole & VP-80 Luminaire (x1)
- O** Concrete Approach (23 SM)
- P** Rough Grading (85 SM)

DESIGNED BY IL CHECKED BY

DRAWN BY IL APPROVED BY

HORIZ. SCALE 1:200
 VERT. SCALE

DATE MARCH 2016

MANAGER, PARK AND OPEN SPACES DATE



MANAGER, URBAN DESIGN DIVISION DATE

DRAWING TITLE
**Birchbark Bay Park
 Proposed**

SITE ADDRESS
 117 Birchbark Bay

DRAWING NO.
 B.34-F2

BID OPPORTUNITY NO.
 167-2016

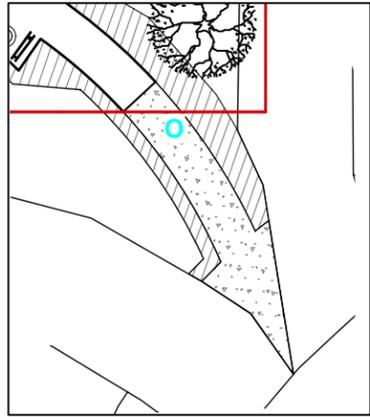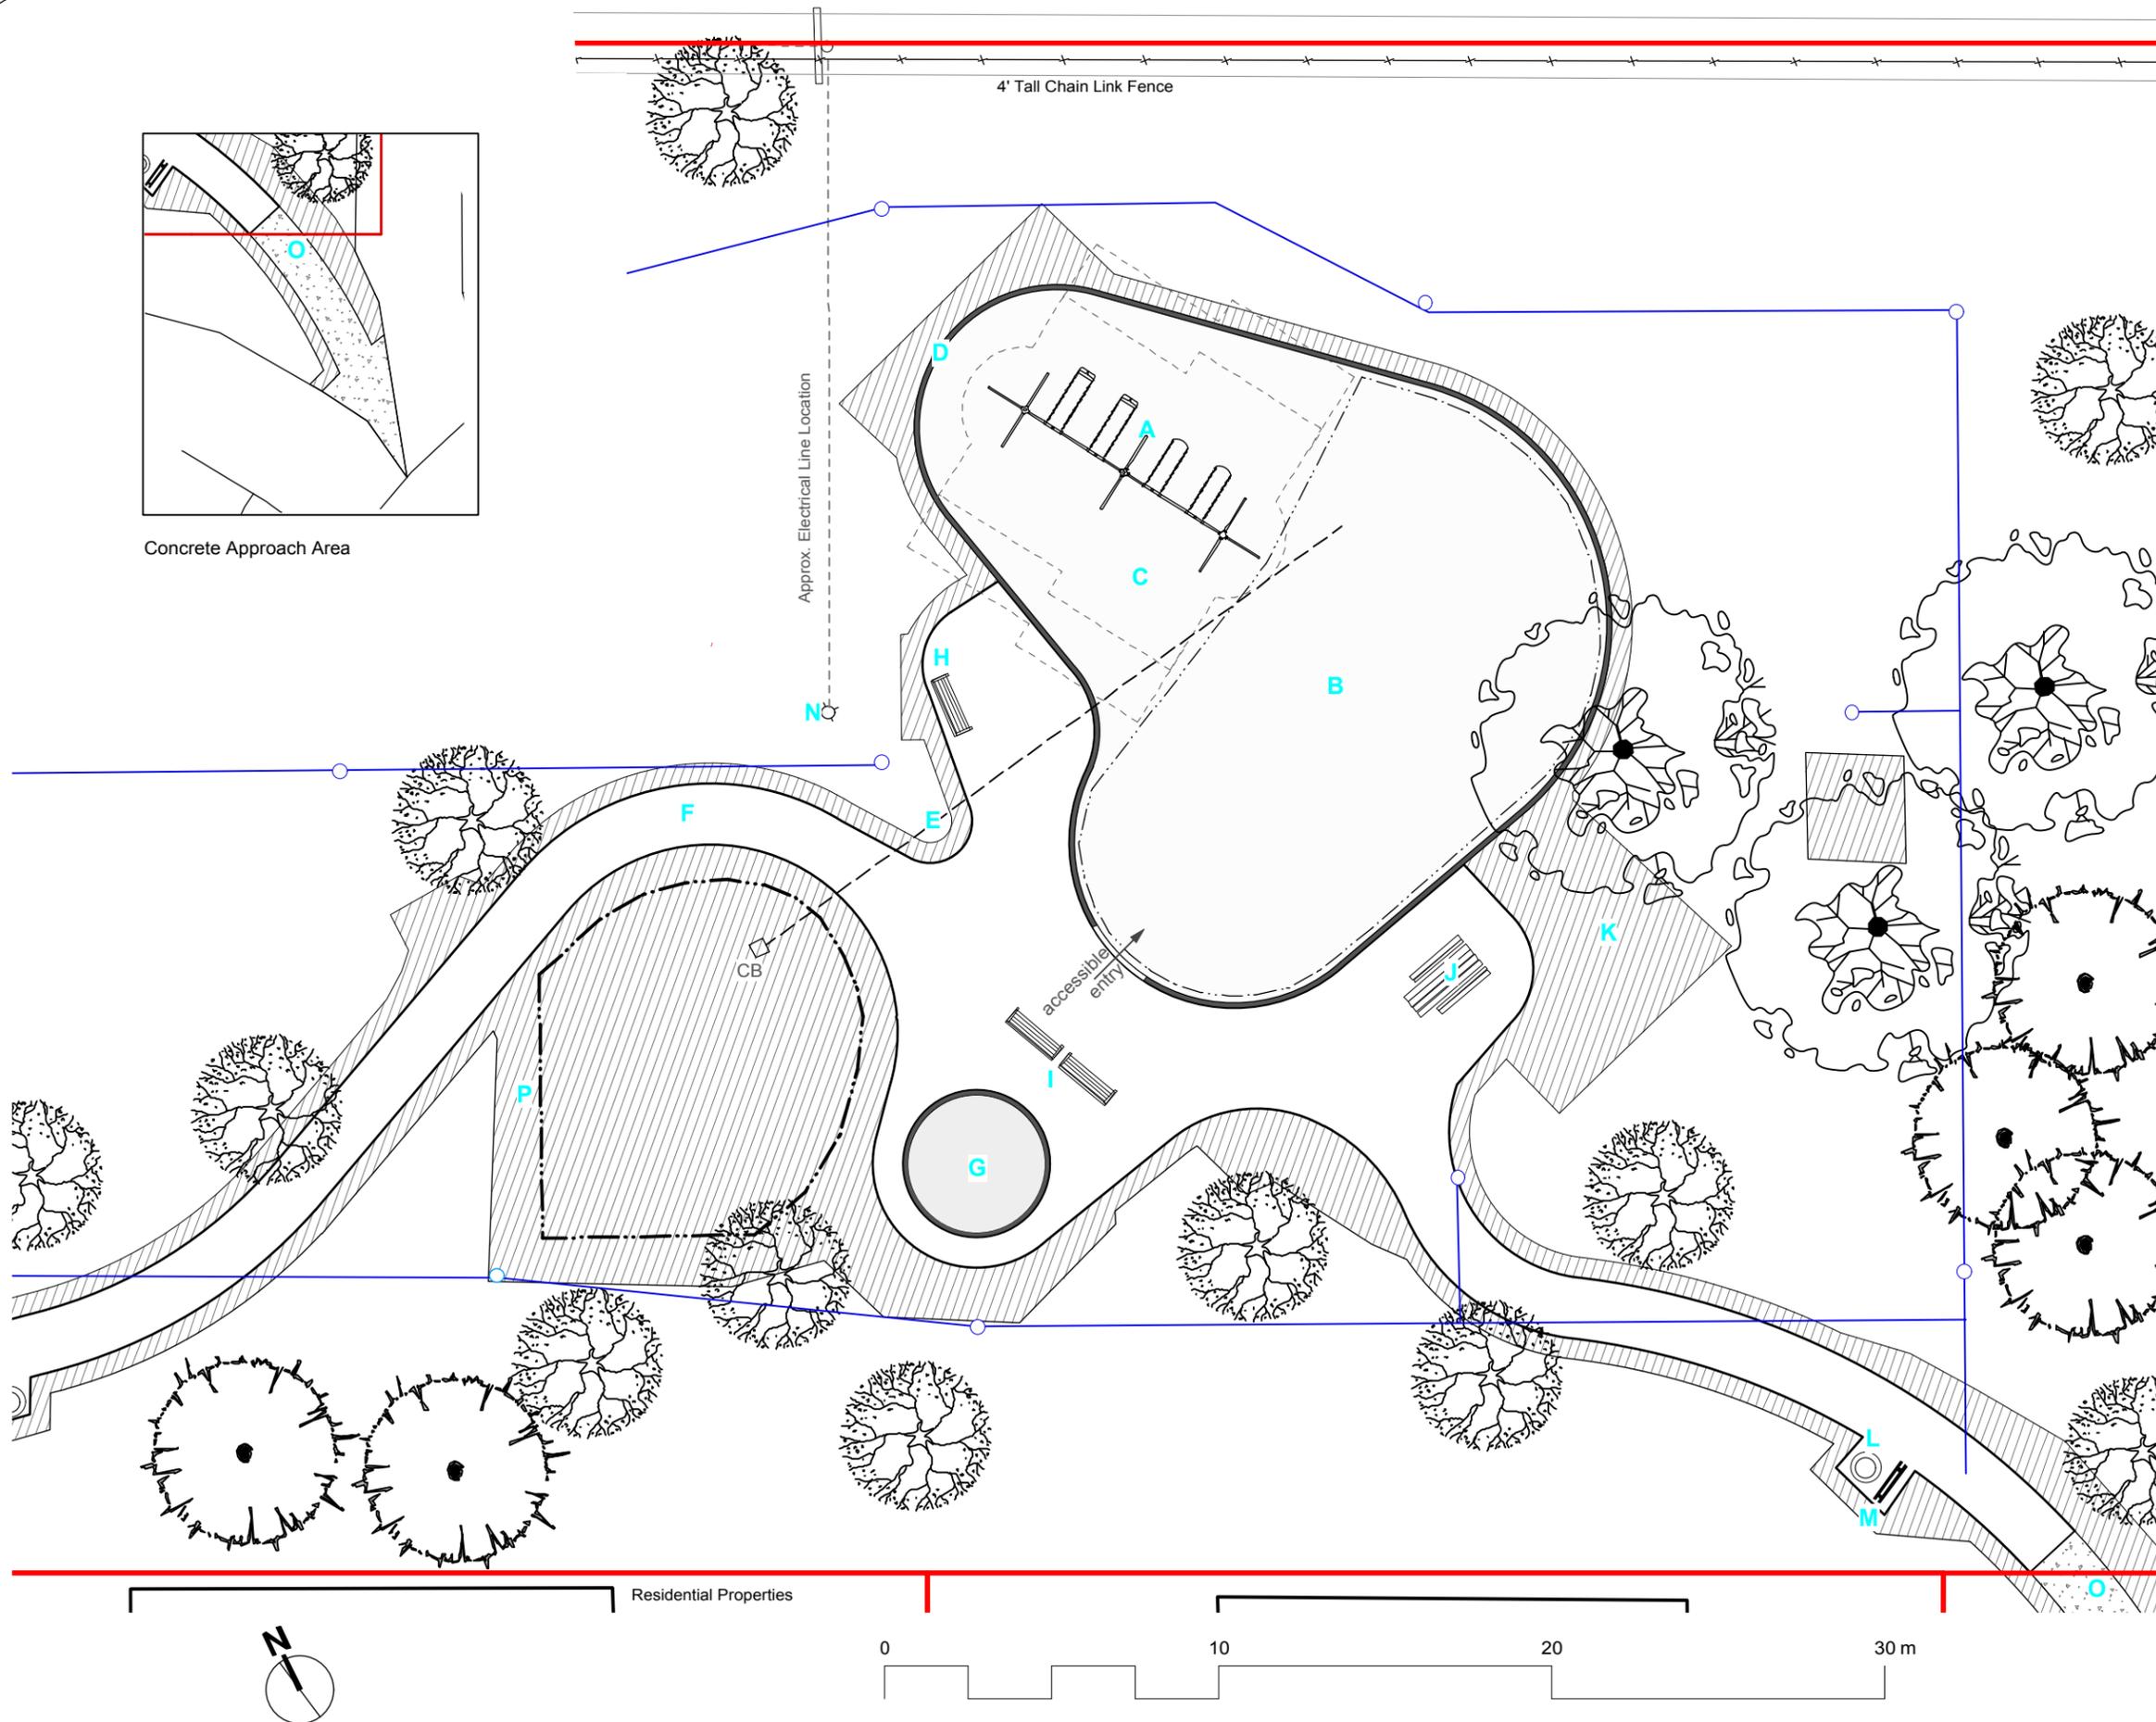

Concrete Approach Area

Residential Properties

