

CONTRACTOR TO CONFIRM ALL DIMENSIONS AND REPORT ANY DISCREPANCIES TO CONTRACT ADMINISTRATOR PRIOR TO CONSTRUCTION. LOCATION OF UNDERGROUND STRUCTURES AS SHOWN ARE BASED ON THE BEST INFORMATION AVAILABLE BUT NO GUARANTEE IS GIVEN THAT ALL EXISTING UTILITIES ARE SHOWN OR THAT THE GIVEN LOCATIONS ARE EXACT. CONFIRMATION OF EXISTENCE AND EXACT LOCATION OF ALL SERVICES MUST BE OBTAINED FROM THE INDIVIDUAL UTILITIES BEFORE PROCEEDING WITH CONSTRUCTION.

NOTES:

DESIGNED BY IL CHECKED BY

DRAWN BY IL APPROVED BY

HORIZ. SCALE NTS  
 VERT. SCALE

DATE MARCH 2016

MANAGER, PARK AND OPEN SPACES DATE


MANAGER, URBAN DESIGN DIVISION DATE

DRAWING TITLE  
**Birchbark Bay Park  
 Layout**


SITE ADDRESS  
 117 Birchbark Bay

DRAWING NO.  
 B.34-F3

BID OPPORTUNITY NO.  
 167-2016

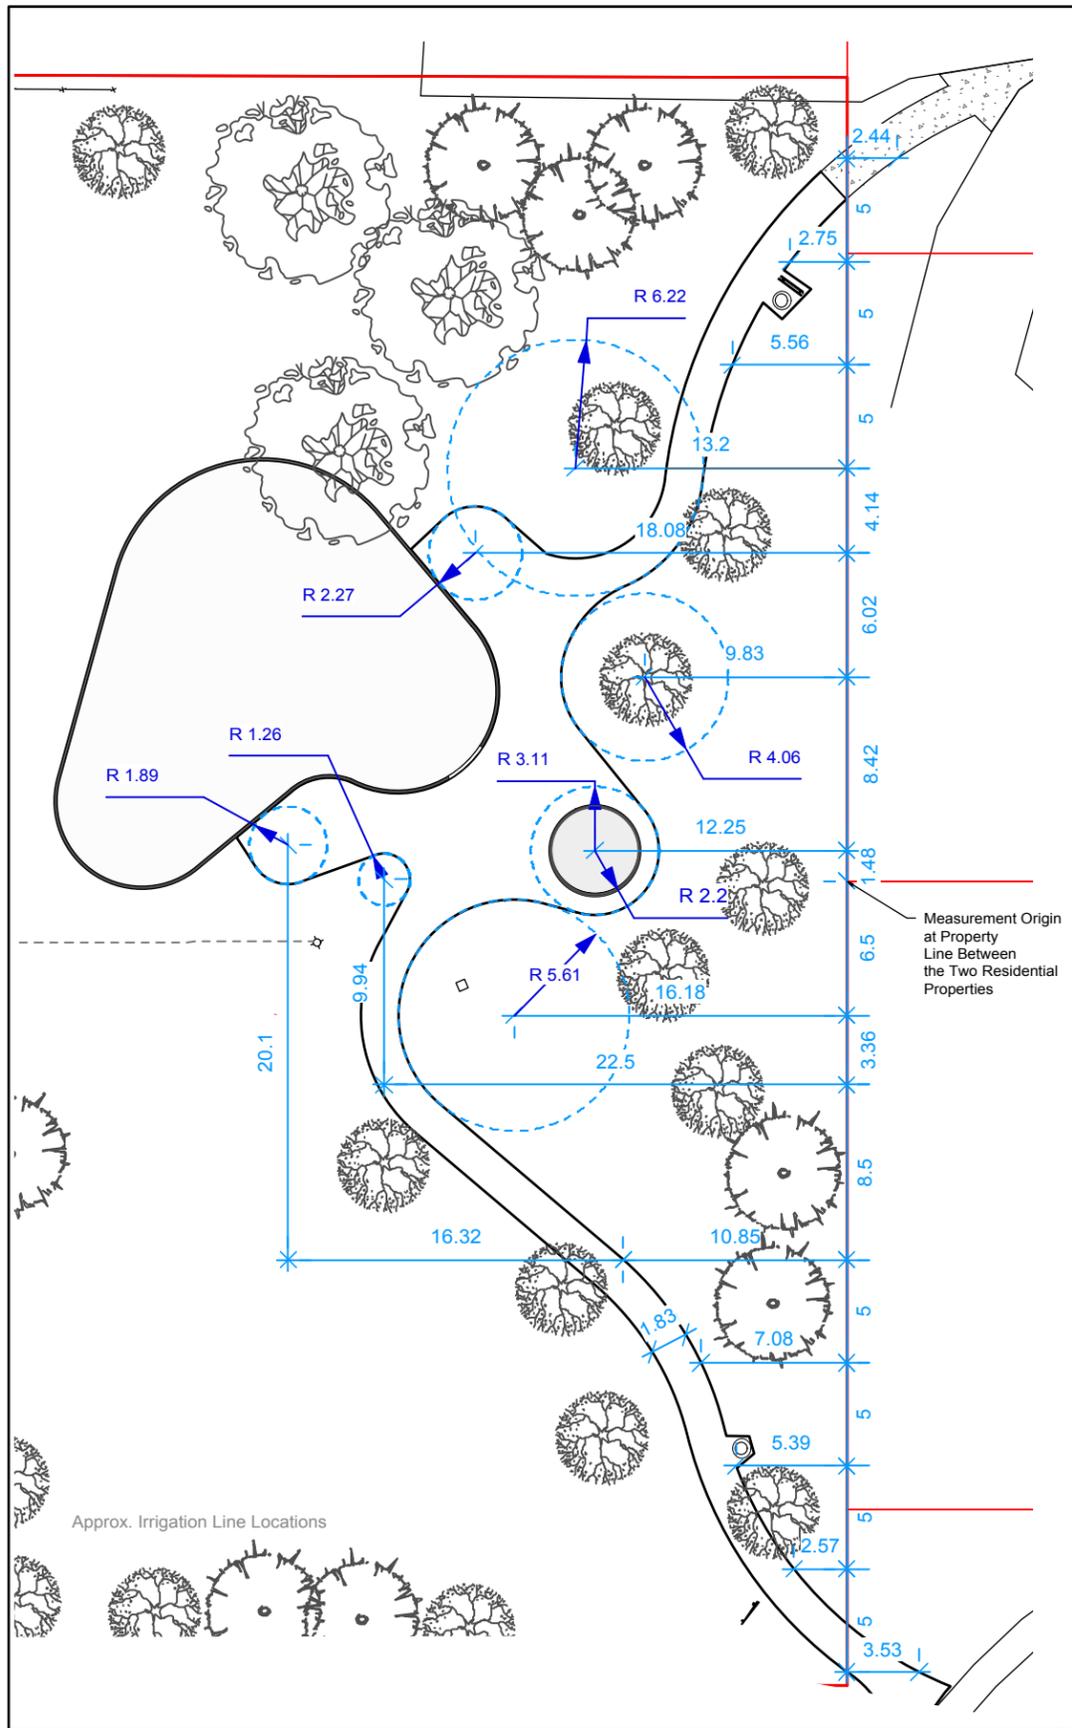

PATHWAY LAYOUT

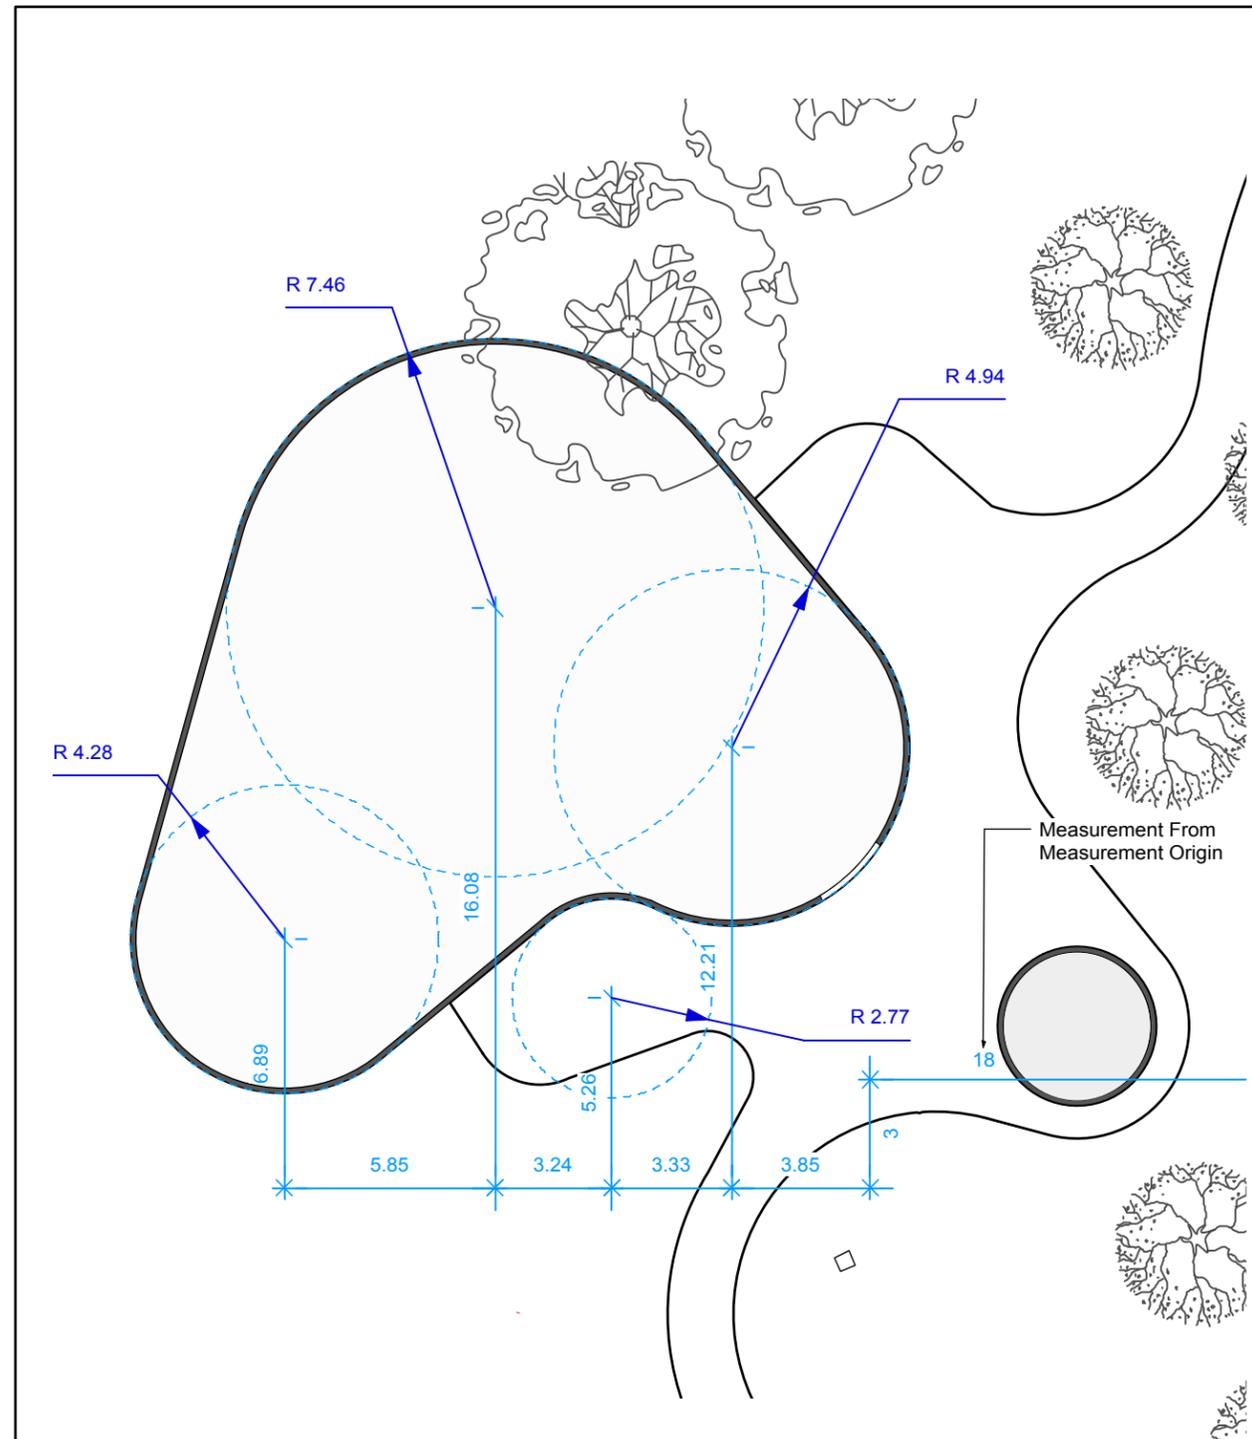

CONCRETE EDGING LAYOUT