
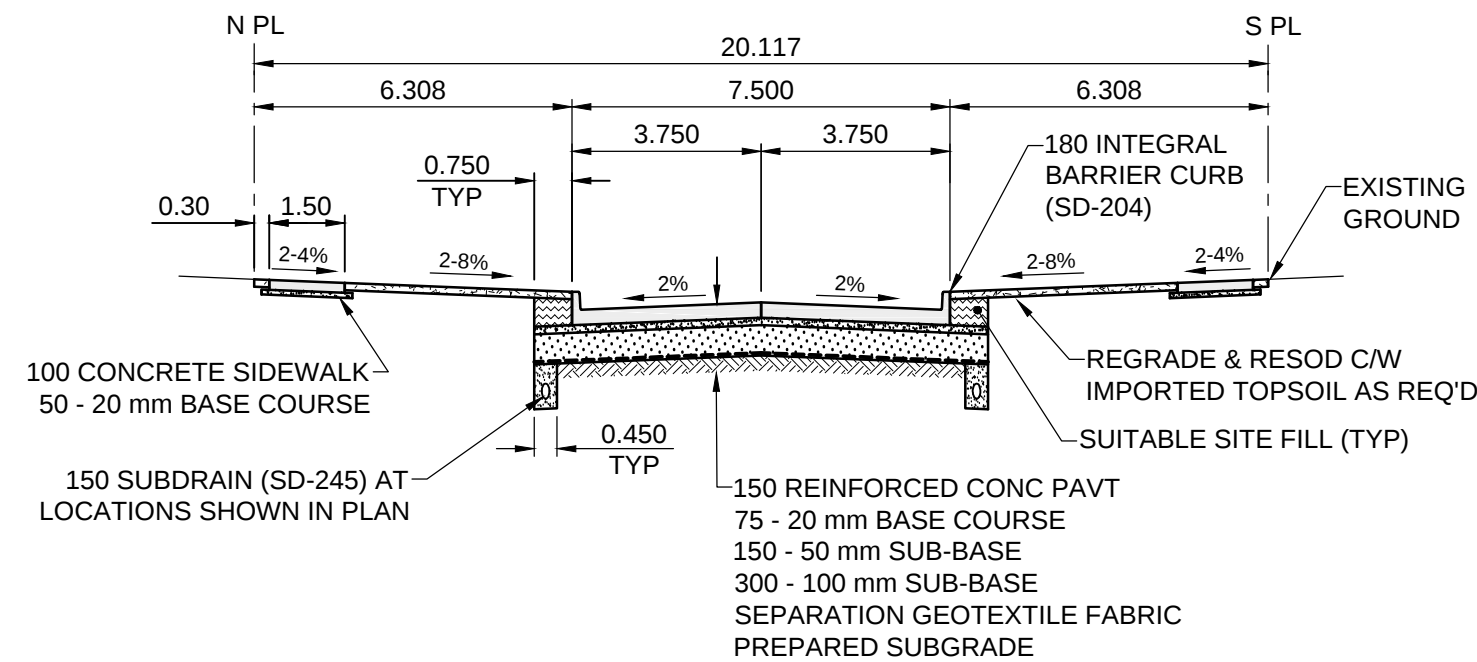


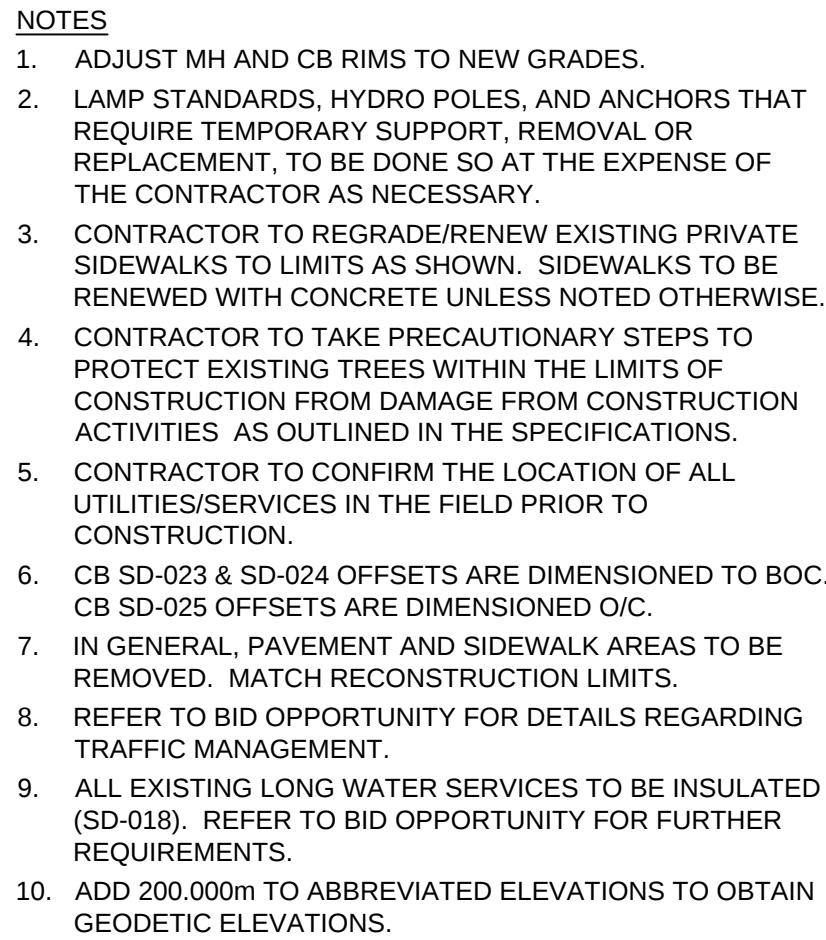



TYPICAL PAVEMENT SECTION

CONCRETE PAVEMENT STRUCTURE
SCALE: NTS

	GAS		MANHOLE			CONCRETE PAVEMENT		
	MTS HANDWELL/PEDESTAL		CATCH BASIN/CATCH PIT			CONC SIDEWALK/MEDIAN		
	HYDRO HANDWELL/CABINET		CURB INLET WITH BOX			ASPHALT PAVEMENT		
	CATV/FIBRE OPTIC		TREE			PAVING STONE		
	TRAFFIC SIGNALS/PI/T		TEST HOLE			GRAVEL		
	LAND DRAINAGE SEWER		PROPERTY LINE			RAMP CURB		
	SANITARY/COMBINED SEWER		SURVEY BAR			PLANING/REMOVAL		
	CB LEAD/SSP/DCP		FENCE					
	WATERMAIN		BOC/EDGE OF PAVEMENT					
	SUBDRAIN	33.000	ELEVATION	(33.333)				
	DITCH		TRAFFIC SIGN					
EXISTING	LEGEND - PLAN	NEW	EXISTING	LEGEND - PLAN	NEW	EXISTING	LEGEND - PLAN	NEW

LOCATION APPROVED UNDERGROUND STRUCTURES	
SUPR. U/G STRUCTURES COMMITTEE	DATE
NOTE: LOCATIONS OF UNDERGROUND STRUCTURES AS SHOWN ARE BASED ON THE BEST INFORMATION AVAILABLE BUT NO GUARANTEE IS GIVEN THAT ALL EXISTING UTILITIES ARE SHOWN OR THAT THE GIVEN LOCATIONS ARE EXACT. CONFIRMATION OF EXISTENCE AND EXACT LOCATION OF ALL SERVICES MUST BE OBTAINED FROM THE INDIVIDUAL UTILITIES BEFORE PROCEEDING WITH CONSTRUCTION.	

BM	52-039	S/W Cor. Grosvenor Ave. & Wilton St. T&T, in N. Conn. wall of St. George's Anglican Church, No. 1118 Grosvenor Ave., 1.0 m E. & 0.5 m below lyndall stone of N.W. Cor. of Church.		
ELEV	232.480 m			
B	ISSUED FOR TENDER		16/04/26	RPB
A	ISSUED FOR CLIENT REVIEW		16/04/19	RPB
No.	REVISIONS		YY/MM/DD	BY

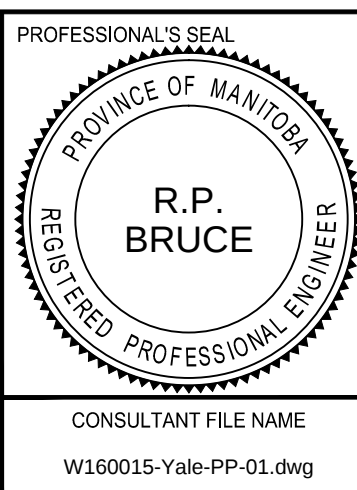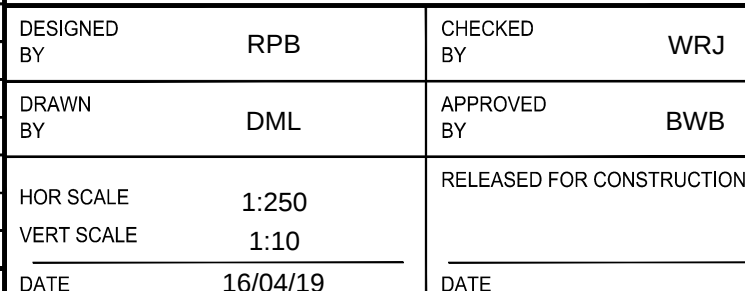



Winnipeg

THE CITY OF WINNIPEG

PUBLIC WORKS DEPARTMENT

ENGINEERING DIVISION

2016 LOCAL STREETS PACKAGE

YALE AVENUE

CAMBRIDGE ST TO ROCKWOOD ST

CONCRETE RECONSTRUCTION

HORIZONTAL AND VERTICAL ALIGNMENT

CAMBRIDGE ST TO STA 0+190

CITY DRAWING NUMBER
N/A

SHEET OF 14

DRAWING No.

1