

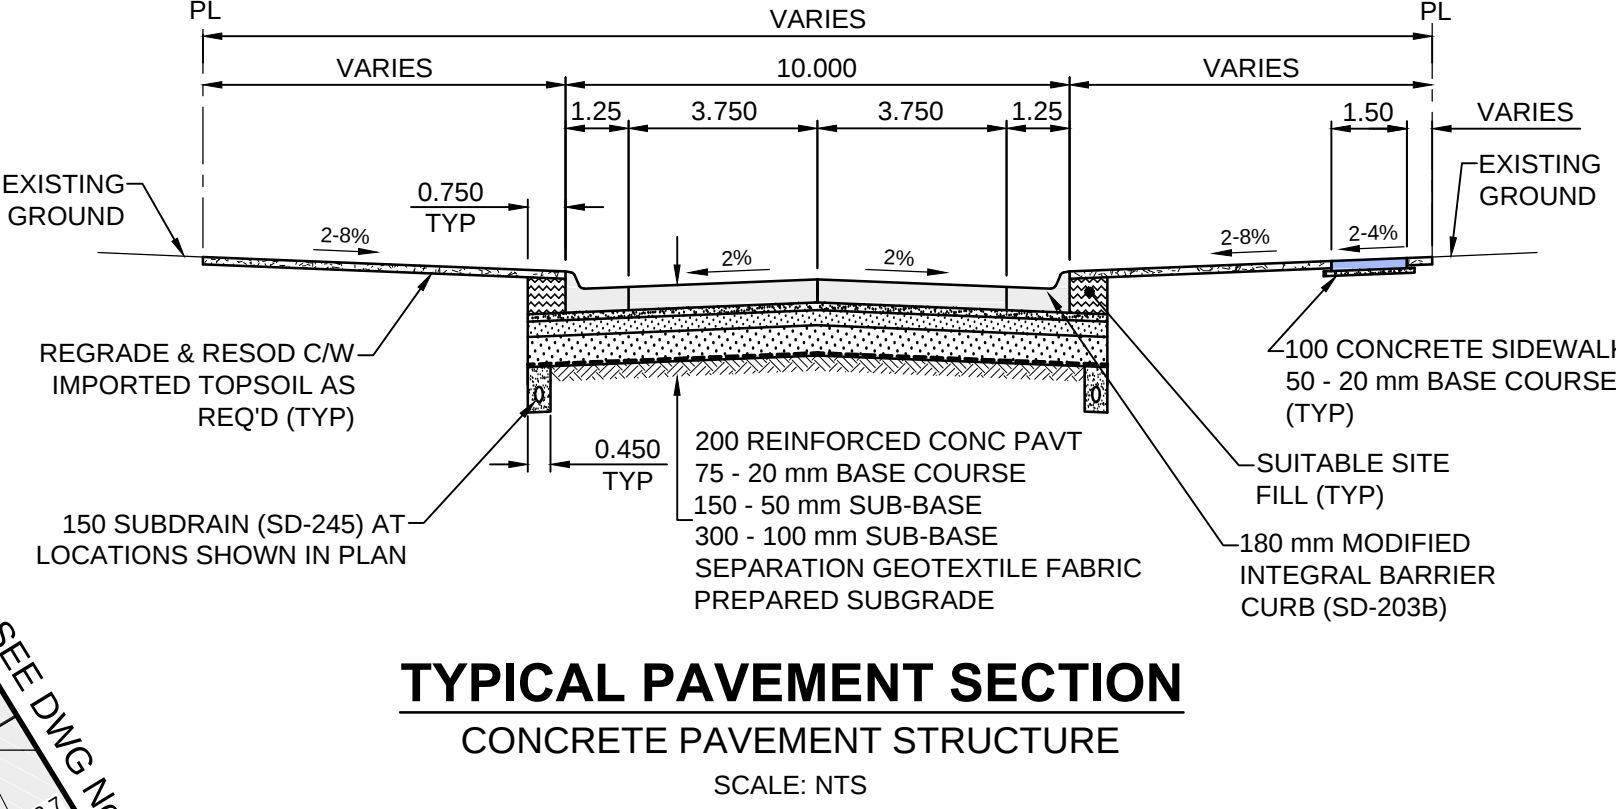


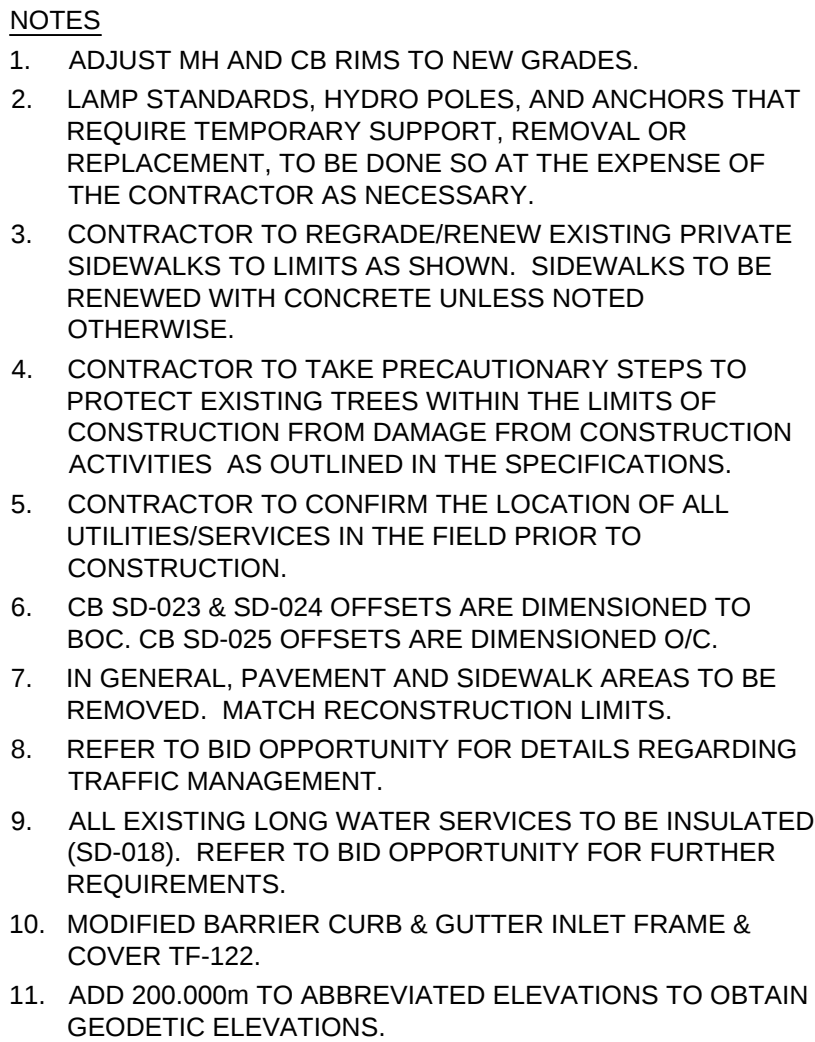

CONTROL LINE - CURVES				
CURVE	RADIUS	LENGTH	DELTA	TANGENT
C1	25.299	39.719	89°57'19"	25.279
C2	25.298	38.423	87°01'16"	24.016

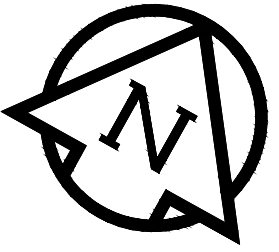

APEGN
Certificate of Authorization
MORRISON HERSHFIELD
No. 1736

BID OPPORTUNITY No. 181-2016

GAS		MANHOLE		CONCRETE PAVEMENT	
	MTS HANDWELL/PEDESTAL		CATCH BASIN/CATCH PIT		CONC SIDEWALK/MEDIAN
	HYDRO HANDWELL/CABINET		CURB INLET WITH BOX		ASPHALT PAVEMENT
	CATV/FIBRE OPTIC		TREE		PAVING STONE
	TRAFFIC SIGNALS/PIT		TEST HOLE		GRAVEL
	LAND DRAINAGE SEWER		PROPERTY LINE		RAMP CURB
	SANITARY/COMBINED SEWER		SURVEY BAR		PLANING/REMOVAL
	CB LEAD/SSP/DCP		FENCE		
	WATERMAIN		BOC/EDGE OF PAVEMENT		
	SUBDRAIN		ELEVATION		(33.333)
	DITCH		TRAFFIC SIGN		
	EXISTING		LEGEND - PLAN		NEW
	LEGEND - PLAN		NEW		LEGEND - PLAN
	NEW		EXISTING		LEGEND - PLAN
	EXISTING		LEGEND - PLAN		NEW

LOCATION APPROVED
UNDERGROUND STRUCTURES

SUPR. U/G STRUCTURES COMMITTEE	DATE
-----------------------------------	------

NOTE:
LOCATION OF UNDERGROUND STRUCTURES
AS SHOWN ARE BASED ON THE BEST
INFORMATION AVAILABLE BUT NO
GUARANTEE IS GIVEN THAT ALL EXISTING
UTILITIES ARE SHOWN OR THAT THE GIVEN
LOCATIONS ARE EXACT. CONFIRMATION OF
EXISTENCE AND EXACT LOCATION OF ALL
SERVICES MUST BE OBTAINED FROM THE
INDIVIDUAL UTILITIES BEFORE PROCEEDING
WITH CONSTRUCTION.

BM	76.010	S. side Chevrier Blvd., W. of Hero St., Tblt. in N. Conc.	
ELEV	232.275 m	foundation of No. 1238 Chevrier Blvd. (Pitt Leather Ltd.),	
		3.3 m E. & 0.1 m below brick of N.W. Cor. of Bldg.	
B	ISSUED FOR TENDER	16/04/26	RPB
A	ISSUED FOR CLIENT REVIEW	16/04/19	RPB
No.	REVISIONS	YY/MM/DD	BY



DESIGNED BY	WRJ	CHECKED BY	RPB
DRAWN BY	DML	APPROVED BY	BWB
HOR SCALE	1:250	RELEASED FOR CONSTRUCTION	
VERT SCALE	1:10		
DATE	16/04/19	DATE	

CONSULTANT FILE NAME
60015_Terrace RD 02.dwg

2016 LOCAL STREETS PACKAGE
TROTTER BAY
CHEVRIER BV TO CHEVRIER BV
CONCRETE RECONSTRUCTION
HORIZONTAL AND VERTICAL ALIGNMENT
 STA 0+220 TO STA 0+360

CITY DRAWING NUMBER	
N/A	
SHEET	OF
10	14
DRAWING No.	REV
10	B