



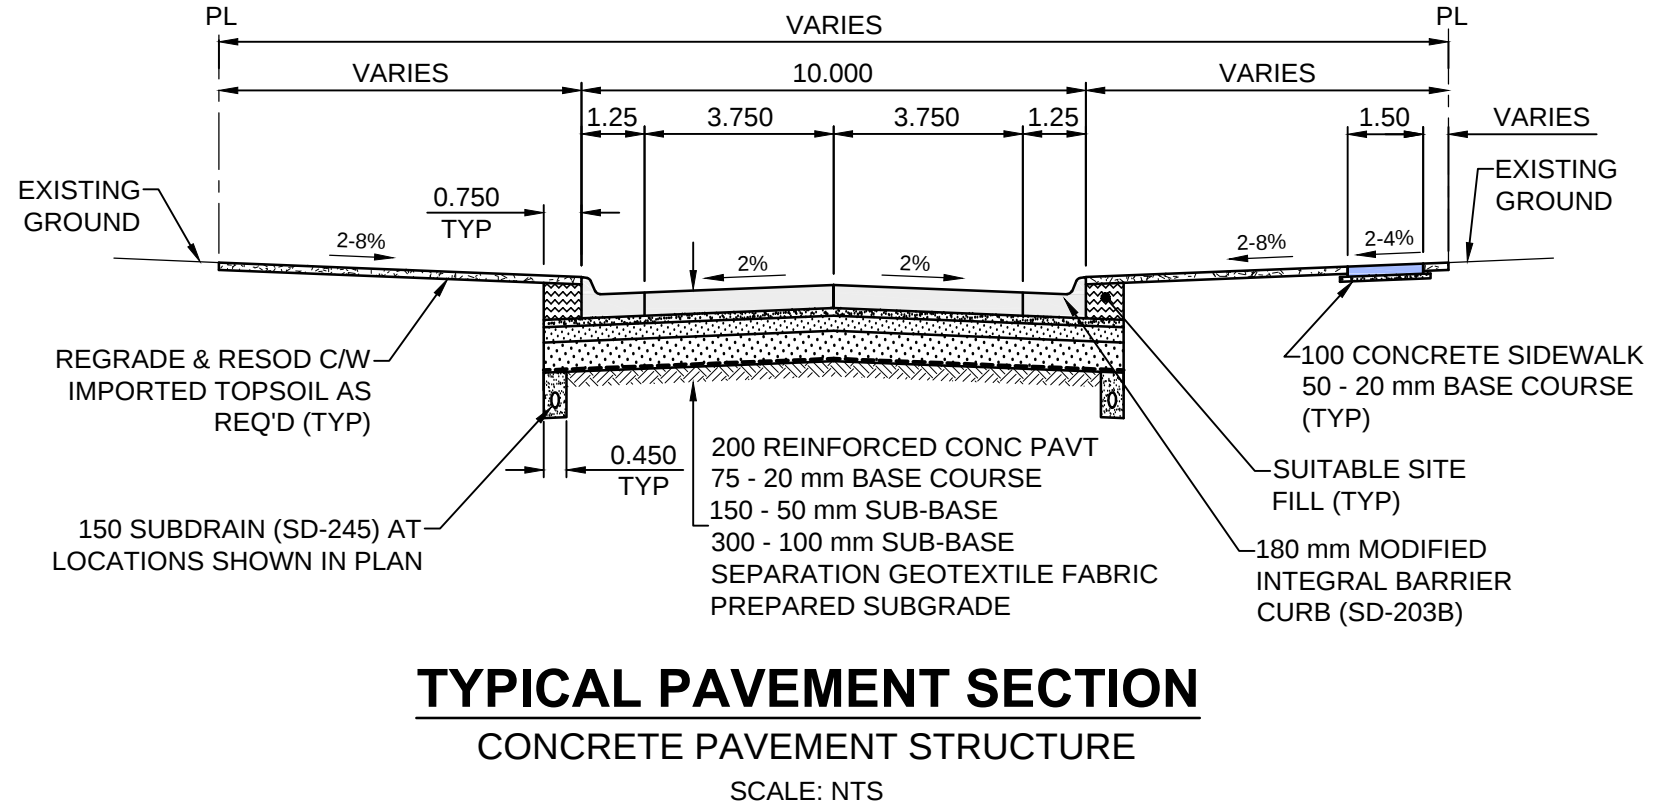



- ## NOTES
1. ADJUST MH AND CB RIMS TO NEW GRADES.
 2. LAMP STANDARDS, HYDRO POLES, AND ANCHORS THAT REQUIRE TEMPORARY SUPPORT, REMOVAL OR REPLACEMENT, TO BE DONE SO AT THE EXPENSE OF THE CONTRACTOR AS NECESSARY.
 3. CONTRACTOR TO REGRADE/RENEW EXISTING PRIVATE SIDEWALKS TO LIMITS AS SHOWN. SIDEWALKS TO BE RENEWED WITH CONCRETE UNLESS NOTED OTHERWISE.
 4. CONTRACTOR TO TAKE PRECAUTIONARY STEPS TO PROTECT EXISTING TREES WITHIN THE LIMITS OF CONSTRUCTION FROM DAMAGE FROM CONSTRUCTION ACTIVITIES AS OUTLINED IN THE SPECIFICATIONS.
 5. CONTRACTOR TO CONFIRM THE LOCATION OF ALL UTILITIES/SERVICES IN THE FIELD PRIOR TO CONSTRUCTION.
 6. CB SD-023 & SD-024 OFFSETS ARE DIMENSIONED TO BOC. CB SD-025 OFFSETS ARE DIMENSIONED O/C.
 7. IN GENERAL, PAVEMENT AND SIDEWALK AREAS TO BE REMOVED. MATCH RECONSTRUCTION LIMITS.
 8. REFER TO BID OPPORTUNITY FOR DETAILS REGARDING TRAFFIC MANAGEMENT.
 9. ALL EXISTING LONG WATER SERVICES TO BE INSULATED (SD-018). REFER TO BID OPPORTUNITY FOR FURTHER REQUIREMENTS.
 10. MODIFIED BARRIER CURB & GUTTER INLET FRAME & COVER TF-122.
 11. ADD 200.000m TO ABBREVIATED ELEVATIONS TO OBTAIN GEODETIC ELEVATIONS.

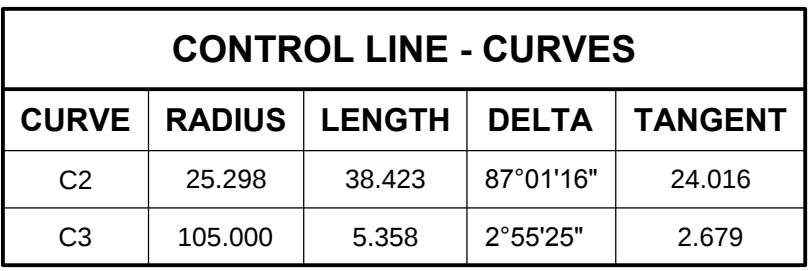

	GAS		MANHOLE		CONCRETE PAVEMENT			
	MTS HANDWELL/PEDESTAL		CATCH BASIN/CATCH PIT		CONC SIDEWALK/MEDIAN			
	HYDRO HANDWELL/CABINET		CURB INLET WITH BOX		ASPHALT PAVEMENT			
	CATV/FIBRE OPTIC		TREE		PAVING STONE			
	TRAFFIC SIGNALS/PIT		TEST HOLE		GRAVEL			
	LAND DRAINAGE SEWER		PROPERTY LINE		RAMP CURB			
	SANITARY/COMBINED SEWER		SURVEY BAR		PLANING/REMOVAL			
	CB LEAD/SSP/DCP		FENCE					
	WATERMAIN		BOC/EDGE OF PAVEMENT					
	SUBDRAIN	33.000	ELEVATION	(33.333)				
	DITCH		TRAFFIC SIGN					
EXISTING	LEGEND - PLAN	NEW	EXISTING	LEGEND - PLAN	NEW	EXISTING	LEGEND - PLAN	NEW

LOCATION APPROVED	
UNDERGROUND STRUCTURES	
SUPR. U/G STRUCTURES	DATE
COMMITTEE	
NOTE: LOCATION OF UNDERGROUND STRUCTURES AS SHOWN ARE BASED ON THE BEST INFORMATION AVAILABLE BUT NO GUARANTEE IS GIVEN THAT ALL EXISTING UTILITIES ARE SHOWN OR THAT THE GIVEN LOCATIONS ARE EXACT. CONFIRMATION OF EXISTENCE AND EXACT LOCATION OF ALL SERVICES MUST BE OBTAINED FROM THE INDIVIDUAL UTILITIES BEFORE PROCEEDING WITH CONSTRUCTION.	

BM	76-010	S. side Cheviot Blvd., W. of Hervo St., Ttll. in N. Conc.		
ELEV	232.275 m	foundation of No. 1238 Cheviot Blvd. (Pitt Leather Ltd.)		
		3.3 m E. & 0.1 m below brick of N-W. Cor. of Bldg.		
B	ISSUED FOR TENDER	16/04/26	RPB	
A	ISSUED FOR CLIENT REVIEW	16/04/19	RPB	
No.	REVISIONS	YYMMDD	BY	

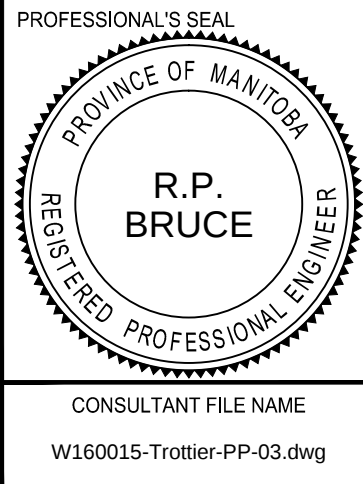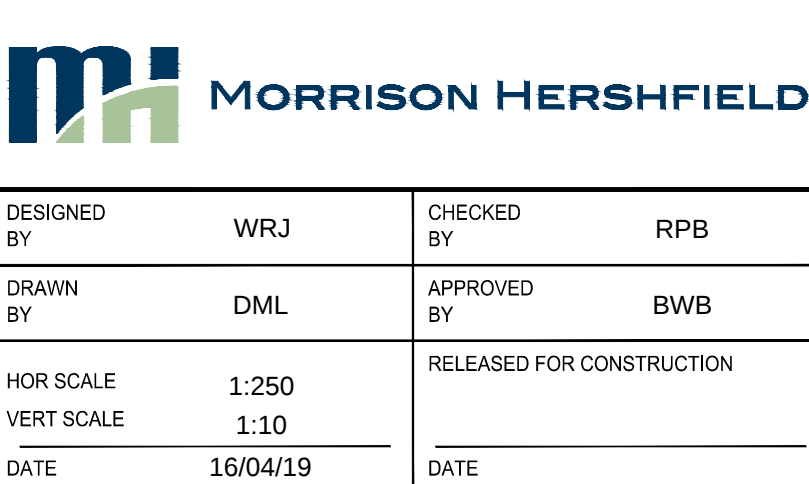



THE CITY OF WINNIPEG
PUBLIC WORKS DEPARTMENT
ENGINEERING DIVISION

CITY DRAWING NUMBER N/A	
SHEET	11 OF 14
DRAWING No.	REV
11	B

2016 LOCAL STREETS PACKAGE

TROTTER BAY

CHEVRIER BV TO CHEVRIER BV

CONCRETE RECONSTRUCTION

HORIZONTAL AND VERTICAL ALIGNMENT

STA 0+360 TO CHEVRIER BV