
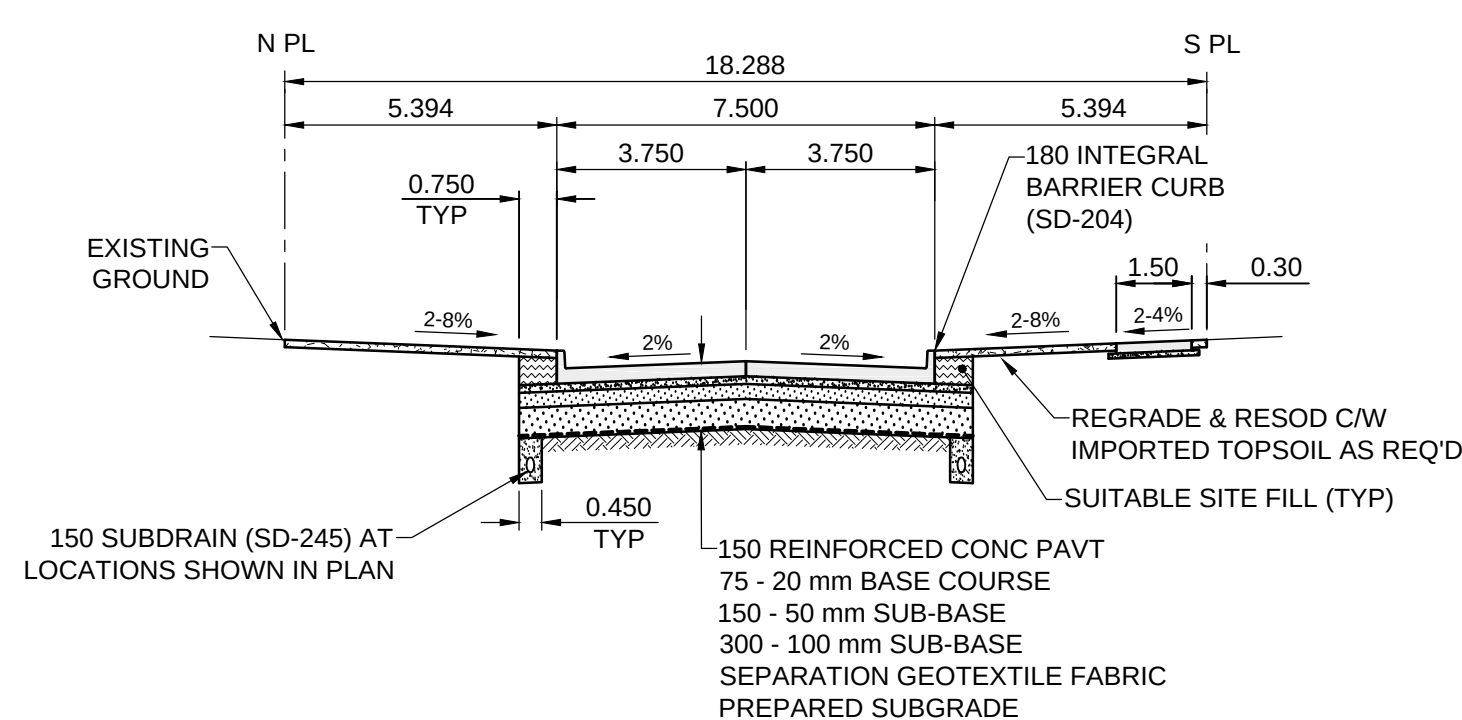


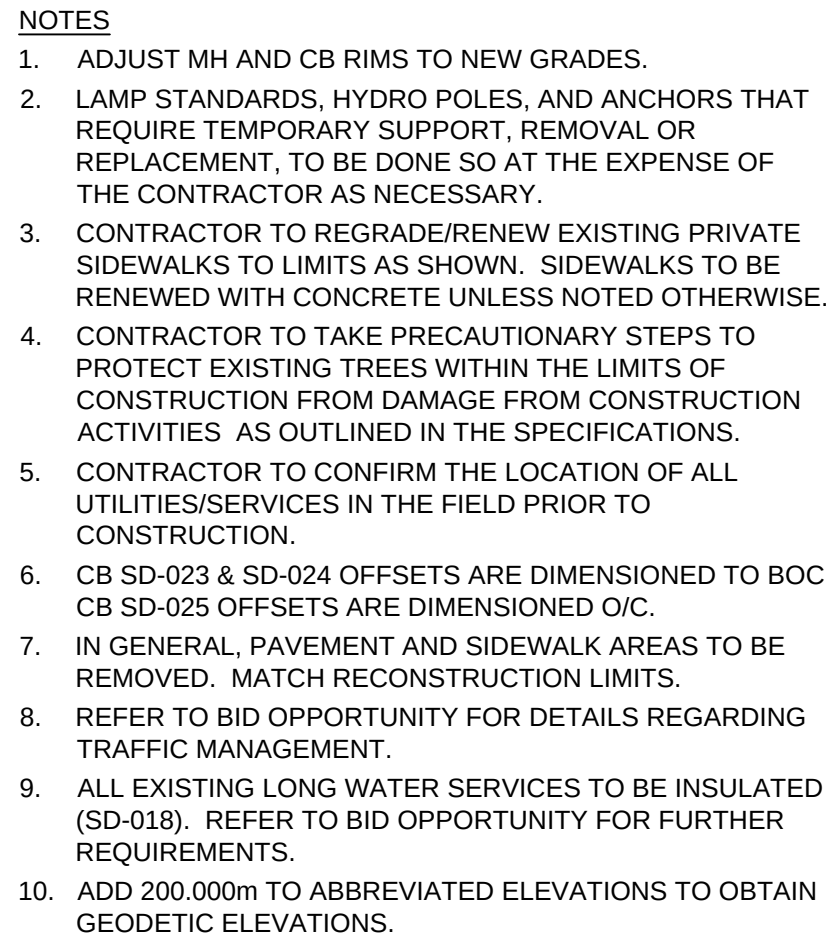

APEGN
Certificate of Authorization
MORRISON HERSHFIELD
No. 1736

BID OPPORTUNITY No. 181-2016

	GAS		MANHOLE		CONCRETE PAVEMENT	
	MTS HANDWELL/PEDESTAL		CATCH BASIN/CATCH PIT		CONC SIDEWALK/MEDIAN	
	HYDRO HANDWELL/CABINET		CURB INLET WITH BOX		ASPHALT PAVEMENT	
	CATV/FIBRE OPTIC		TREE		PAVING STONE	
	TRAFFIC SIGNALS/PIT		TEST HOLE		GRAVEL	
	LAND DRAINAGE SEWER		PROPERTY LINE		RAMP CURB	
	SANITARY/COMBINED SEWER		SURVEY BAR		PLANING/REMOVAL	
	CB LEAD/SSP/DCP		FENCE			
	WATERMAIN		BOC/EDGE OF PAVEMENT			
	SUBDRAIN		ELEVATION			
	DITCH		TRAFFIC SIGN			
EXISTING	LEGEND - PLAN	NEW	EXISTING	LEGEND - PLAN	NEW	EXISTING

LOCATION APPROVED UNDERGROUND STRUCTURES	
SUPR. LUG STRUCTURES COMMITTEE	DATE
NOTE: LOCATION OF UNDERGROUND STRUCTURES AS SHOWN ARE BASED ON THE BEST INFORMATION AVAILABLE BUT NO GUARANTEE IS GIVEN THAT ALL EXISTING UTILITIES ARE SHOWN OR THAT THE GIVEN LOCATIONS ARE EXACT. CONFIRMATION OF EXISTENCE AND EXACT LOCATION OF ALL SERVICES MUST BE OBTAINED FROM THE INDIVIDUAL UTILITIES BEFORE PROCEEDING WITH CONSTRUCTION.	

[illegible]

 MORRISON HERSHFIELD			
DESIGNED BY	JGK	CHECKED BY	WJR
DRAWN BY	KMB	APPROVED BY	BWB
HOR SCALE	1:250	RELEASED FOR CONSTRUCTION	
VERT SCALE	1:10		
DATE	16/04/19	DATE	

PROFESSIONAL'S SEAL



The seal is circular with a serrated outer edge. The text "PROVINCE OF MANITOBA" is curved along the top inner edge, and "REGISTERED PROFESSIONAL ENGINEER" is curved along the bottom inner edge. In the center, the text reads "J.G. KENNEDY", "Member", and "22326".

CONSULTANT FILE NAME

W160015-Hector-PP-02.dwg



Winnipeg

THE CITY OF WINNIPEG

PUBLIC WORKS DEPARTMENT

ENGINEERING DIVISION

2016 LOCAL STREETS PACKAGE

HECTOR AVENUE

HECTOR BAY E (W LEG) TO WILTON ST

CONCRETE RECONSTRUCTION

HORIZONTAL AND VERTICAL ALIGNMENT

STA 0+450 TO STA 0+550

CITY DRAWING NUMBER
N/A

SHEET **4** OF **14**

DRAWING No. **4** REV **B**