
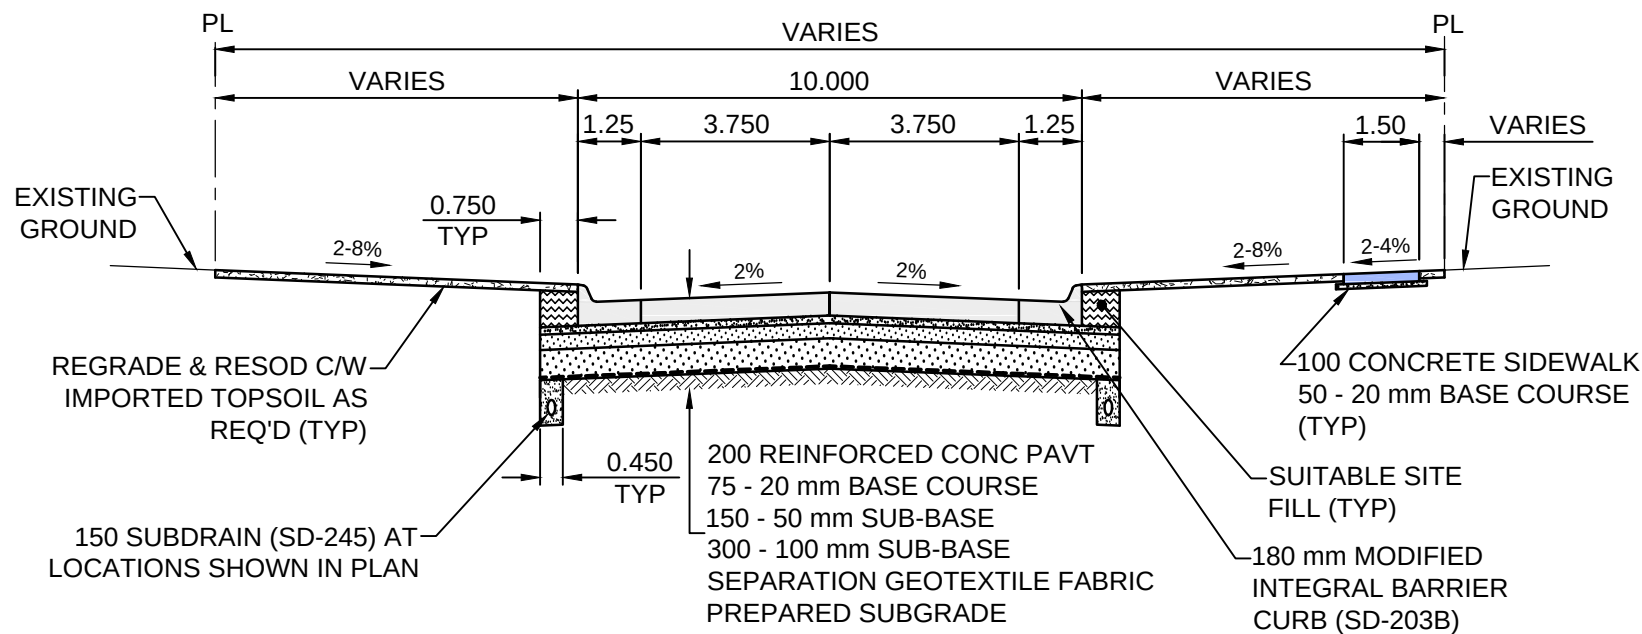


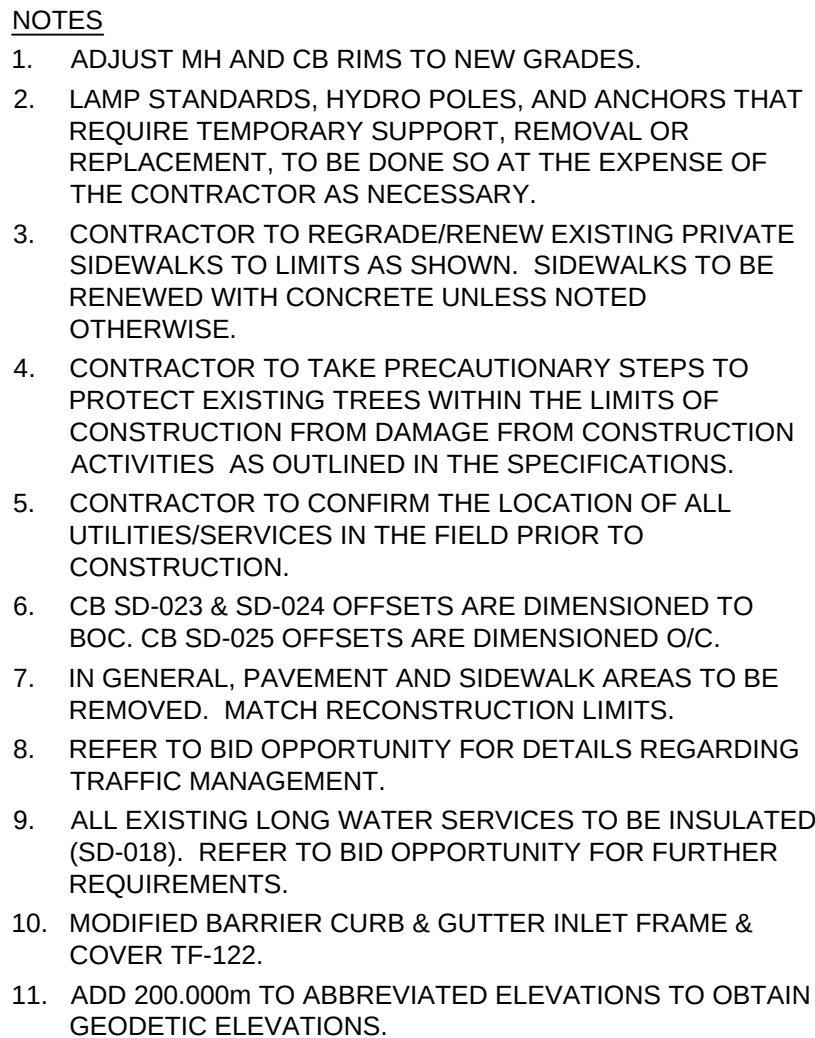


TYPICAL PAVEMENT SECTION

CONCRETE PAVEMENT STRUCTURE

SCALE: NTS

CONTROL LINE - CURVES				
CURVE	RADIUS	LENGTH	DELTA	TANGENT
C1	25.299	39.719	89°57'19"	25.279


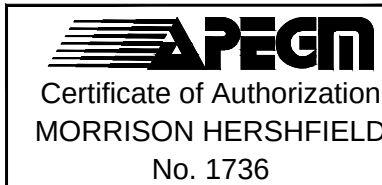


BID OPPORTUNITY No. 181-2016

	GAS		MANHOLE		CONCRETE PAVEMENT	
	MTS HANDWELL/PEDESTAL		CATCH BASIN/CATCH PIT		CONC SIDEWALK/MEDIAN	
	HYDRO HANDWELL/CABINET		CURB INLET WITH BOX		ASPHALT PAVEMENT	
	CATV/FIBRE OPTIC		TREE		PAVING STONE	
	TRAFFIC SIGNALS/PIT		TEST HOLE		GRAVEL	
	LAND DRAINAGE SEWER		PROPERTY LINE		RAMP CURB	
	SANITARY/COMBINED SEWER		SURVEY BAR		PLANING/REMOVAL	
	CB LEAD/SSP/DCP		FENCE			
	WATERMAIN		BOC/EDGE OF PAVEMENT			
	SUBDRAIN		ELEVATION			
	DITCH		TRAFFIC SIGN			
	EXISTING		LEGEND - PLAN		NEW	
	LEGEND - PLAN		NEW		EXISTING	
	LEGEND - PLAN		NEW		EXISTING	
NOTE:
LOCATION OF UNDERGROUND STRUCTURES AS SHOWN ARE BASED ON THE BEST INFORMATION AVAILABLE BUT NO GUARANTEE IS GIVEN THAT ALL EXISTING UTILITIES ARE SHOWN OR THAT THE GIVEN LOCATIONS ARE EXACT. CONFIRMATION OF EXISTENCE AND EXACT LOCATION OF ALL SERVICES MUST BE OBTAINED FROM THE INDIVIDUAL UTILITIES BEFORE PROCEEDING WITH CONSTRUCTION.

BM	76-010	S. side Chevrier Blvd., W. of Hervo St., Tblt. in N. Conc.		
ELEV	232.275 m	foundation of No. 1238 Chevrier Blvd. (Pitt Leather Ltd.)		
		3.3 m E. & 0.1 m below brick of N-W. Cor. of Bldg.		
B	ISSUED FOR TENDER	16/04/26	RPB	
A	ISSUED FOR CLIENT REVIEW	16/04/19	RPB	
No.	REVISIONS	YYMM/DDD	BY	

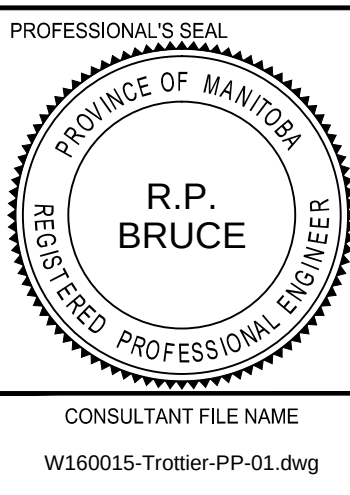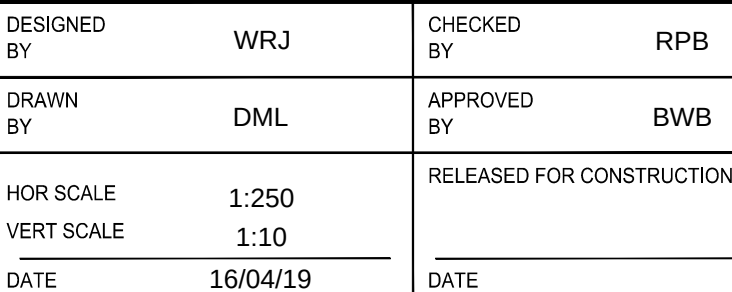

THE CITY OF WINNIPEG
PUBLIC WORKS DEPARTMENT
ENGINEERING DIVISION

2016 LOCAL STREETS PACKAGE
TROTTIER BAY
CHEVRIER BV TO CHEVRIER BV
CONCRETE RECONSTRUCTION
HORIZONTAL AND VERTICAL ALIGNMENT
 CHEVRIER BV TO STA 0+220

CITY DRAWING NUMBER	
N/A	
SHEET	OF
9	14
DRAWING No.	REV
9	B