


## THE CITY OF WINNIPEG PUBLIC WORKS DEPARTMENT Winnipeg PUBLIC WORKS DEPAR'S Winnipeg ENGINEERING DIVISION

## CITY OF WINNIPEG 2016 LOCAL STREET RENEWAL PROGRAM:

LEAHCREST CRESCENT, FLINT STREET AND VARIOUS OTHER LOCATIONS BID OPPORTUNITY NO. 215 - 2016




DRAWING NO.	DRAWING NAME/TITLE
CT-00	COVER PAGE AND LOCATION PLAN
CT-01	LEAHCREST CRESCENT WEST - SCARFE STREET TO STATION 0+130
CT-02	LEAHCREST CRESCENT WEST - STATION 0+130 TO STATION 0+235
CT-03	LEAHCREST CRESCENT WEST - STATION 0+235 TO STATION 0+360
CT-04	LEAHCREST CRESCENT WEST - STATION 0+360 TO STATION 0+470
CT-05	LEAHCREST CRESCENT WEST - STATION 0+470 TO ARGATE DRIVE
CT-06	FLINT STREET - NOTRE DAME AVENUE TO STATION 0+130
CT-07	FLINT STREET - STATION 0+130 TO STATION 0+270
CT-08	FLINT STREET - STATION 0+270 TO WILLIAM AVENUE WEST
CT-09	ARTILLERY STREET - PRITCHARD AVENUE TO STATION 0+120
CT-10	ARTILLERY STREET - STATION 0+120 TO BURROWS AVENUE
CT-11	PETRIW BAY - ROSEHILL WAY TO STATION 0+100
CT-12	PETRIW BAY - STATION 0+100 TO STATION 0+200
CT-13	PETRIW BAY - STATION 0+200 TO STATION 0+300
CT-14	PETRIW BAY - STATION 0+300 TO ROSEHILL WAY

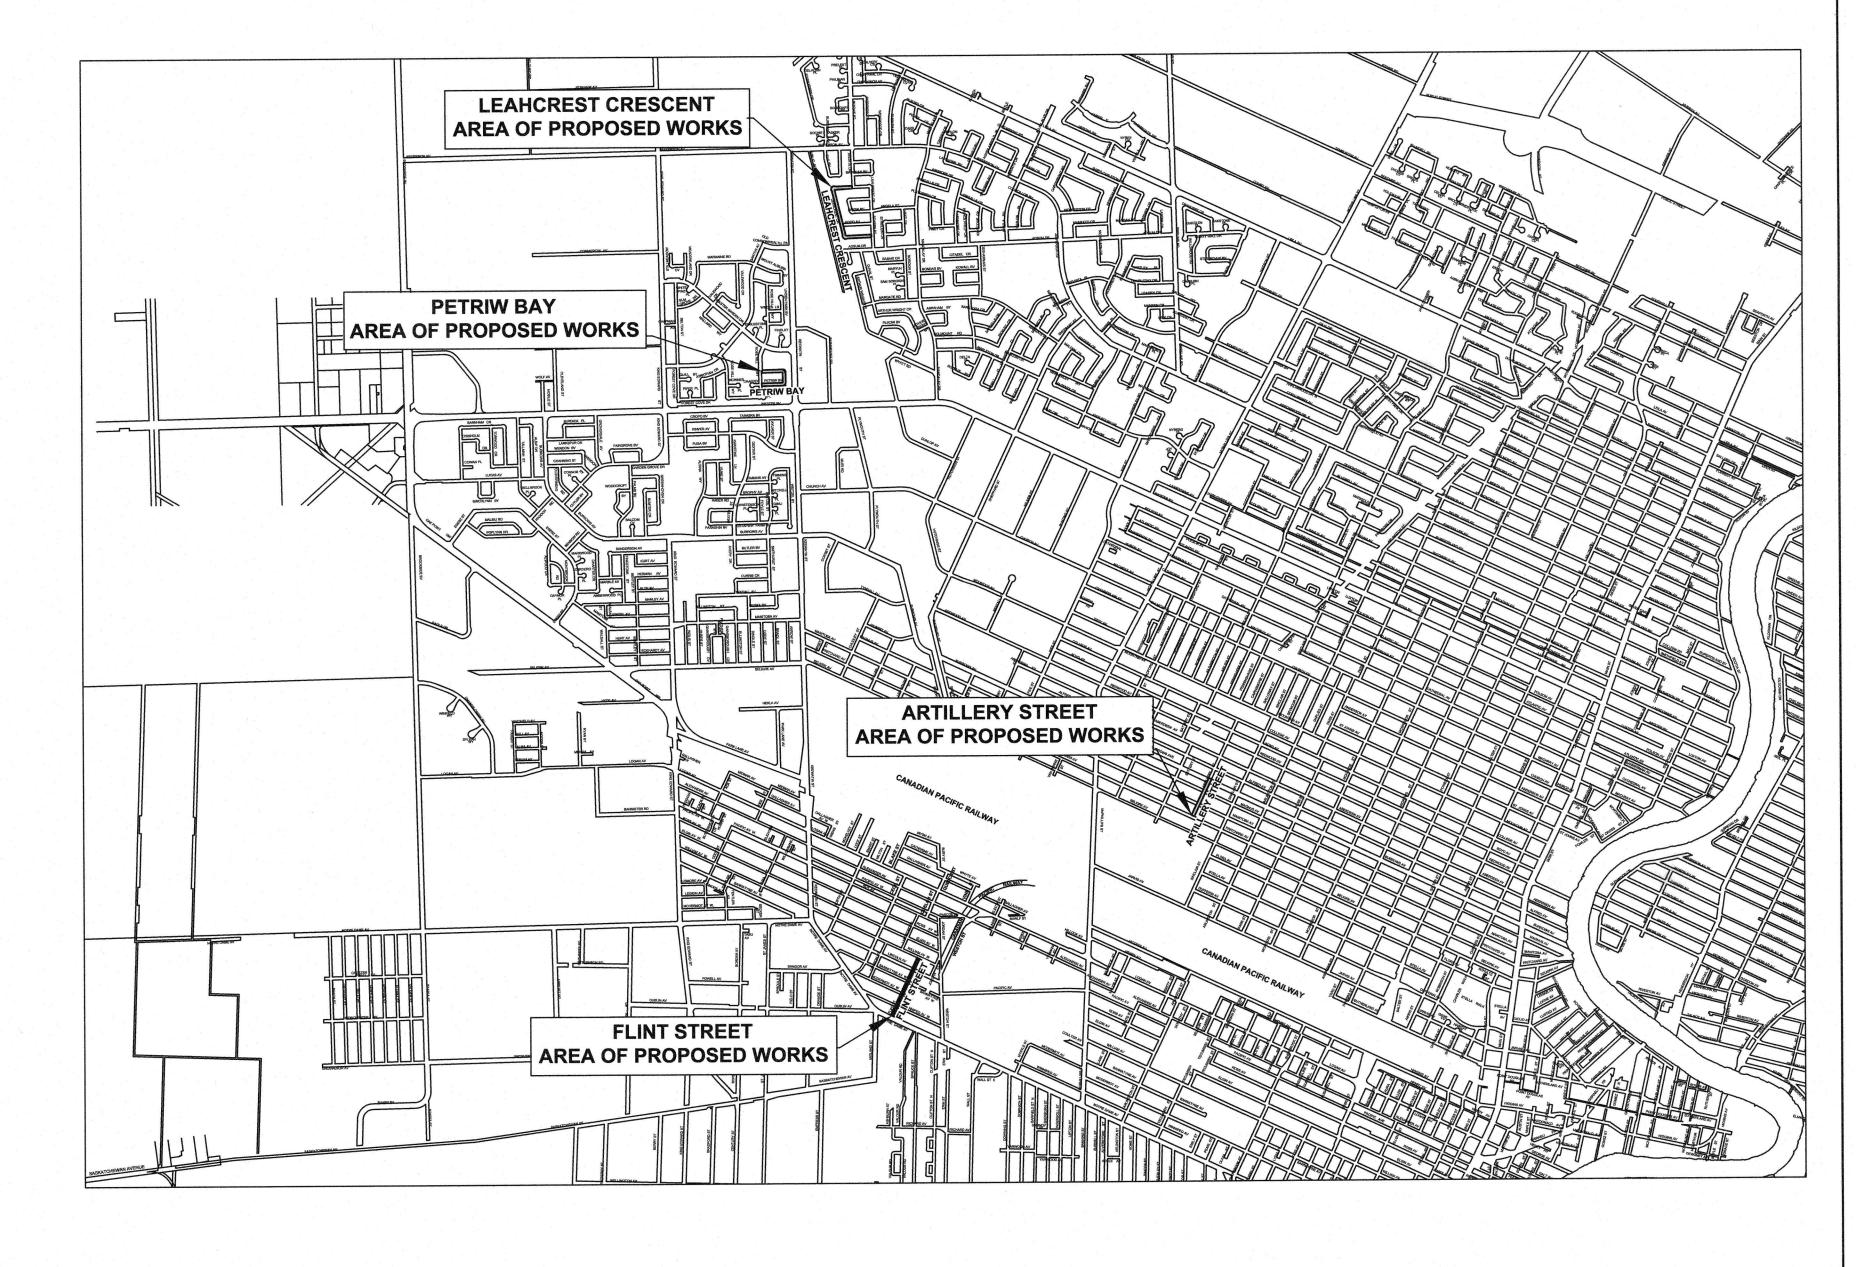








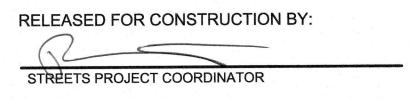

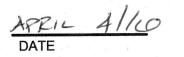

**COVER SHEET** AND LOCATION PLAN

CONSULTANT NO.

CITY DRAWING NO.