



CONTRACTOR TO CONFIRM ALL DIMENSIONS AND REPORT ANY DISCREPANCIES TO CONTRACT ADMINISTRATOR PRIOR TO CONSTRUCTION. LOCATION OF UNDERGROUND STRUCTURES AS SHOWN ARE BASED ON THE BEST INFORMATION AVAILABLE BUT NO GUARANTEE IS GIVEN THAT ALL EXISTING UTILITIES ARE SHOWN OR THAT THE GIVEN LOCATIONS ARE EXACT. CONFIRMATION OF EXISTENCE AND EXACT LOCATION OF ALL SERVICES MUST BE OBTAINED FROM THE INDIVIDUAL UTILITIES BEFORE PROCEEDING WITH CONSTRUCTION.

NOTES:

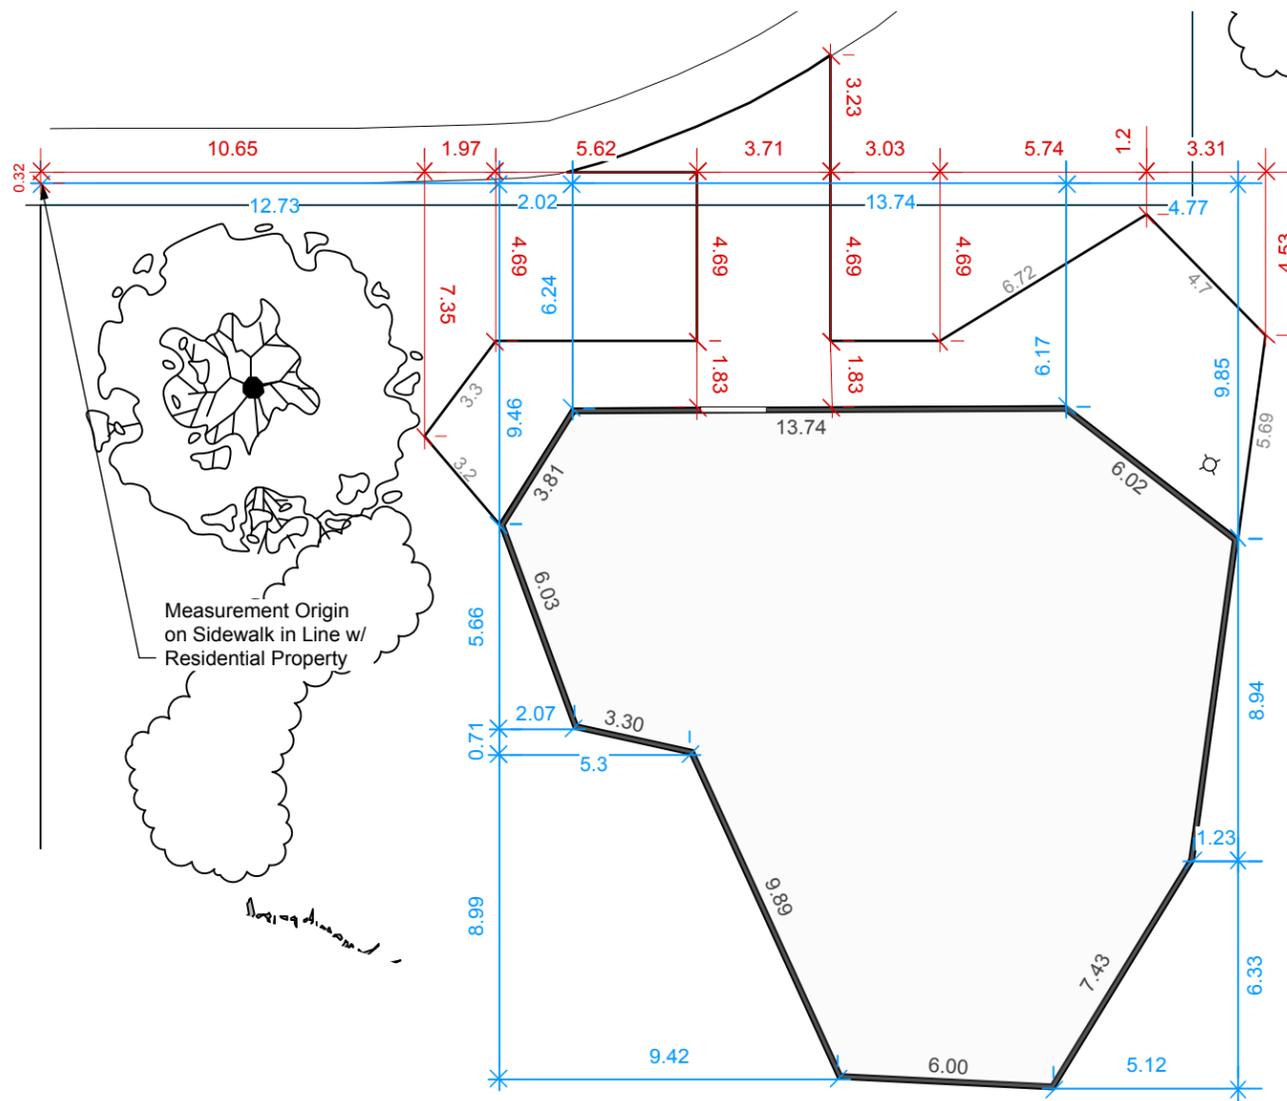


TIMBER EDGING AND PATHWAY LAYOUT
 SCALE - 1:200

Measurement Origin
 on Sidewalk
 in Line w/
 Residential Property

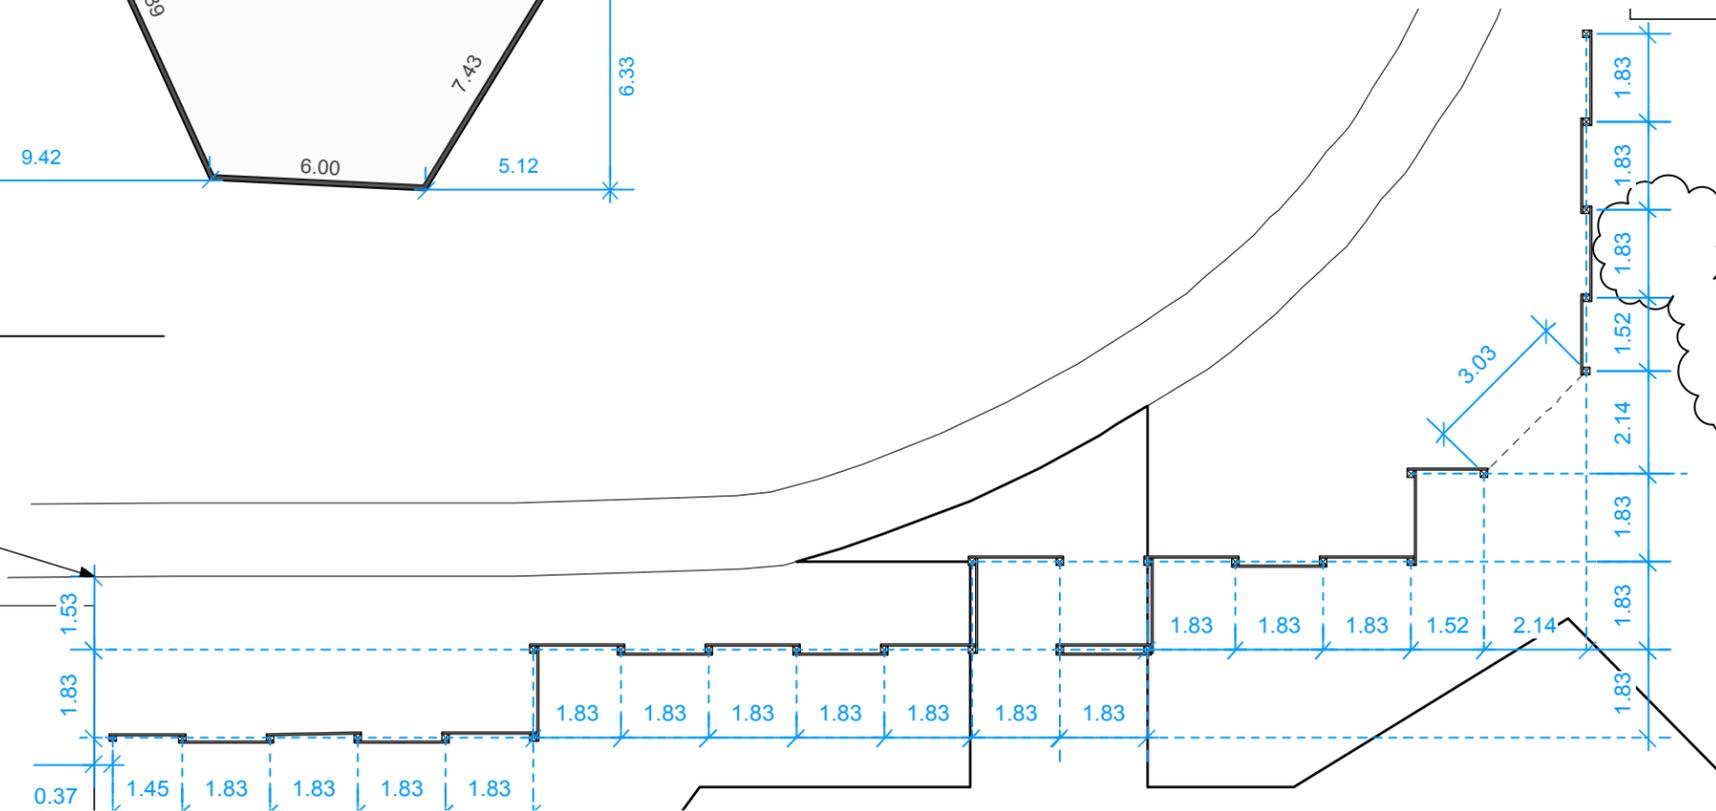

FENCING LAYOUT
 SCALE - 1:150

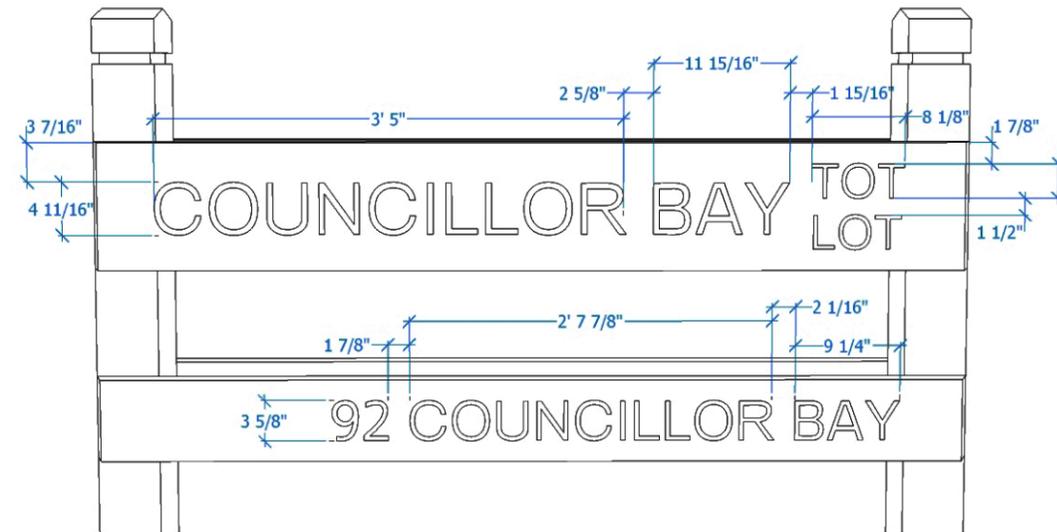

PARK SIGN NAME REFERENCE
 SCALE - NTS

DESIGNED BY IL CHECKED BY

DRAWN BY IL APPROVED BY

HORIZ. SCALE AS INDICATED
 VERT. SCALE

DATE MAY 2016

MANAGER, PARK AND OPEN SPACES DATE

MANAGER, URBAN DESIGN DIVISION DATE

DRAWING TITLE
**Councillor Bay Park
 Layouts**

SITE ADDRESS
 92 Councillor Bay

DRAWING NO.
 C.2-A3
 BID OPPORTUNITY NO.
 237-2016