


PRELIMINARY

NOT TO BE USED FOR
CONSTRUCTION

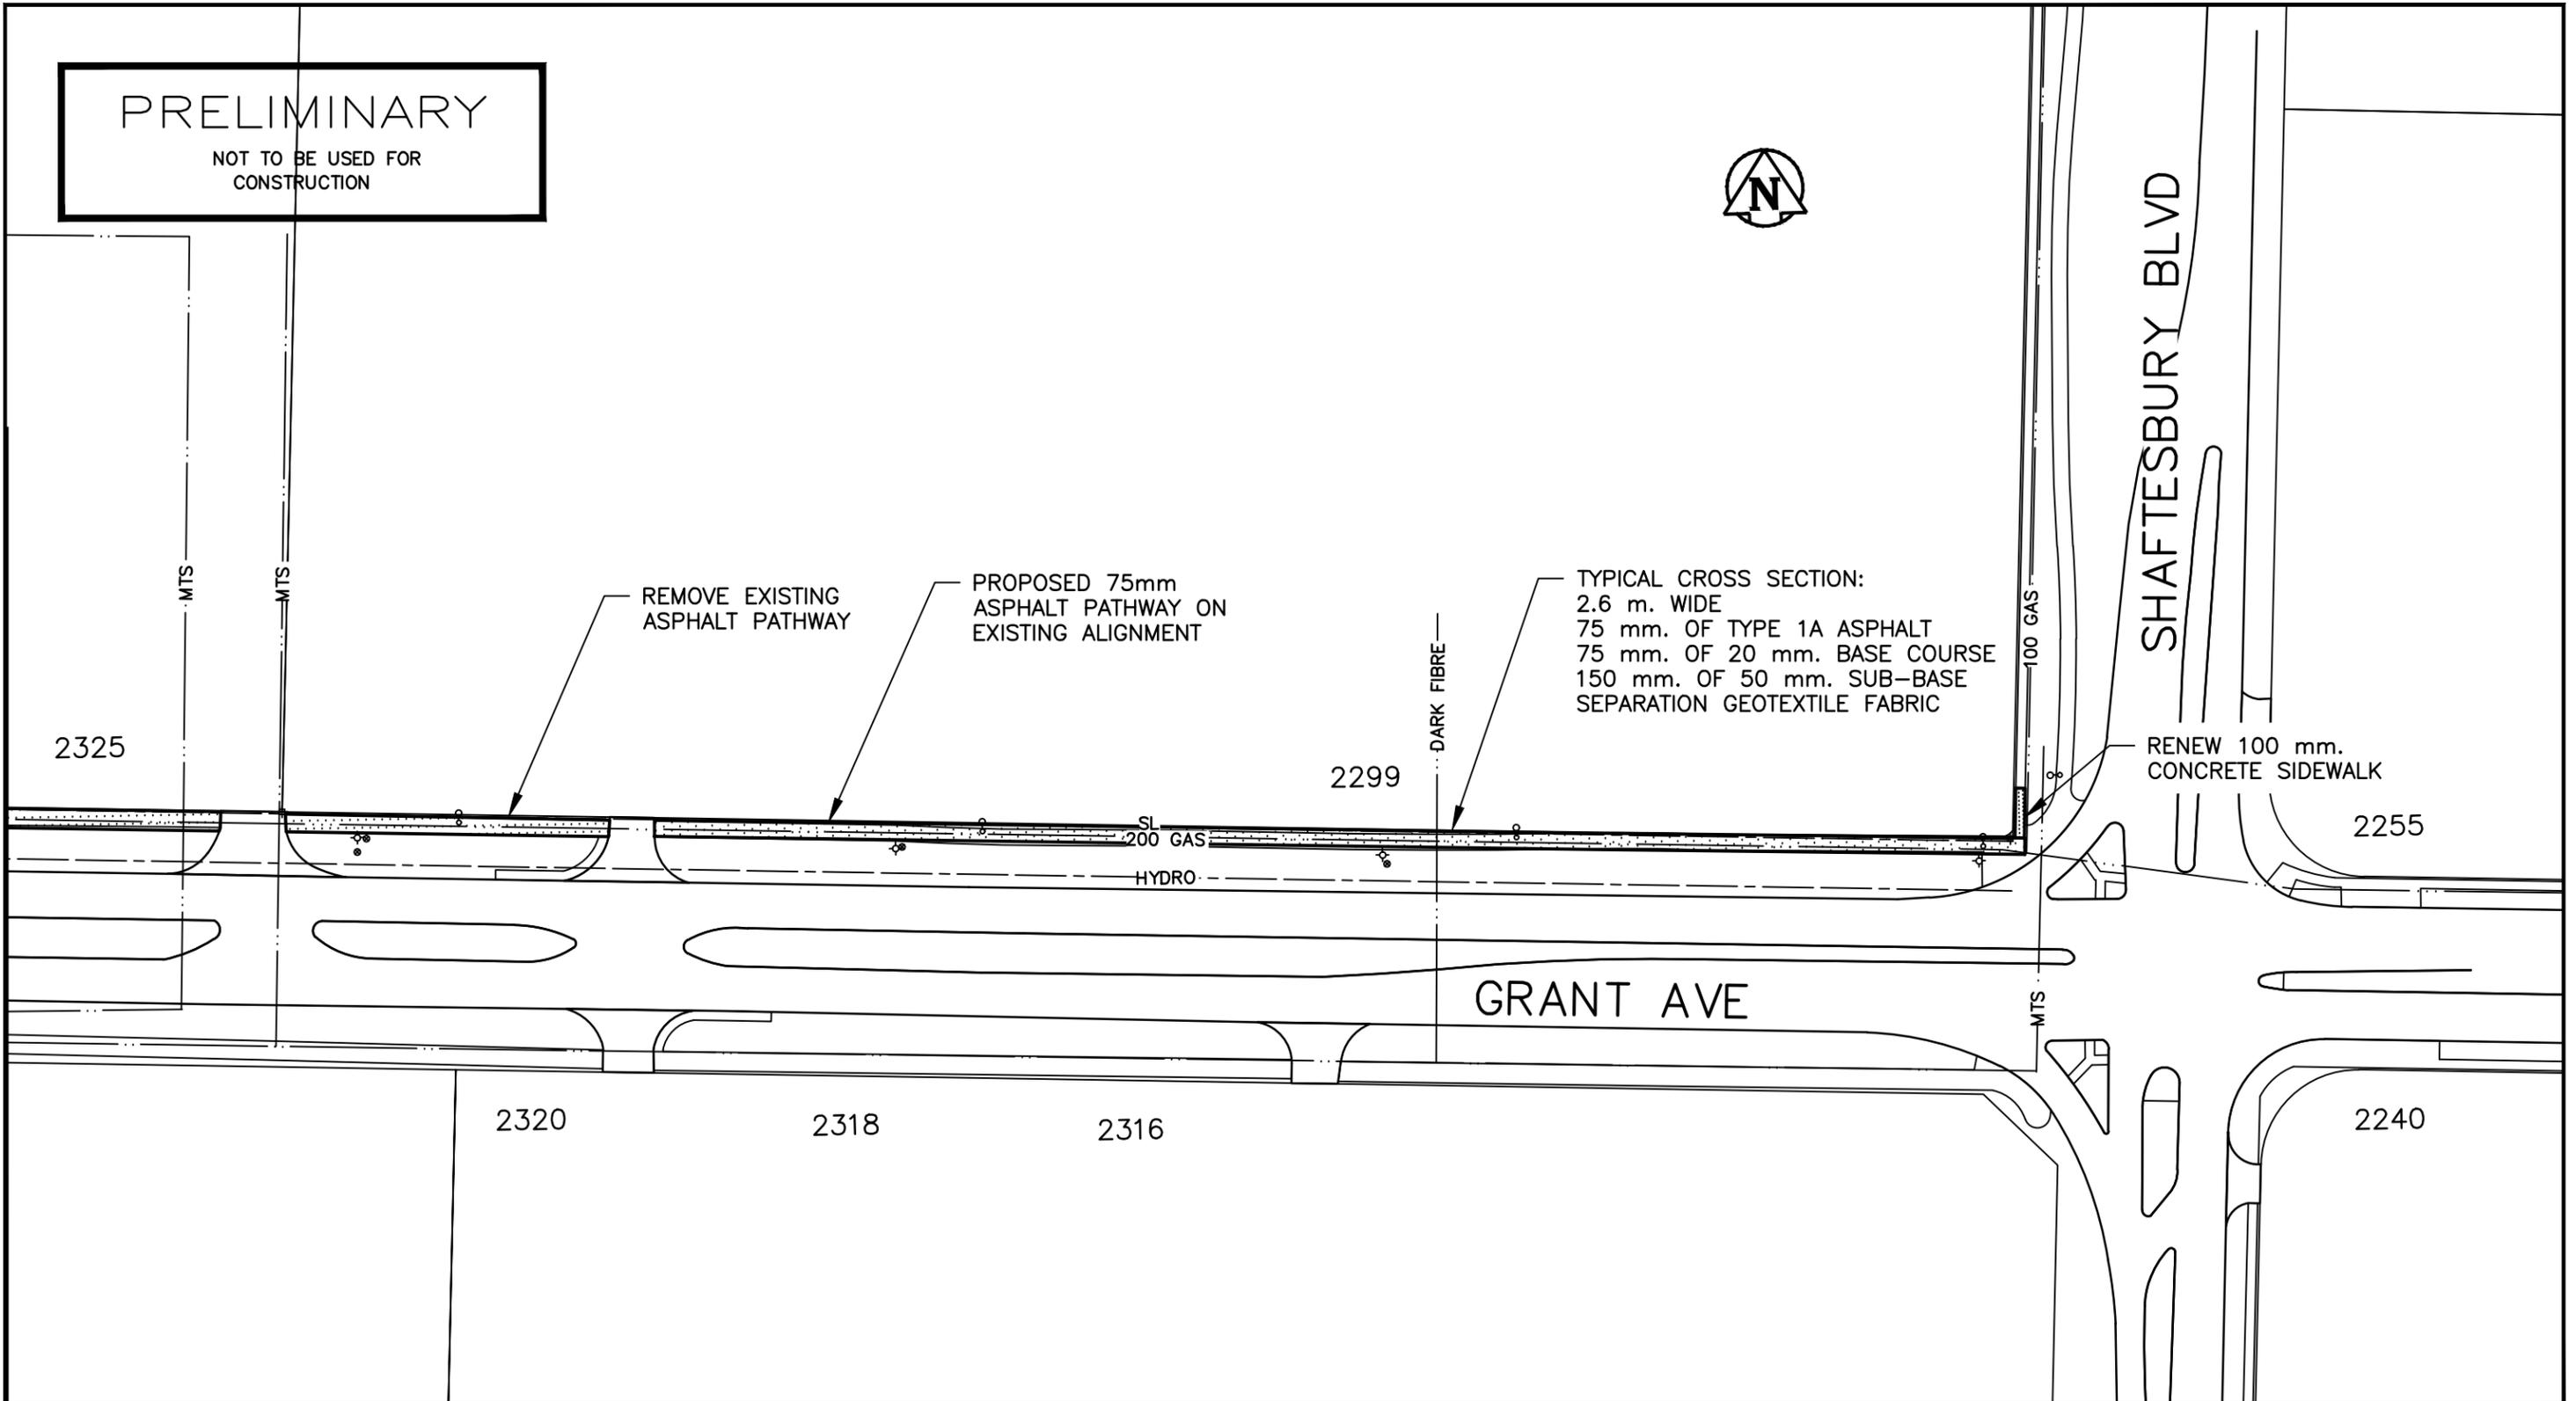

THE CITY OF WINNIPEG
PUBLIC WORKS DEPARTMENT
ENGINEERING DIVISION
TECHNOLOGY SERVICES BRANCH
106 - 1155 PACIFIC AVE

GRANT AVENUE

FROM SHAFTESBURY TO 600 m. W. OF SHAFTESBURY
2016 MULTI-USE PATHWAY RENEWALS AND ASSOCIATED WORKS

DATE:
FEB 11, 2016

DRAWING NO.
SE-16-31

DRAWN BY:
D.K.

SCALE:
1:1000