



Fence design is designed using American Eagle III product, with custom curves - fence to be black powder coated finish with stainless steel fasteners.

Cultured Stone can be obtained through: ALSIPS BUILDING PRODUCTS AND SERVICES: 1 Cole Avenue, 204 667 3330

or
BROCK WHITE

879 Keewatin St, 204 694 3600

Concrete Pile to be as per City of Winnipeg Specification CW2160

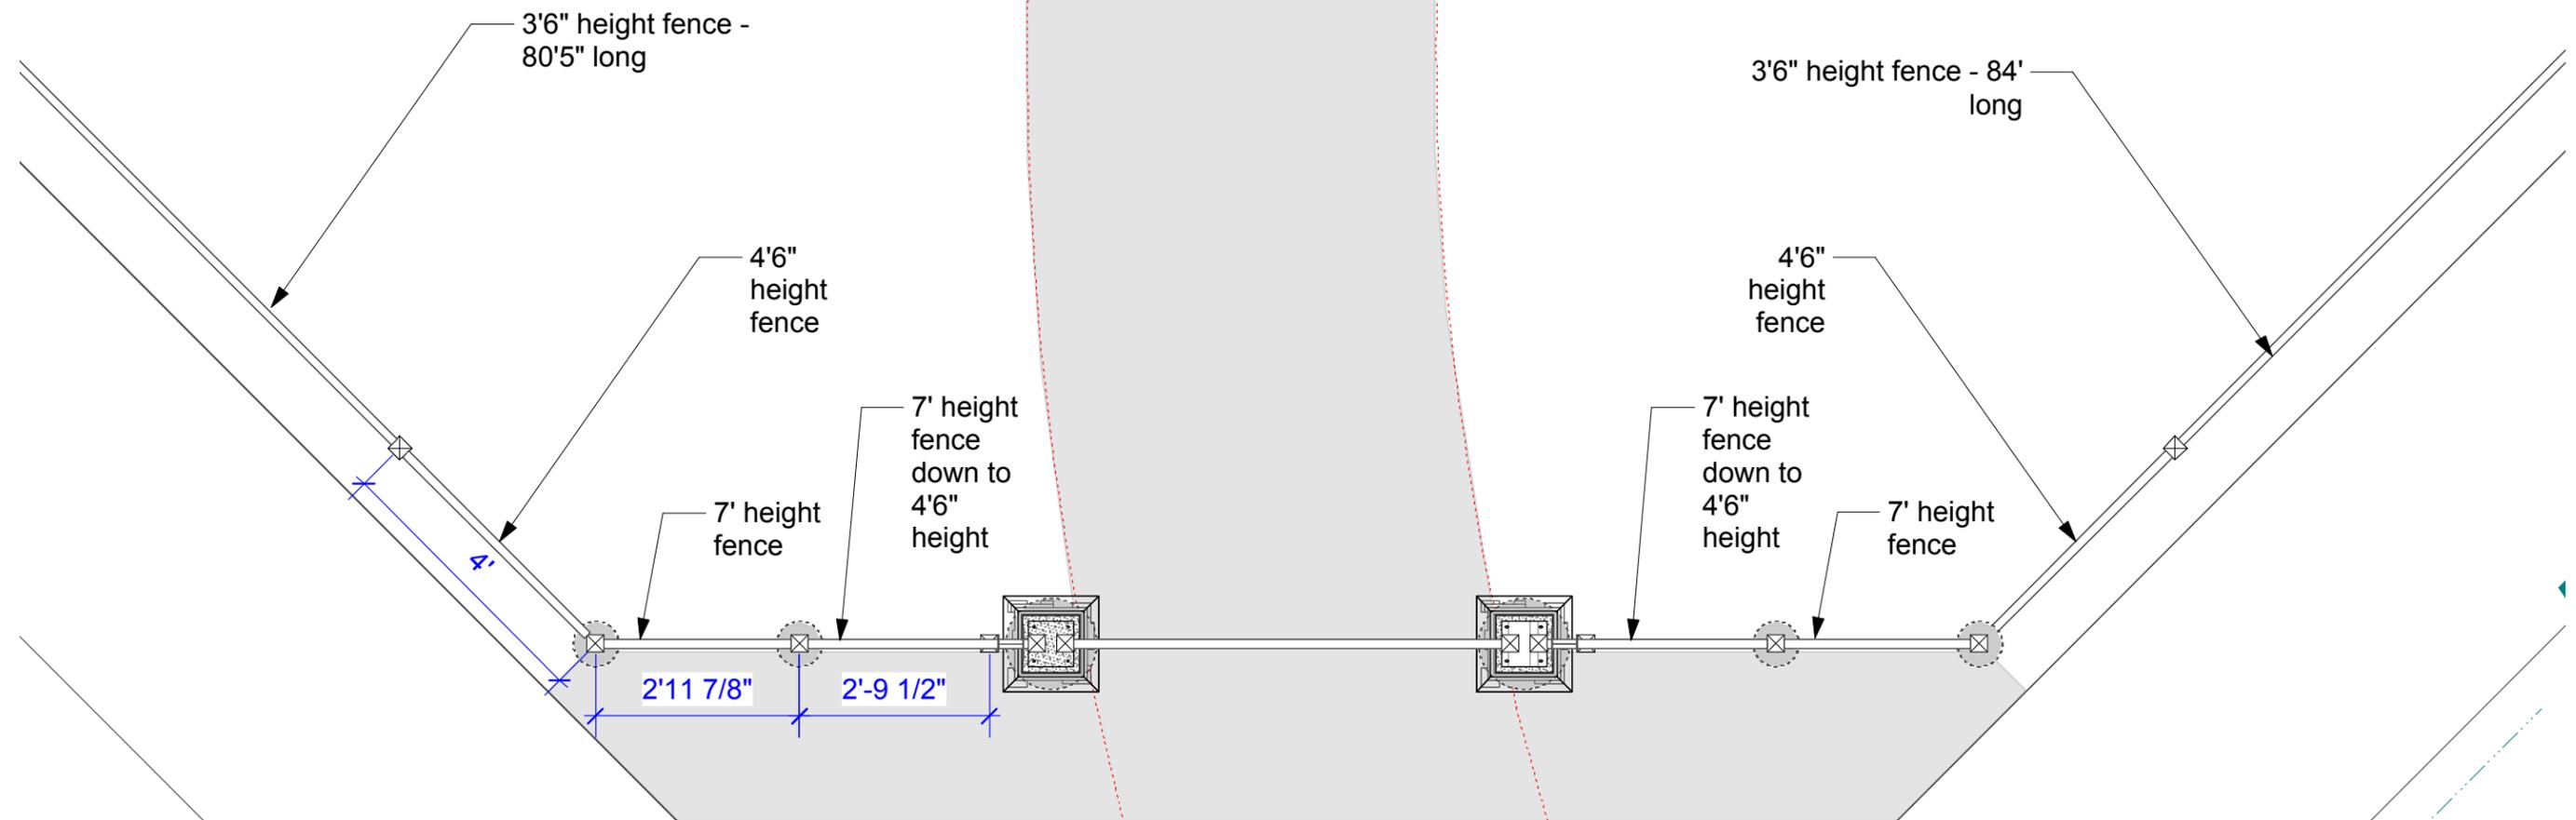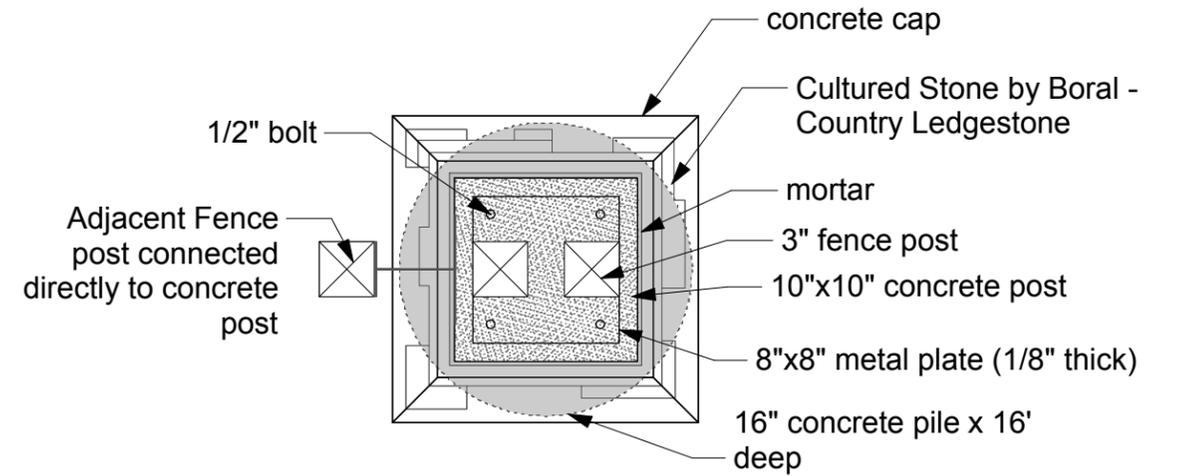

CONTRACTOR TO CONFIRM ALL DIMENSIONS AND REPORT ANY DISCREPANCIES TO CONTRACT ADMINISTRATOR PRIOR TO CONSTRUCTION. LOCATION OF UNDERGROUND STRUCTURES AS SHOWN ARE BASED ON THE BEST INFORMATION AVAILABLE BUT NO GUARANTEE IS GIVEN THAT ALL EXISTING UTILITIES ARE SHOWN OR THAT THE GIVEN LOCATIONS ARE EXACT. CONFIRMATION OF EXISTENCE AND EXACT LOCATION OF ALL SERVICES MUST BE OBTAINED FROM THE INDIVIDUAL UTILITIES BEFORE PROCEEDING WITH CONSTRUCTION.



THE CITY OF WINNIPEG
Planning, Property and Development Department
Planning and Land Use Division
Unit 15 - 30 Fort Street, Winnipeg, MB, (R3C 4X5)

DESIGNED BY	CHECKED BY
DRAWN BY SP	APPROVED BY
HORIZ. SCALE 1:30	DATE April 2016
VERT. SCALE	

MANAGER, PARK AND OPEN SPACES	DATE
MANAGER, PLANNING AND LAND USE DIVISION	DATE

DRAWING TITLE
**Glenn McWhinney Park
Playground Redevelopment
Entry Detail 2**

SITE ADDRESS 401 Linden Ave

DRAWING NO.
G.40-A6

BID OPPORTUNITY NO.
242-2016