

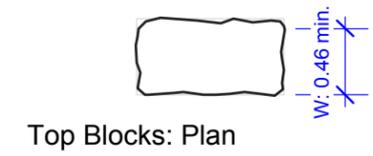
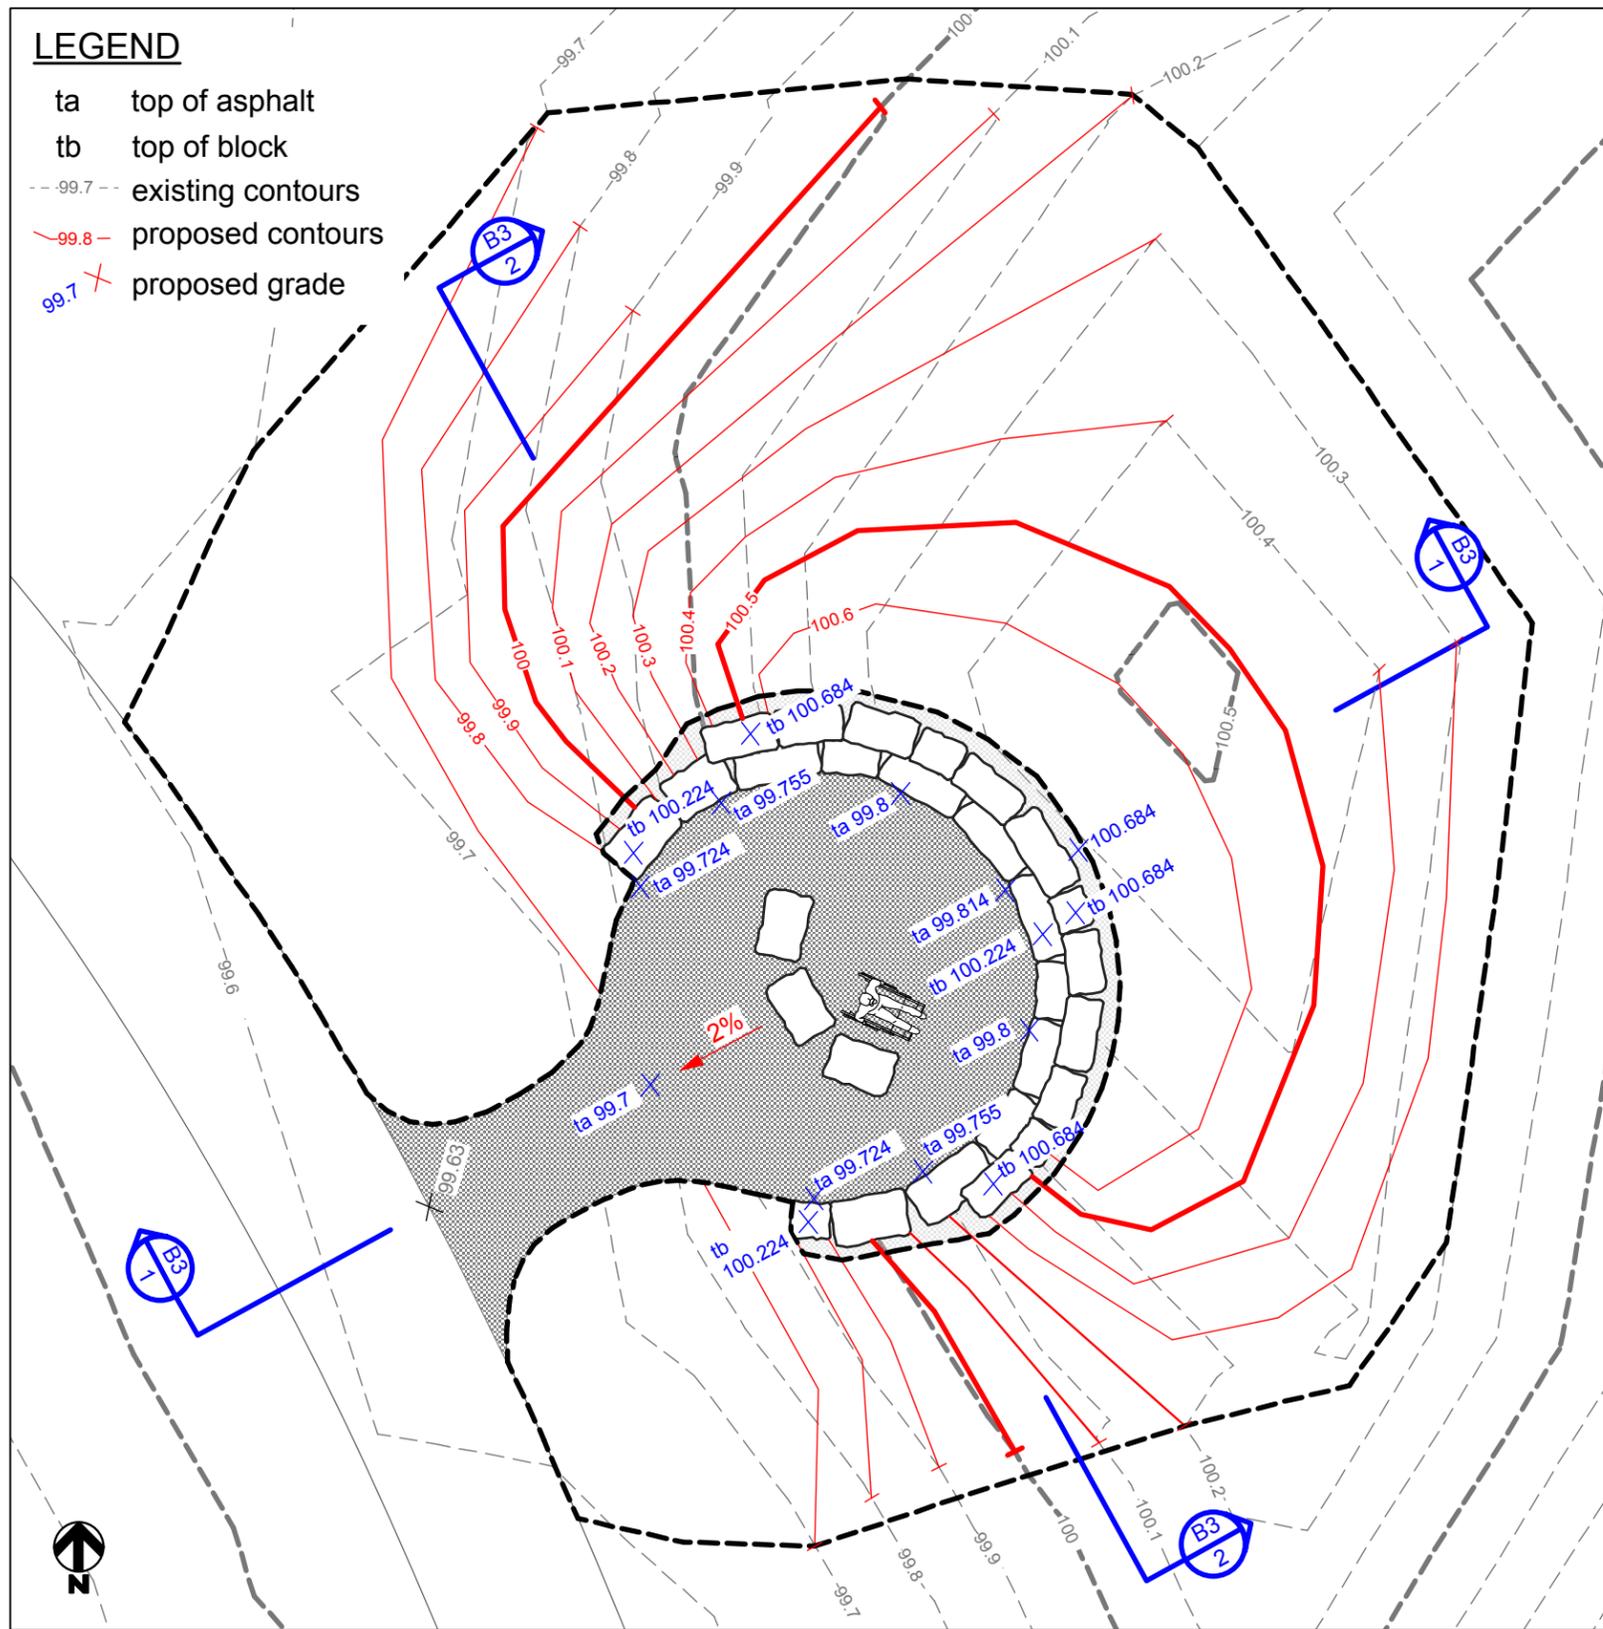


**LEGEND**


- ta top of asphalt
- tb top of block
- - 99.7 - - existing contours
- - 99.8 - - proposed contours
- 99.7 + proposed grade

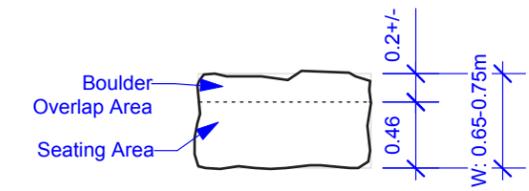

**Top Blocks:**  
 Length: 0.56-1.2m  
 Height: 0.41-0.46m  
 Width: 0.46m min.

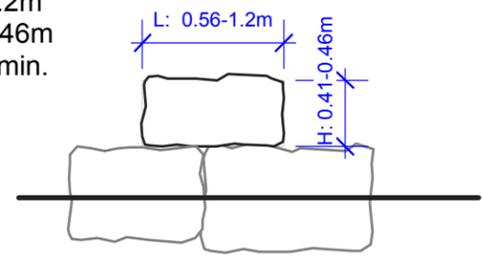

**Base Blocks:**  
 Length: 0.8-1.2m  
 Height: 0.65-0.75m  
 Width: 0.65-0.75m

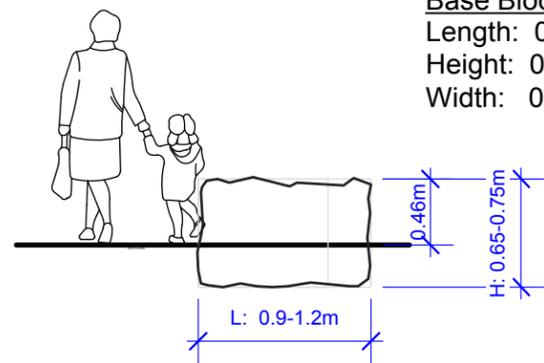

CONTRACTOR TO CONFIRM ALL DIMENSIONS AND REPORT ANY DISCREPANCIES TO CONTRACT ADMINISTRATOR PRIOR TO CONSTRUCTION. LOCATION OF UNDERGROUND STRUCTURES AS SHOWN ARE BASED ON THE BEST INFORMATION AVAILABLE BUT NO GUARANTEE IS GIVEN THAT ALL EXISTING UTILITIES ARE SHOWN OR THAT THE GIVEN LOCATIONS ARE EXACT. CONFIRMATION OF EXISTENCE AND EXACT LOCATION OF ALL SERVICES MUST BE OBTAINED FROM THE INDIVIDUAL UTILITIES BEFORE PROCEEDING WITH CONSTRUCTION.



THE CITY OF WINNIPEG  
 Planning, Property and Development Department  
 Planning and Land Use Division  
 Unit 15 - 30 Fort Street, Winnipeg, MB, (R3C 4X5)

DESIGNED BY	CHECKED BY
DRAWN BY SP	APPROVED BY
HORIZ. SCALE 1:100	DATE April 2016
VERT. SCALE	

MANAGER, PARK AND OPEN SPACES	DATE
MANAGER, PLANNING AND LAND USE DIVISION	DATE

DRAWING TITLE <b>Tyndall Park CC Outdoor Classroom Grading</b>	DRAWING NO. <b>T.3-B2</b>
SITE ADDRESS 2175 King Edward	BID OPPORTUNITY NO. <b>250-2016</b>