


KEYNOTES

- EXISTING 12"X12" CLEANOUT COVER PLATE FOR 6"Ø
 COLLECTOR LINE. COLLECTOR LINE OPENING AND
 ASSOCIATED EDGE PROTECTION TO REMOVED AND
 REPLACED OVER COURSE OF SLAB ON GRADE
 REPLACEMENT WORK. INCLUDE ADDITIONAL 12" SLAB
 ON GRADE REMOVAL SURROUNDING CLEANOUT SHOWN.
 FINAL DETAILING TO REVISED BASED ON EXISTING
 CONDITIONS ENCOUNTERED. CONDITIONS ENCOUNTERED.
- 2 EXISTING 14"X14" VENT AND COVER PLATE TO REMAIN
- ADJACENT BUS LIFT TO BE CLOSED OFF OVER COURSE OF WORK TO BE LIMITED TO FOUR BUS LIFTS MAXIMUM. BUS LIFT CLOSING ARRANGEMENT TO BE THE TWO BUS LIFTS NORTH AND SOUTH OF AREA OF WORK.
- PLACE CONTINUOUS ½" THICK FLEXCELL BOARD
 ALONG SOUTH SLAB ON GRADE REPLACEMENT
 EXTENTS. TERMINATE FLEXCELL 1" BELOW FINISHED
 SLAB SURFACE, PLACE 3/4" CLOSED CELL BACKER
 ROD AND SEALANT.
- 5 EXISTING FLOOR DRAIN

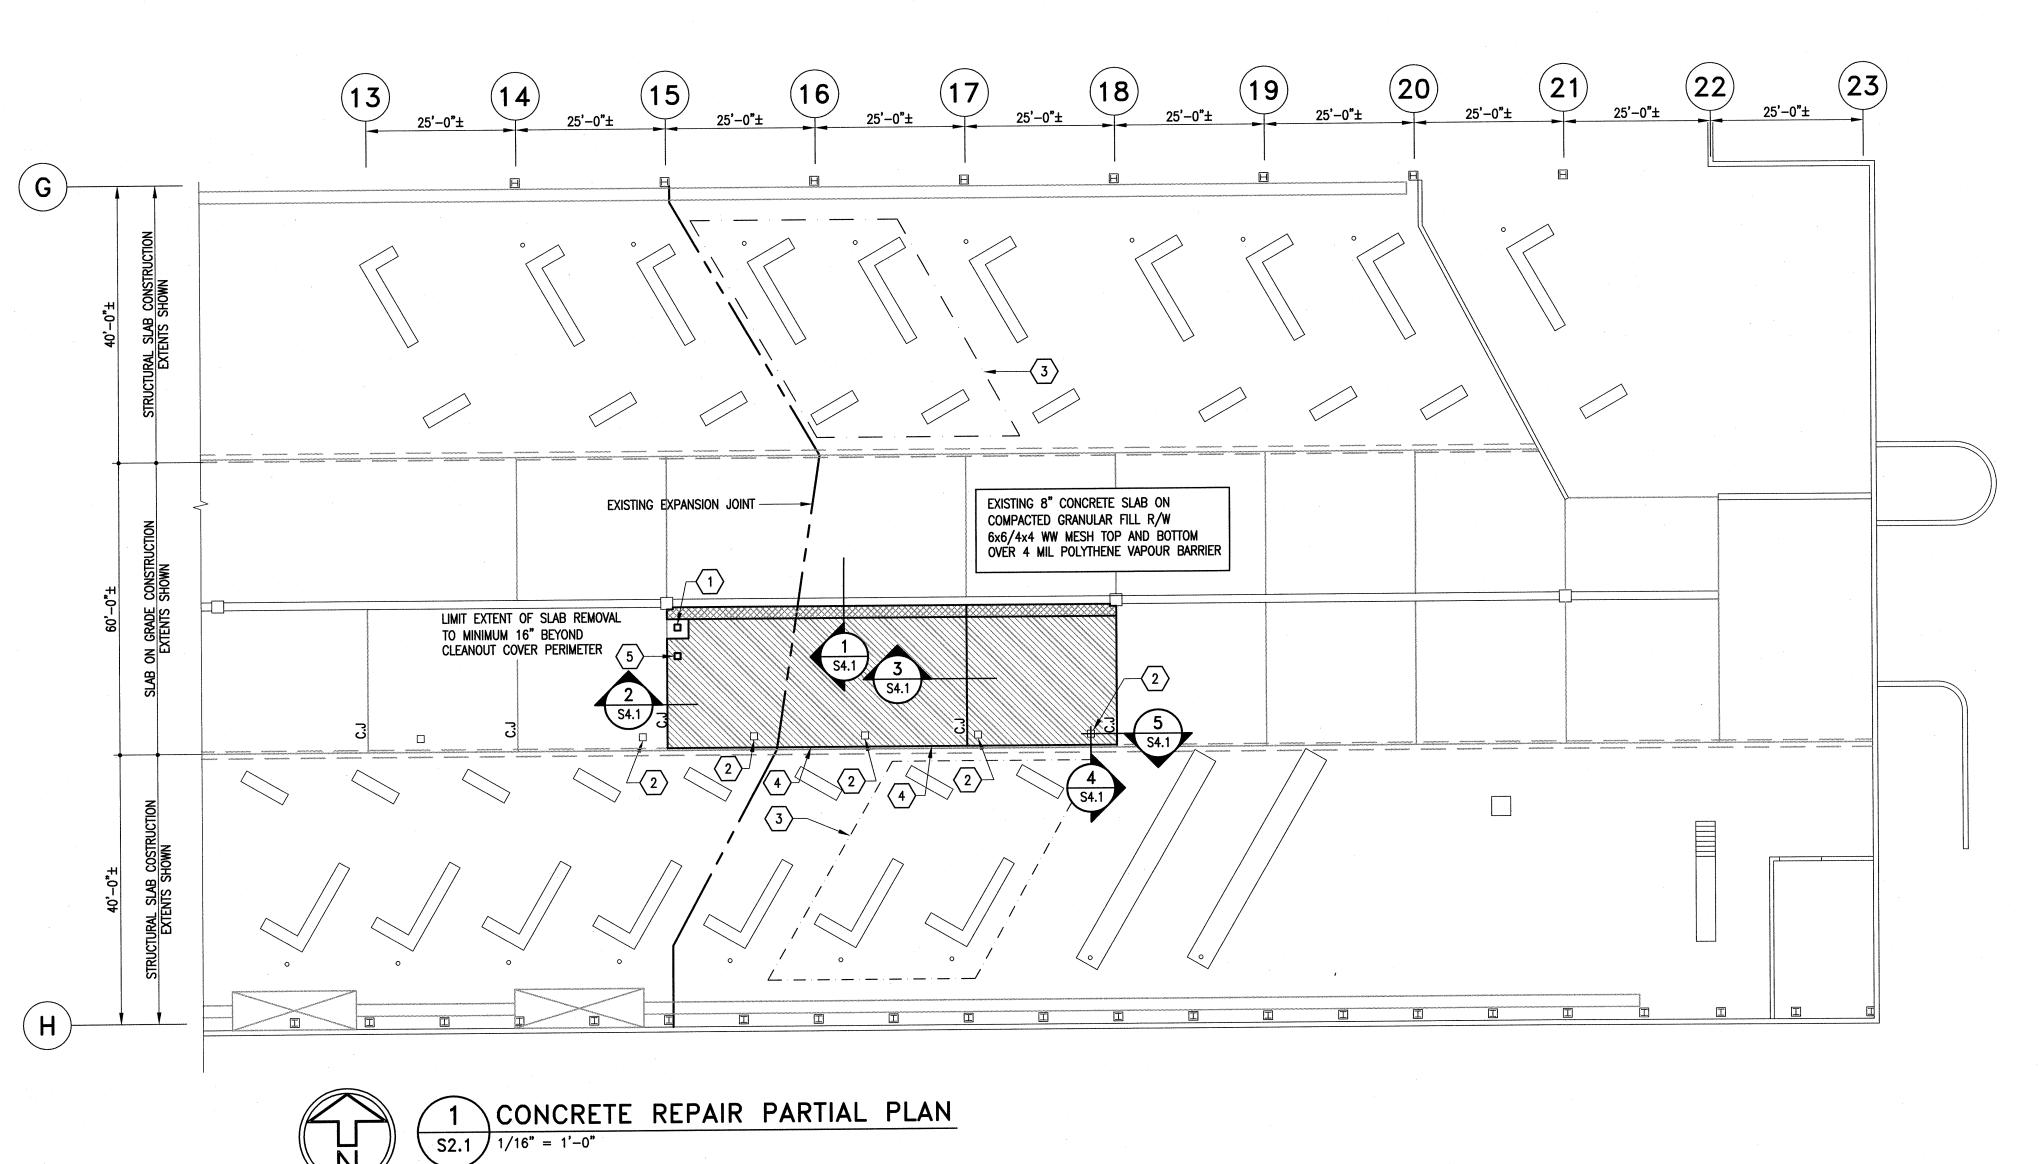



The General Contractor shall check & verify all dimensions and report any errors or omissions to the designers. 2016-04-04 ISSUED FOR CONSTRUCTION Issue/Revision **ZAPEGN Certificate of Authorization** Crosier Kilgour & Partners Ltd. No. 235 Date: <u>2016-04-04</u> Consultant 300-275 Carlton Street Winnipeg, Manitoba R3C 5R6 T 204. 943. 7501 F 204. 943. 7507 Crosier Kilgour & Partners Ltd. CONSULTING STRUCTURAL CONTRACT ADMINISTRATORS WINNIPEG TRANSIT GARAGE BUILDING 2016 CENTRAL TRENCH AND ADJACENT SLAB REPAIRS 421 OSBORNE STREET, WINNIPEG, MANITOBA CONCRETE REPAIR PLAN AND EXTENTS 2016-0063 2016-02-24