


CHAINAGE ALONG C. OF PUBLIC RIGHT-OF-WAY
GARFIELD STREET NORTH/SHERBURN STREET ALLEY




CHAINAGE ALONG C. OF PUBLIC RIGHT-OF-WAY
GARFIELD STREET NORTH/SHERBURN STREET ALLEY



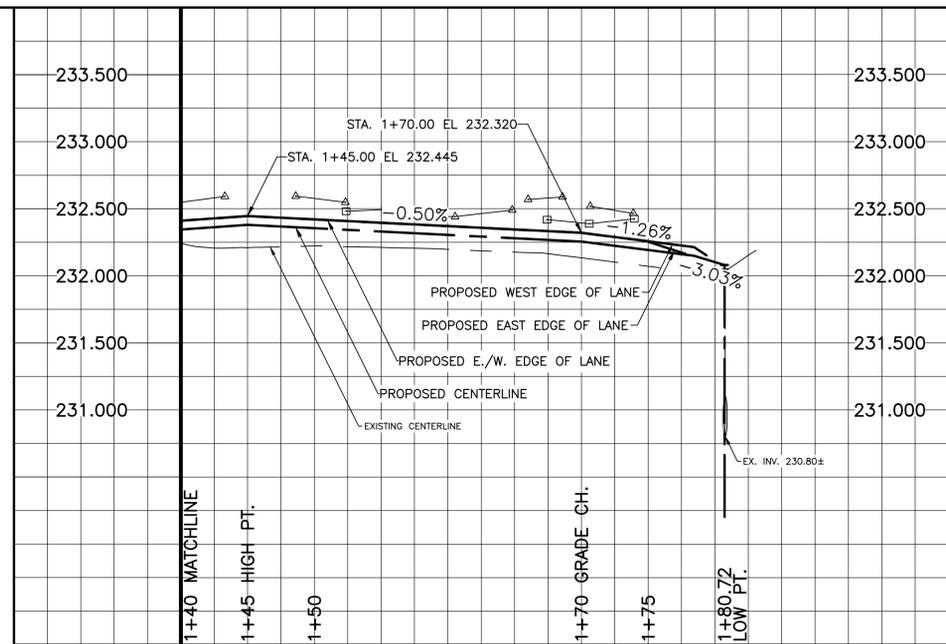


NOTES:


- ISOLATE EXISTING HYDRO POLES AS DIRECTED BY CONTRACT ADMINISTRATOR
- RENEW EXISTING APPROACHES AS DIRECTED BY CONTRACT ADMINISTRATOR
- ADDITIONAL EXCAVATION AND INSTALLATION OF SUBGRADE GEOGRID TO BE DETERMINED BY CONTRACT ADMINISTRATOR
- ADJUSTMENTS TO PROPOSED CROSSFALL, WHERE REQUIRED, ARE TO BE DETERMINED BY CONTRACT ADMINISTRATOR TO SUIT EXISTING DRIVEWAYS, APPROACHES, ETC.
- MODIFIED BARRIER CURB TO BE USED FOR CURB RENEWAL AT RADII AS DIRECTED BY CONTRACT ADMINISTRATOR
- EX. MANHOLES, CATCHBASINS, GATE VALVES AND OTHER APPURTENANCES TO BE ADJUSTED AS DIRECTED BY CONTRACT ADMINISTRATOR

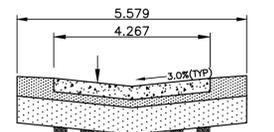

TYPICAL ALLEY CROSS SECTION
N.T.S.

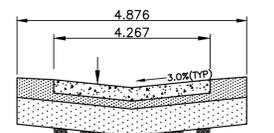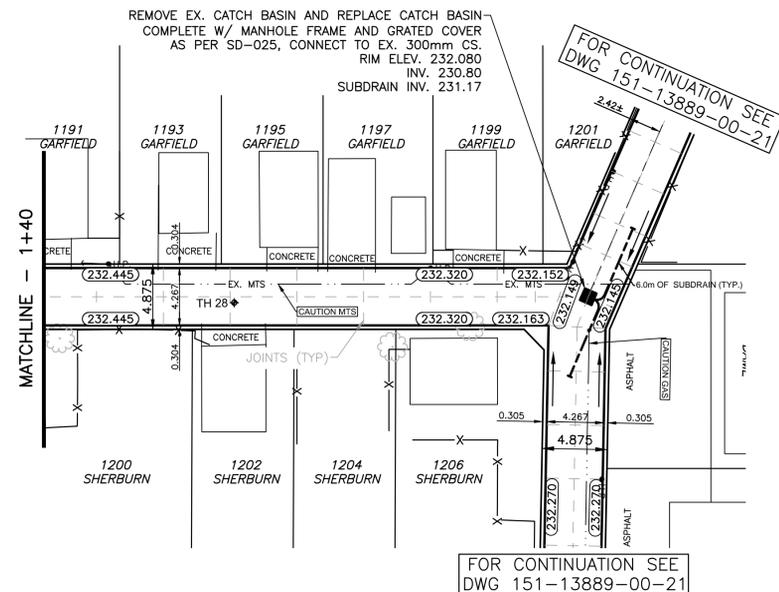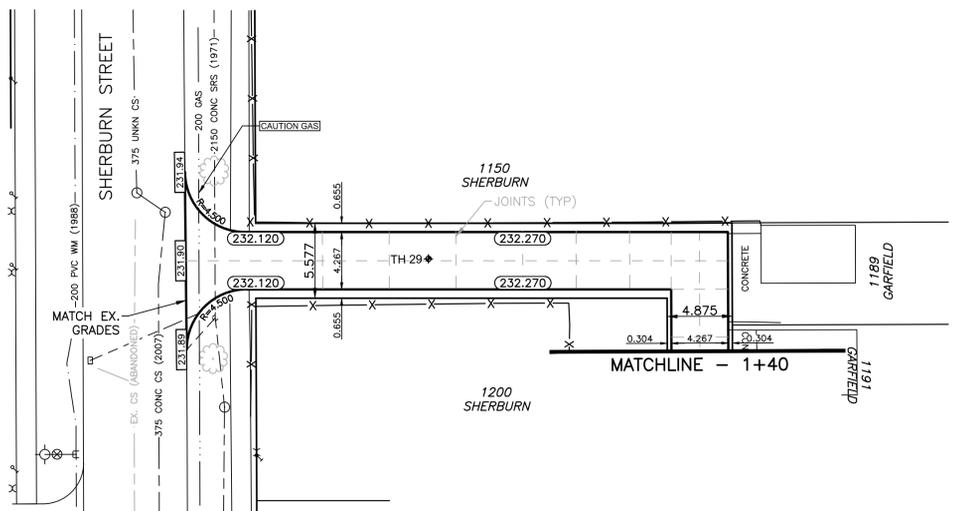

TYPICAL ALLEY CROSS SECTION
N.T.S.

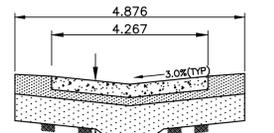

TYPICAL ALLEY CROSS SECTION
N.T.S.

"Description of property limits, and existing and/or proposed features relative to these limits as shown on this drawing do not represent a Legal Survey. WSP makes no representation or guarantee that the property limit information is accurate. WSP accepts no responsibility for damages, if any, suffered by any third party as a result of decisions made or actions based on this drawing."

EXISTING	LEGEND - PLAN	PROPOSED	EXISTING	LEGEND - PLAN	PROPOSED	EXISTING	LEGEND - PROFILE	PROPOSED
	WATERMAIN			M.T.S.			WATERMAIN	
	HYDRANT			TRAFFIC SIGNAL			VALVE	
	MANHOLE			CONCRETE/ASPHALT			LAND DRAINAGE SEWER	
	CATCH BASIN			SIDEWALK			WASTE WATER SEWER	
	GAS			CURB RAMP			CENTERLINE	
	HYDRO			PROPERTY LINE			SOUTH & EAST GUTTER	
	VALVE			NORTH & WEST GUTTER			S. & E. PAD/GARG.	
	CURB STOP			TEST HOLE LOCATION			N. & W. PAD/GARG.	

LOCATION APPROVED UNDERGROUND STRUCTURES

SUPV. U/G STRUCTURES DATE COMMITTEE

NOTE:
LOCATION OF UNDERGROUND STRUCTURES AS SHOWN ARE BASED ON THE BEST INFORMATION AVAILABLE BUT NO GUARANTEE IS GIVEN THAT ALL EXISTING UTILITIES ARE SHOWN OR THAT THE GIVEN LOCATIONS ARE EXACT. CONFIRMATION OF EXISTENCE AND EXACT LOCATION OF ALL SERVICES MUST BE OBTAINED FROM THE INDIVIDUAL UTILITIES BEFORE PROCEEDING WITH CONSTRUCTION.

NO.	REVISIONS	DATE	BY
2	ISSUED FOR TENDER	04/11/16	AB
1	CON REVIEW & APPROVAL	03/07/16	RH

WSP 1600 BUFFALO PLACE WINNIPEG, MB, R3T 6B8 PHONE: 204-477-6650 FAX: 204-474-2864 WWW.WSPGROUP.COM

DESIGNED BY R.H. CHECKED BY S.M.
DRAWN BY R.H. APPROVED BY I.McK.
HOR. SCALE: 1:250
VERT. SCALE: 1:25
DATE: JANUARY 2016

ENGINEERS SEAL

CONSULTANT DRAWING NO. 151-13889-00-20

THE CITY OF WINNIPEG PUBLIC WORKS DEPARTMENT

2016 ALLEY RECONSTRUCTION - CONTRACT 2
GARFIELD STREET/SHERBURN STREET ALLEY
FROM SHERBURN STREET TO E./W. TEE
CONCRETE PAVEMENT

CITY DRAWING NO. SHEET 1 OF 2
317-2016

