


MAIN STREET (SEMPLE AVENUE/BURRIN AVENUE)

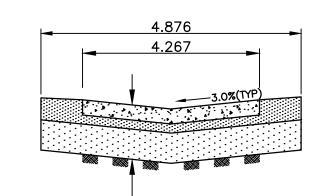

150mm REINFORCED CONCRETE

75mm BASE COURSE
300mm - 50mm SUBBASE
SUBGRADE GEOTEXTILE
SUBGRADE GEOGRID (AS REQUIRED)

TYPICAL ALLEY CROSS SECTION N.T.S.


NOTES

- 1. ISOLATE EXISTING HYDRO POLES AS DIRECTED BY CONTRACT ADMINISTRATOR
- 2. RENEW EXISTING APPROACHES AS DIRECTED BY

ADMINISTRATOR

- CONTRACT ADMINISTRATON

 3. ADDITIONAL EXCAVATION AND INSTALLATION OF SUBGRADE GEOGRID TO BE DETERMINED BY CONTRACT
- 4. ADJUSTMENTS TO PROPOSED CROSSFALL, WHERE REQUIRED, ARE TO BE DETERMINED BY CONTRACT ADMINISTRATOR TO SUIT EXISTING DRIVEWAYS, APPROACHES, ETC.
- 5. MODIFIED BARRIER CURB TO BE USED FOR CURB RENEWAL AT RADII AS DIRECTED BY CONTRACT
- 6. EX. MANHOLES, CATCHBASINS, GATE VALVES AND OTHER APPURTENANCES TO BE ADJUSTED AS DIRECTED BY CONTRACT ADMINISTRATOR

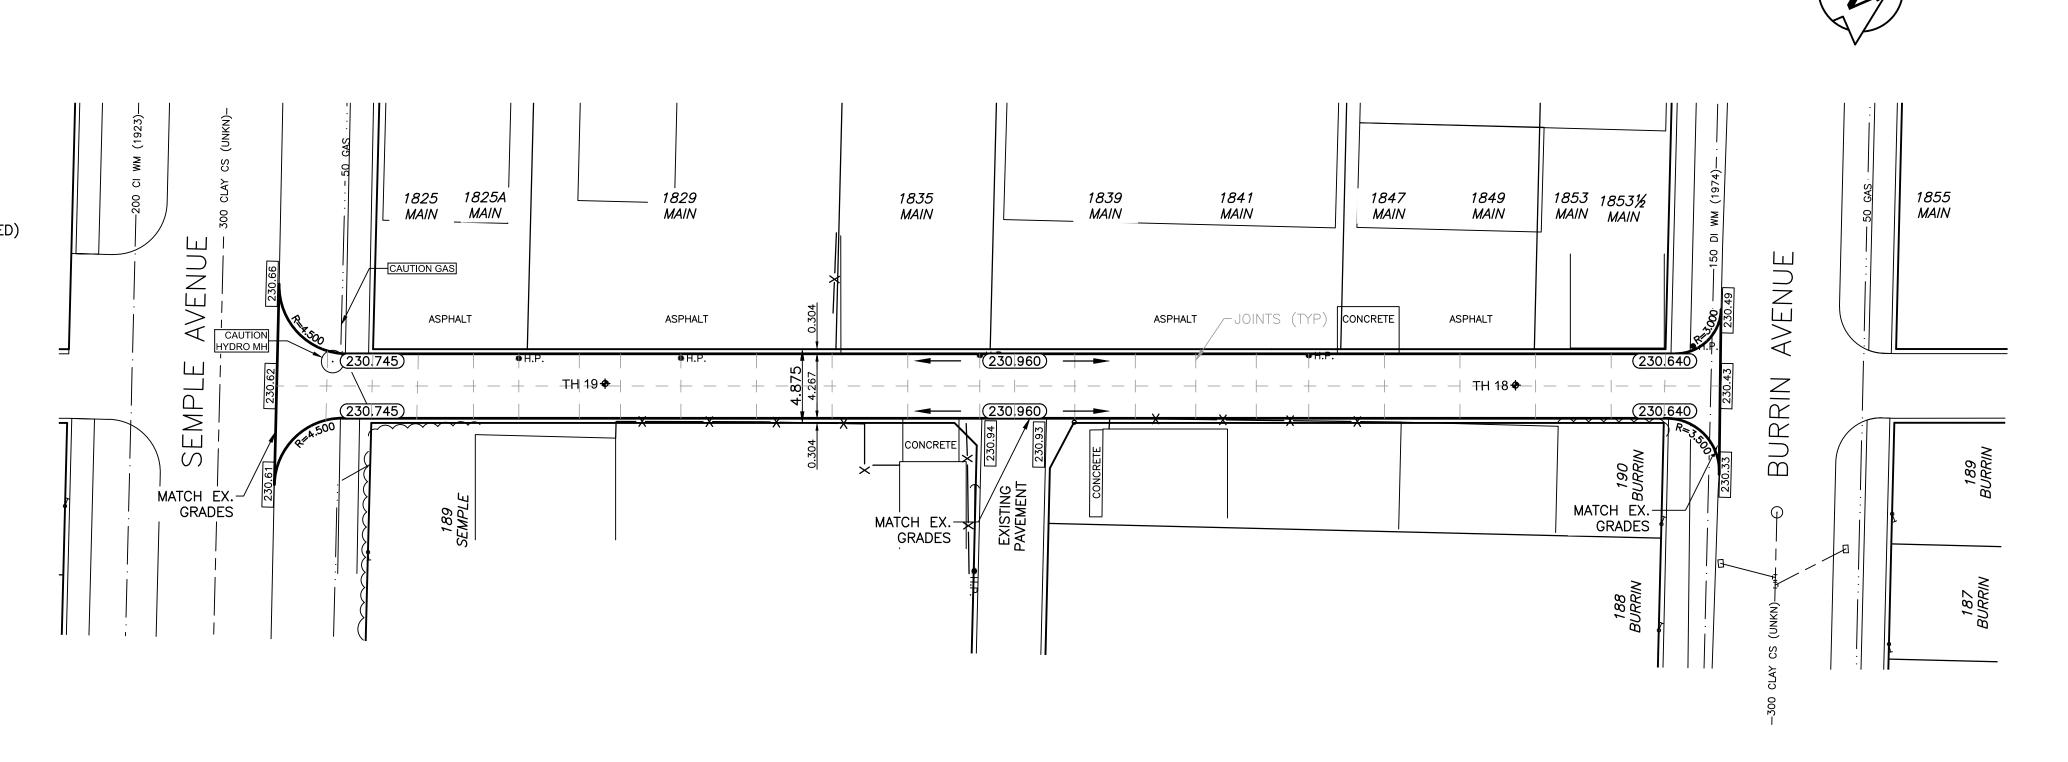

"Description of property limits, and existing and/or proposed features relative to these limits as shown on this drawing do not represent a Legal Survey. WSP makes no representation or guarantee that the property limit information is accurate. WSP accepts no responsibility for damages, if any, suffered by any third party as a result of decisions made or actions based on this drawing."

Certificate of Authorization
WSP Canada Inc.
No. 5750 Date: Month DD, YYYY

	· —	WATERMAIN			M.T.S.			WATERMAIN		LOCATION APPRO
	ф	HYDRANT		·	TRAFFIC SIGNAL	·		VALVE		UNDERGROUND STRUCT
	8	VALVE	8		CONCRETE/ASPHALT			LAND DRAINAGE SEWER		I ONDERGROUND STRUCT
	8	CURB STOP	→		SIDEWALK			WASTE WATER SEWER		
		WASTE WATER SEWER			CURB RAMP			CENTERLINE		SUPV. U/G STRUCTURES
		LAND DRAINAGE SEWER			PROPERTY LINE			SOUTH & EAST GUTTER	— — —	COMMITTEÉ
		C.B. LEAD		32.00	ELEVATIONS	32.000	— — —	NORTH & WEST GUTTER		NOTE:
	0	MANHOLE	•		TEST HOLE LOCATION	♦ TH#		S. & E. PAD/GARG.		LOCATION OF UNDERGROUND STRUCTUR
		CATCH BASIN						N. & W. PAD/GARG.		SHOWN ARE BASED ON THE BEST INFO AVAILABLE BUT NO GUARANTEE IS GIVE THAT ALL EXISTING UTILITIES ARE SHOWN
		GAS								THAT THE GIVEN LOCATIONS ARE EXAC' CONFIRMATION OF EXISTENCE AND EXA
		HYDRO								LOCATION OF ALL SERVICES MUST BE OBTAINED FROM THE INDIVIDUAL UTILITI
.	EXISTING	LEGEND — PLAN	PROPOSED	EXISTING	LEGEND - PLAN	PROPOSED	EXISTING	LEGEND - PROFILE	PROPOSED	BEFORE PROCEEDING WITH CONSTRUCT

ROVED JCTURES	B.M. ELEV.					WS	1600 BUFFALO PLACE WINNIPEG, MB, R3T 6B8 PHONE: 204-477-6650		1
							FAX	: 204-474-2864	
							— www	W.WSPGROUP.COM	
DATE									
DATE	1				DESIGNED BY	R.H.	CHECKED BY	S.M.	
	-				ום	11.11.		J.IVI.	1
RUCTURES AS T INFORMATION					DRAWN BY	M.S.	APPROVED BY	I.McK.	
S GIVEN									4
SHOWN OR EXACT. D EXACT	2	ISSUED FOR TENDER	04/11/16	A.B.	HOR. SCALE:	1:250	RELEASED FO		
T BE UTILITIES	1	COW REVIEW & APPROVAL_1	03/07/16	R.H.	VERT. SCALE:	1:25			
TRUCTION.	NO.	REVISIONS	DATE	BY	DATE JAN U	JARY 2016	DATE		

Winnipeg							
2016	ALLEY	F					
IMAIN	STREET	(;					

CONSULTANT DRAWING NO.

THE	CITY	OF	WINNIPEG
PU	BLIC WO	RKS D	EPARTMENT

2016 ALLEY RECONSTRUCTION - CONTRACT 2	CITY DRAWING NO.
MAIN STREET (SEMPLE AVE./BURRING AVE.) ALLEY	SHEET 1 OF 1
FROM SEMPLE AVENUE TO BURRIN AVENUE	

Arch D, L:\Projects\2015\151-13889-00 2016 Alley Reconstructions (S.M.)\03 DWGS\02 Working Dwgs\04 Civil\Contract 2\Main St (Eastside)_North-South Lane - Burrin.dwg, 11/04/2016 3:56:37 PM

151-13889-00 **-22 CONCRETE PAVEMENT**

317-2016