

CHAINAGE ALONG Q OF PUBLIC RIGHT—OF—WAY


ST ANTHONY AVENUE / JEFFERSON AVENUE




NOTES:

- ISOLATE EXISTING HYDRO POLES AS DIRECTED BY CONTRACT ADMINISTRATOR
- RENEW EXISTING APPROACHES AS DIRECTED BY
 CONTRACT ADMINISTRATION
 ADDITIONAL EXCAVATION AND INSTALLATION OF SUBGRADE
- GEOGRID TO BE DETERMINED BY CONTRACT
 ADMINISTRATOR

 4. ADJUSTMENTS TO PROPOSED CROSSFALL, WHERE
 REQUIRED, ARE TO BE DETERMINED BY CONTRACT
- REQUIRED, ARE TO BE DETERMINED BY CONTRACT ADMINISTRATOR TO SUIT EXISTING DRIVEWAYS, APPROACHES, ETC.
- 5. MODIFIED BARRIER CURB TO BE USED FOR CURB
 RENEWAL AT RADII AS DIRECTED BY CONTRACT
 ADMINISTRATOR
 6. FY MANUALES CATCHRASINS CATE VALVES AND C
- 6. EX. MANHOLES, CATCHBASINS, GATE VALVES AND OTHER APPURTENANCES TO BE ADJUSTED AS DIRECTED BY CONTRACT ADMINISTRATOR

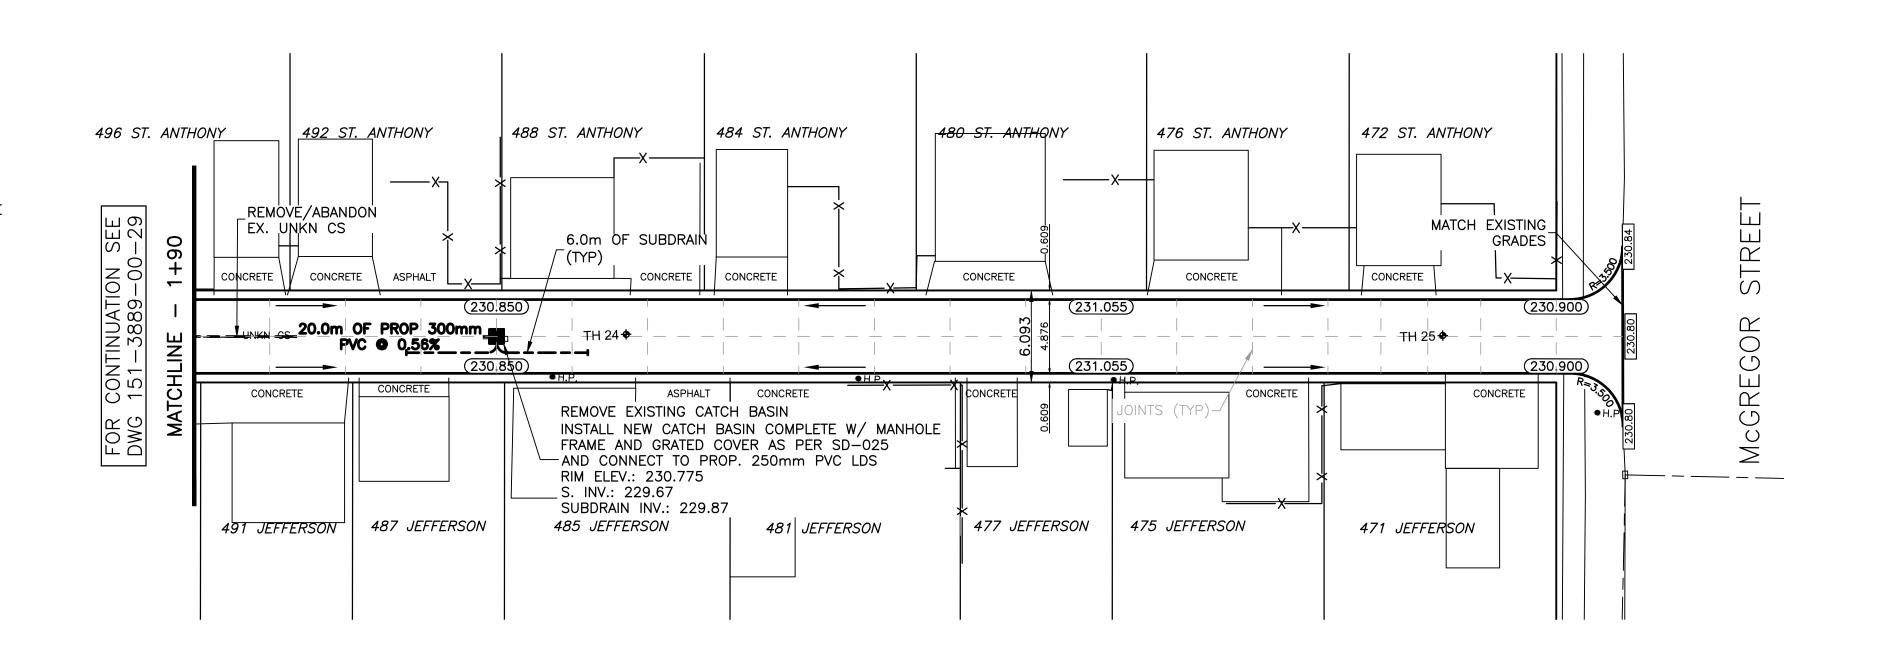


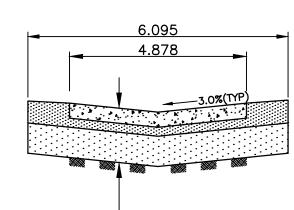

150mm REINFORCED CONCRETE

75mm BASE COURSE
300mm – 50mm SUBBASE
SUBGRADE GEOTEXTILE
SUBGRADE GEOGRID (AS REQUIRED)

TYPICAL ALLEY CROSS SECTION

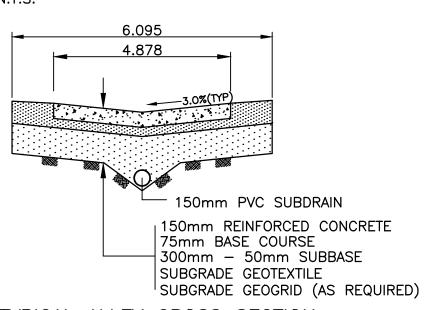

TYPICAL ALLEY CROSS SECTION

Certificate of Authorization
WSP Canada Inc.
No. 5750 Date: Month DD, YYYY

"Description of property limits, and existing and/or proposed features relative to these limits as shown on this drawing do not represent a Legal Survey. WSP makes no representation or guarantee that the property limit information is accurate. WSP accepts no responsibility for damages, if any, suffered by any third party as a result of decisions made or actions based on this drawing."

		WATERMAIN	—·—	··	M.T.S.	··		WATERMAIN		LO
	ф-	HYDRANT	•	·	TRAFFIC SIGNAL			VALVE	K	UNI
	8	VALVE	8		CONCRETE/ASPHALT			LAND DRAINAGE SEWER		ON
	8	CURB STOP	~		SIDEWALK			WASTE WATER SEWER		
		WASTE WATER SEWER			CURB RAMP			CENTERLINE		SUP\
	— — —	LAND DRAINAGE SEWER			PROPERTY LINE			SOUTH & EAST GUTTER		СОМ
		C.B. LEAD		32.00	ELEVATIONS	32.000	— — —	NORTH & WEST GUTTER		NOT
	0	MANHOLE	•		TEST HOLE LOCATION	◆ TH#		S. & E. PAD/GARG.		LOCAT
		CATCH BASIN						N. & W. PAD/GARG.		AVAIL/
		GAS								THAT
		HYDRO								LOCATION SHOW AVAILATION THAT CONFLOCATION C
	EXISTING	LEGEND — PLAN	PROPOSED	EXISTING	LEGEND — PLAN	PROPOSED	EXISTING	LEGEND - PROFILE	PROPOSED	BEFO

	LOCATION APPROVED UNDERGROUND STRUCTURES						
	UNDERGROUND STRUCTURES	-					
	SUPV. U/G STRUCTURES DATE COMMITTEE	-					
	NOTE:	_					
	LOCATION OF UNDERGROUND STRUCTURES AS SHOWN ARE BASED ON THE BEST INFORMATION AVAILABLE BUT NO GUARANTEE IS GIVEN THAT ALL EXISTING UTILITIES ARE SHOWN OR THAT THE GIVEN LOCATIONS ARE EXACT. CONFIRMATION OF EXISTENCE AND EXACT LOCATION OF ALL SERVICES MUST BE OBTAINED FROM THE INDIVIDUAL UTILITIES						
SED	BEFORE PROCEEDING WITH CONSTRUCTION.	N					

	B.M ELE		,	WS	1600 BUFFALO PLACE WINNIPEG, MB, R3T 6B8 PHONE: 204-477-6650		ENGINEERS	SEAL		
_						77 3	FAX: WWW	204-477-6630 204-474-2864 WSPGROUP.COM		
					DESIGNED BY	R.H.	CHECKED BY	S.M.		
		 			DRAWN BY	R.H.	APPROVED BY	I.McK.		
	2		04/11/16		HOR. SCALE:	1:250	RELEASED FOR CONSTRUCTION			
	NO.	COW REVIEW & APPROVAL_1 REVISIONS	03/07/16 DATE	R.H. BY		UARY 2016	DATE		CONSULT 151-1	TANT DRAWING NO. 3889-00 -30
			,			·			Arch D), L:\Projects\2015\151-13

(3)
Winnipeg

THE CITY OF WINNIPEG PUBLIC WORKS DEPARTMENT

	1 0	
	2016 ALLEY RECONSTRUCTION - CONTRACT 2	CITY DRAWING NO.
	ST ANTHONY AVENUE/JEFFERSON AVENUE ALLEY	SHEET 2 OF 2
	FROM STA. 1+90 TO MCGREGOR STREET	747 0040
0.		317-2016

51-13889-00 -30 CONCRETE PAVEMENT

Arch D, L:\Projects\2015\151-13889-00 2016 Alley Reconstructions (S.M.)\03 DWGS\02 Working Dwgs\04 Civil\Contract 2\St Anthony ave_Jefferson Ave.dwg, 11/04/2016 3:57:08 PM