




- 1. ISOLATE EXISTING HYDRO POLES AS DIRECTED BY CONTRACT ADMINISTRATOR
- 2. RENEW EXISTING APPROACHES AS DIRECTED BY CONTRACT ADMINISTRATON
- 3. ADDITIONAL EXCAVATION AND INSTALLATION OF SUBGRADE GEOGRID TO BE DETERMINED BY CONTRACT ADMINISTRATOR
- 4. ADJUSTMENTS TO PROPOSED CROSSFALL, WHERE REQUIRED, ARE TO BE DETERMINED BY CONTRACT ADMINISTRATOR TO SUIT EXISTING DRIVEWAYS, APPROACHES, ETC.
- MODIFIED BARRIER CURB TO BE USED FOR CURB RENEWAL AT RADII AS DIRECTED BY CONTRACT ADMINISTRATOR
- 6. EX. MANHOLES, CATCHBASINS, GATE VALVES AND OTHER APPURTENANCES TO BE ADJUSTED AS DIRECTED BY CONTRACT ADMINISTRATOR

YOUNG STREET / SPENCE STREET

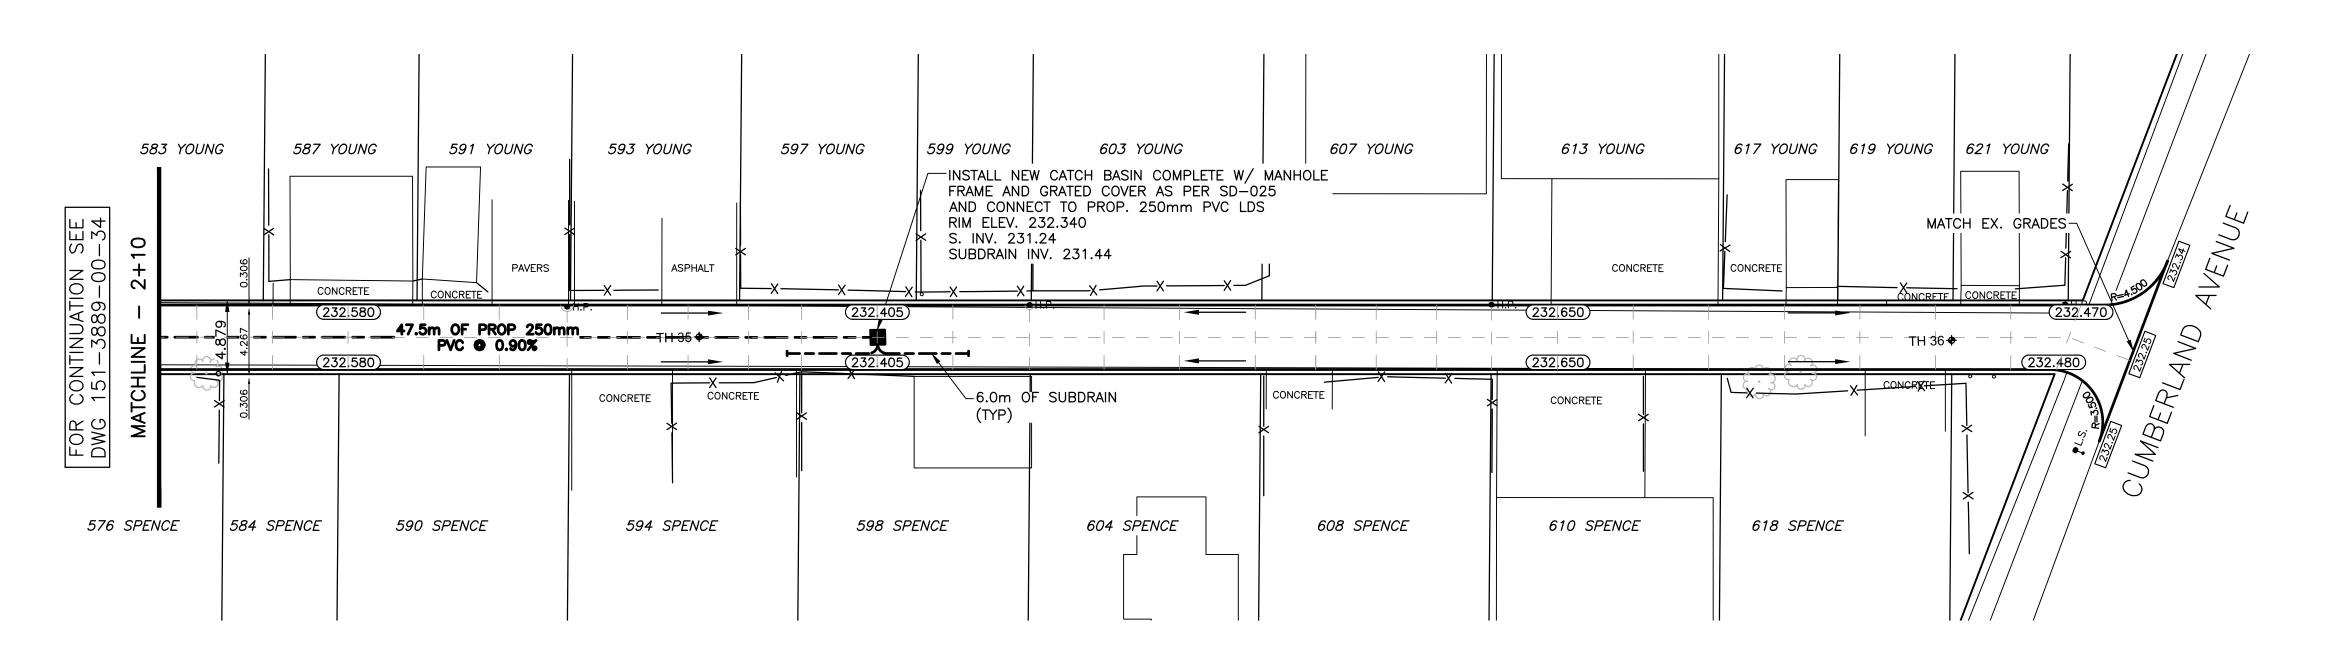

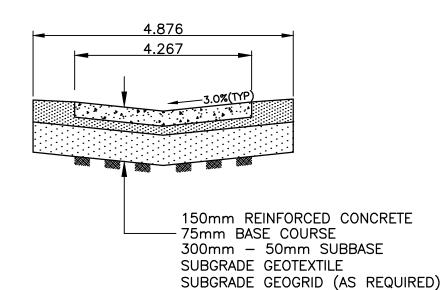

TYPICAL ALLEY CROSS SECTION N.T.S.

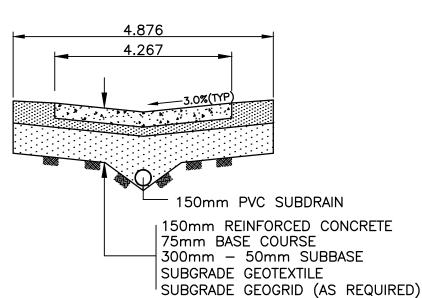

TYPICAL ALLEY CROSS SECTION N.T.S.

"Description of property limits, and existing and/or proposed features relative to these limits as shown on this drawing do not represent a Legal Survey. WSP makes no representation or guarantee that the property limit information is accurate. WSP accepts no responsibility for damages, if any, suffered by any third party as a result of decisions made or actions based on this drawing."

WASTE WATER SEWER ----

LAND DRAINAGE SEWER ----

⊗

PROPOSED

EXISTING

WATERMAIN

HYDRANT

VALVE

CURB STOP

C.B. LEAD

MANHOLE

CATCH BASIN

GAS

LEGEND — PLAN

-ф-

⊗

EXISTING

M.T.S.

TRAFFIC SIGNAL

CONCRETE/ASPHALT

SIDEWALK

CURB RAMP

PROPERTY LINE

ELEVATIONS

LEGEND - PLAN

TEST HOLE LOCATION

32.000

◆TH#

PROPOSED

WATERMAIN

VALVE

LAND DRAINAGE SEWER

WASTE WATER SEWER

CENTERLINE

--□----| S. & E. PAD/GARG.

 $-\mid$ N. & W. PAD/GARG.

LOCATION APPROVED UNDERGROUND STRUCTURES FAX: 204-474-2864 WWW.WSPGROUP.COM ____ SUPV. U/G STRUCTURES DATE COMMITTEE CHECKED R.H. NORTH & WEST GUTTER LOCATION OF UNDERGROUND STRUCTURES AS SHOWN ARE BASED ON THE BEST INFORMATION AVAILABLE BUT NO GUARANTEE IS GIVEN THAT ALL EXISTING UTILITIES ARE SHOWN OR THAT THE GIVEN LOCATIONS ARE EXACT. CONFIRMATION OF EXISTENCE AND EXACT LOCATION OF ALL SERVICES MUST BE OBTAINED FROM THE INDIVIDUAL UTILITIES BEFORE PROCEEDING WITH CONSTRUCTION. DRAWN APPROVED HOR. SCALE: 1:250 RELEASED FOR ISSUED FOR TENDER CONSTRUCTION VERT. SCALE: 1:25 COW REVIEW & APPROVAL_1 EXISTING | LEGEND - PROFILE | PROPOSED NO. REVISIONS DATE JANUARY 2016 DATE --

Winnipèg

|CONCRETE PAVEMENT

151-13889-00 **-35**

1600 BUFFALO PLACE WINNIPEG, MB, R3T 6B8 PHONE: 204-477-6650

S.M.

I.McK.

THE CITY OF WINNIPEG PUBLIC WORKS DEPARTMENT

2016 ALLEY RECONSTRUCTION - CONTRACT 2 YOUNG STREET/SPENCE STREET ALLEY

Arch D, L:\Projects\2015\151-13889-00 2016 Alley Reconstructions (S.M.)\03 DWGS\02 Working Dwgs\04 Civil\Contract 2\Young St_Spence St.dwg, 11/04/2016 3:55:07 PM

FROM STA. 2+10 TO CUMBERLAND AVENUE

317-2016

SHEET 2 OF 2

CITY DRAWING NO.

ZAPEGIN

Certificate of Authorization

W3P Canada Inc.

No. 5750 Date: Month DD, YYYY