




PLAN - NORTH EXPANSION JOINT PROPOSED
1:30

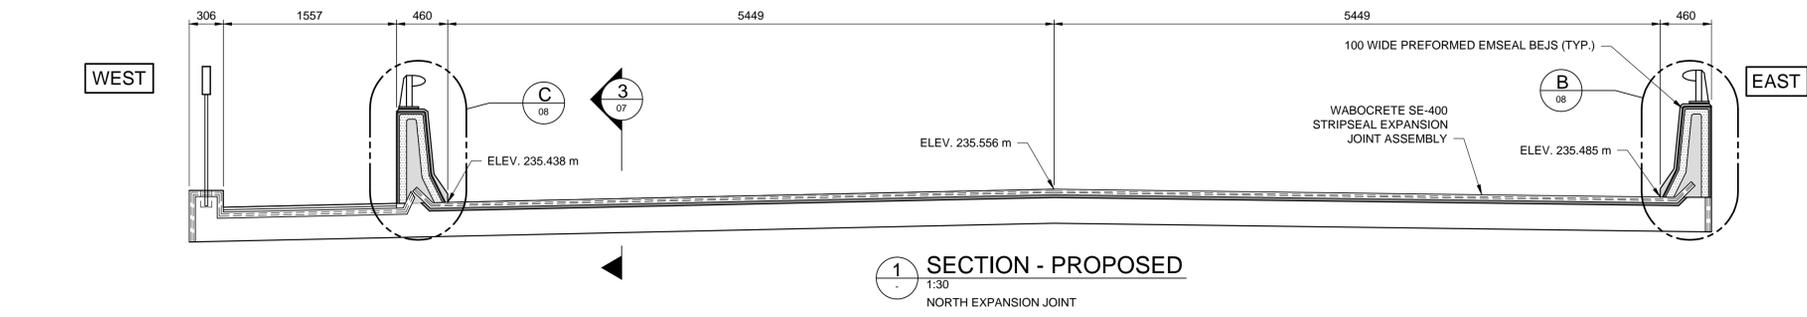

SECTION - PROPOSED
1:30
NORTH EXPANSION JOINT

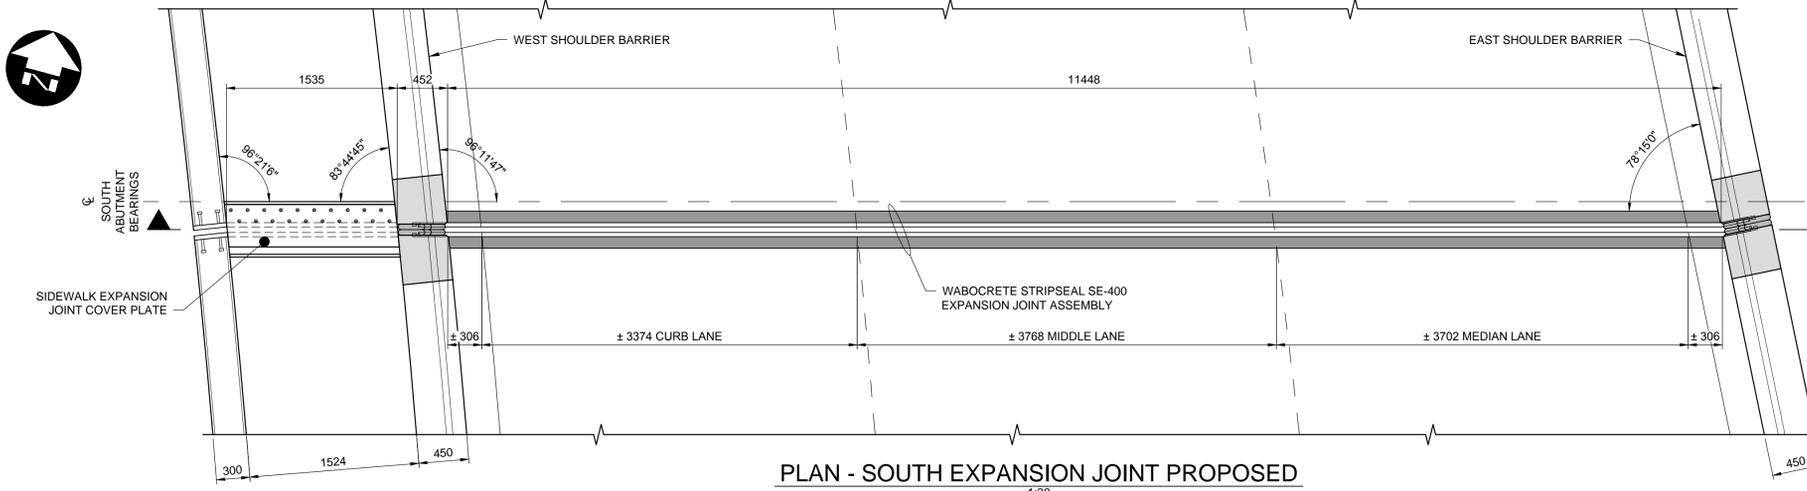


PLAN - SOUTH EXPANSION JOINT PROPOSED
1:30

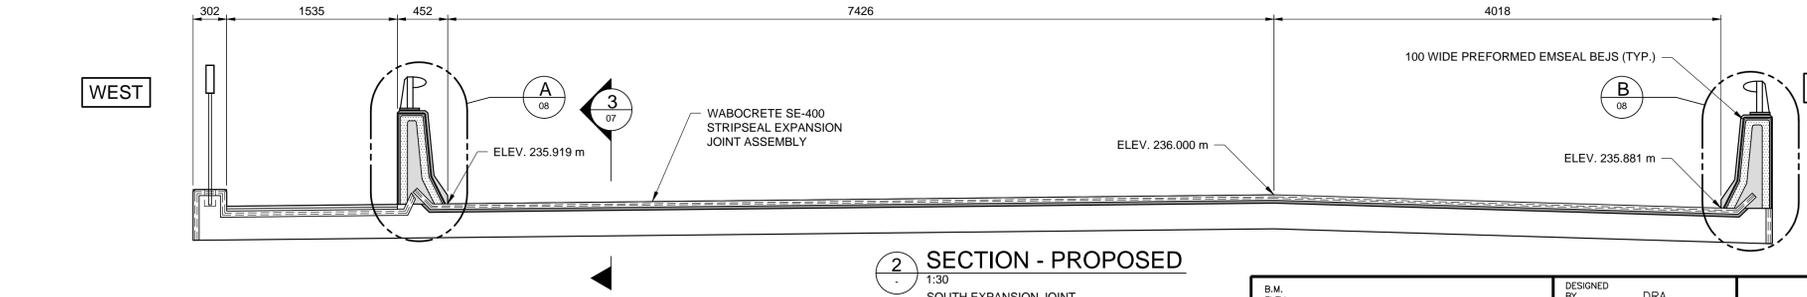


SECTION - PROPOSED
1:30
SOUTH EXPANSION JOINT

NOTES:

1. DIMENSIONS AND ELEVATIONS OF EXISTING EXPANSION JOINTS ARE APPROXIMATE.
2. CONTRACTOR TO FIELD VERIFY ALL DIMENSIONS AND ELEVATIONS OF EXPANSION JOINTS PRIOR TO FABRICATION OF THE REPLACEMENT EXPANSION JOINTS.
3. DIMENSIONS SHOWN OF REPAIR AREAS ARE APPROXIMATE. LAYOUT ACTUAL REPAIR AREAS WITH THE CONTRACT ADMINISTRATOR ON SITE.
4. SEE SPECIFICATION FOR REPAIR PREPARATION AND CONCRETE REPLACEMENT DETAILS.

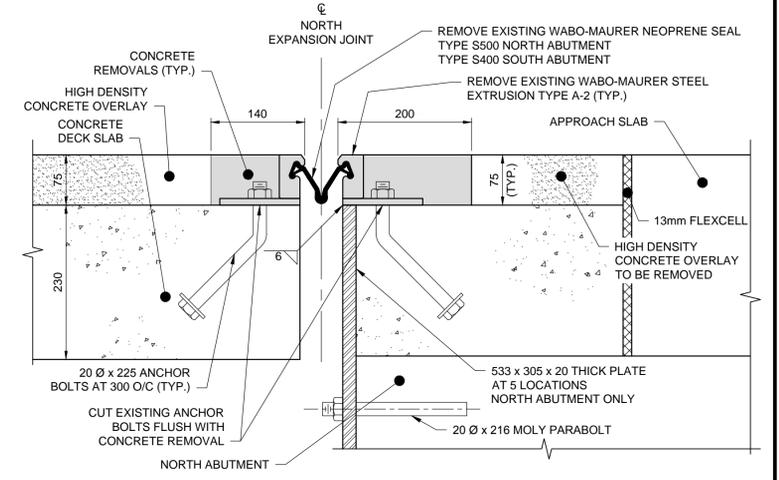

EXISTING

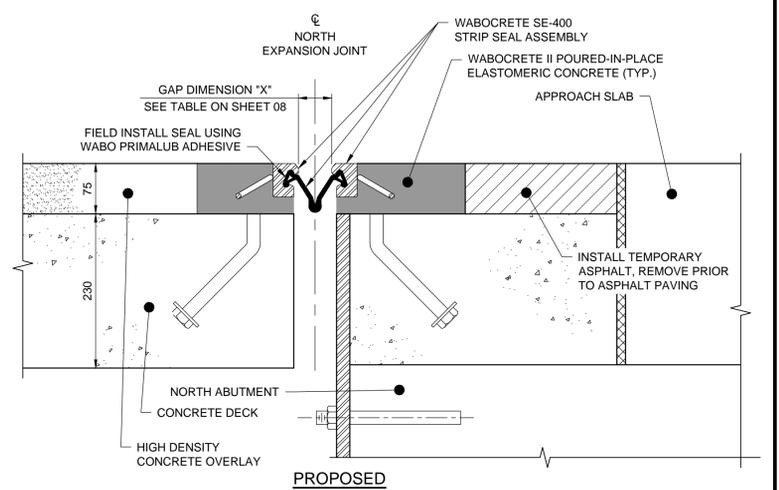

PROPOSED

SECTION
3
1:5
NORTH EXPANSION JOINT SHOWN,
SOUTH EXPANSION JOINT SIMILAR

METRIC

WHOLE NUMBERS INDICATE MILLIMETRES
DECIMALIZED NUMBERS INDICATE METRES



B.M. ELEV.	DESIGNED BY	DRA
	DRAWN BY	KB
	CHECKED BY	RJT
	APPROVED BY	SSR
	HOR. SCALE	—
	VERTICAL	—
0 ISSUED FOR TENDER	6/21/16	RJT
NO. REVISIONS	DATE	BY
	DATE	JUNE 21, 2016



THE CITY OF WINNIPEG
PUBLIC WORKS DEPARTMENT

2016 BRIDGE MAINTENANCE - ST. JAMES
SOUTHBOUND BRIDGE REPAIRS

ST. JAMES SB EXPANSION JOINT LAYOUT -
PROPOSED

CITY DRAWING NUMBER
B101-16-07

SHEET 07 OF 11

CONSULTANT DRAWING NUMBER
—

CONSULTANT PROJECT NUMBER
16-3513