



METRIC

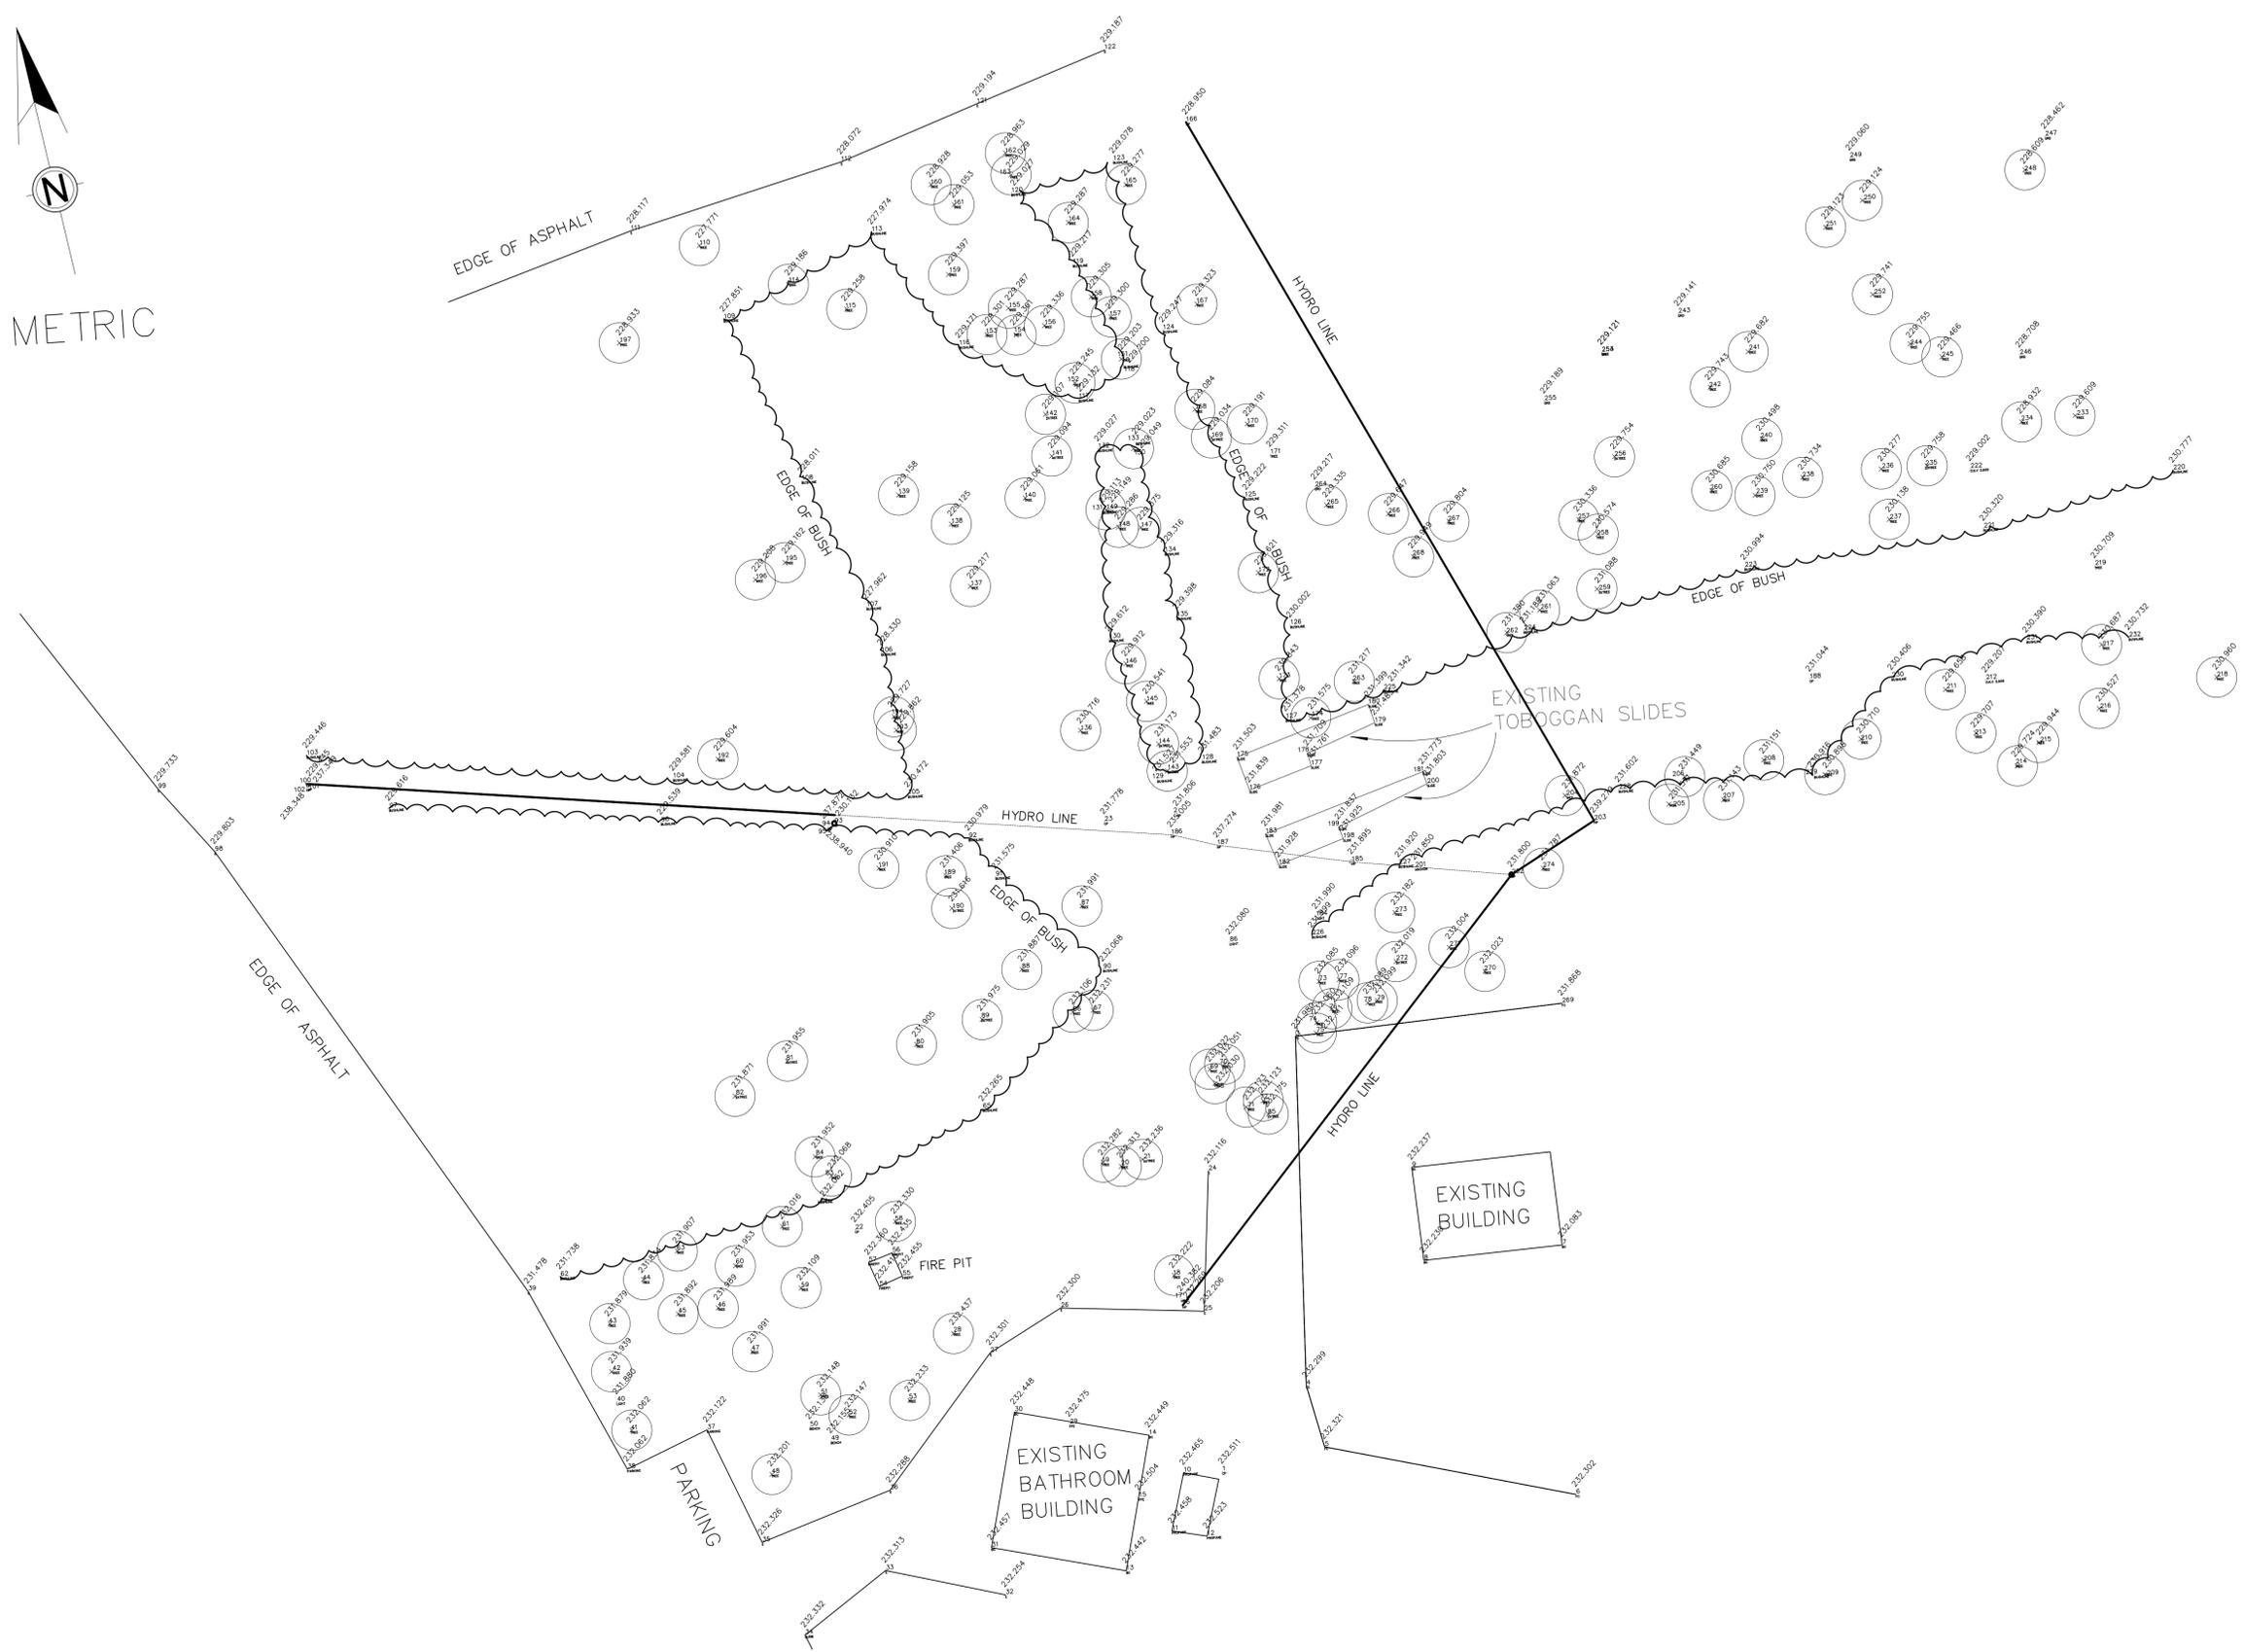

1 SITE SURVEY
1:250 (of 24X36)

NOTE:
ALL TOPOGRAPHIC INFORMATION AND SURVEY INFORMATION IS TO BE VERIFIED BY CONTRACTOR ON SITE.

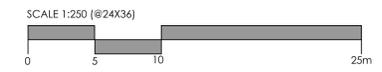

5	YY.MM.DD	-
4	YY.MM.DD	-
3	YY.MM.DD	-
2	YY.MM.DD	-
1	16.04.15	- ISSUED FOR CONSTRUCTION
No.	DATE	REVISION / ISSUANCE



Consultant
PLAIN PROJECTS
LANDSCAPE ARCHITECTURE & ENVIRONMENTAL DESIGN
562 Academy Road / Winnipeg, MB / R3N 0E3
(204) 930 0272 / www.plainprojects.ca

Consultant
WOLFROM ENGINEERING LTD.
CONSULTING ENGINEERS 345 WOLFMAN AVENUE, WINNIPEG, CANADA R3L 0L5 PHONE: (204) 432-0041 FAX: (204) 284-8899



The City of Winnipeg
Planning, Property and Development Department
15-30 Fort Street, Winnipeg, MB R3C 4X5

Project
ST. VITAL PARK TOBOGGAN SLIDES & SHELTER

Sheet Title
SITE SURVEY

BID OPPORTUNITY
339-2016
Date
APRIL 2016

Sheet
L002