




1 UPPER LEVEL CHUTE ELEVATION
1:50 (at 24X36)

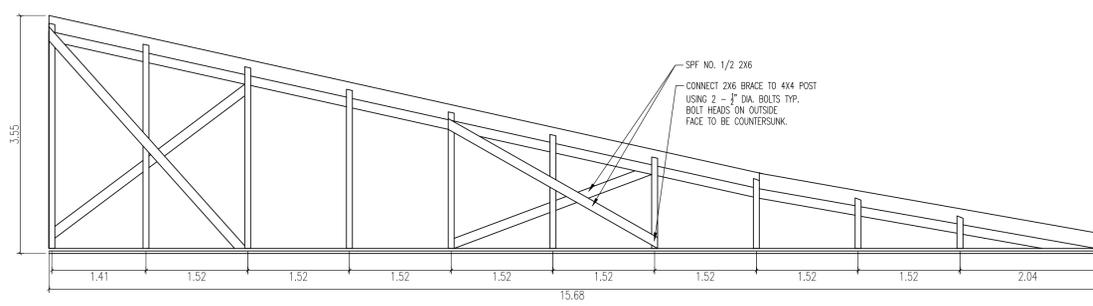

2 LOWER LEVEL CHUTE ELEVATION
1:50 (at 24X36)

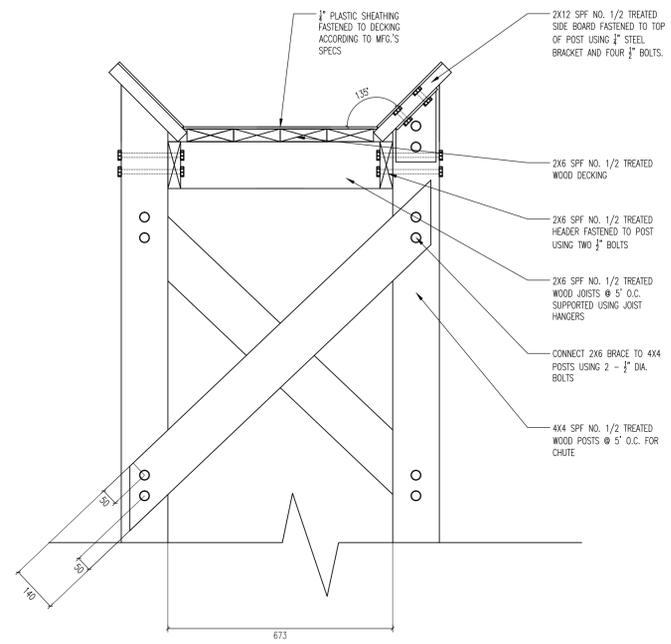


3 CHUTE SECTION
1:10 (at 24X36)

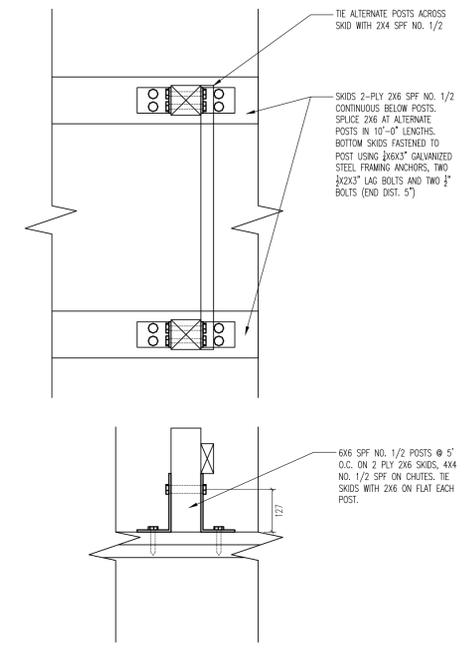

4 BOTTOM OF POST DETAIL
1:10 (at 24X36)

STANDARD TOBOGGAN CHUTE
DETAILS PER CITY OF WINNIPEG
STANDARD TOBOGGAN CHUTE
SPECIFICATIONS, AS SHOWN

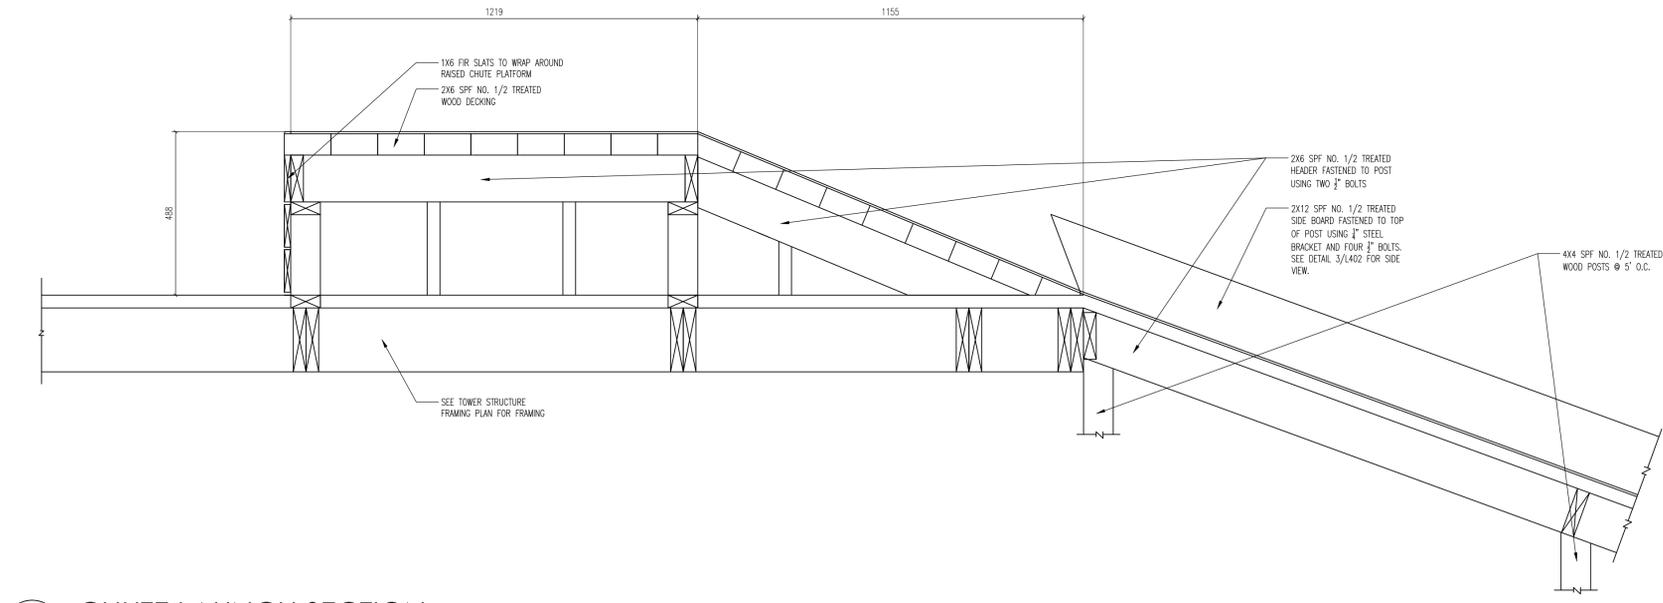

5 CHUTE LAUNCH SECTION

No.	DATE	REVISION / ISSUANCE
5	YY.MM.DD	-
4	YY.MM.DD	-
3	YY.MM.DD	-
2	YY.MM.DD	-
1	16.04.15	- ISSUED FOR CONSTRUCTION

Consultant

Seal

Consultant

Client



The City of Winnipeg
Planning, Property and Development Department
15-30 Fort Street, Winnipeg, MB R3C 4X5

Project
**ST. VITAL PARK
TOBOGGAN SLIDES & SHELTER**

Sheet Title
**CITY OF WINNIPEG STANDARD
TOBOGGAN CHUTE DETAILS**

BID OPPORTUNITY # 339-2016

Date
APRIL 2016

Sheet
L303