
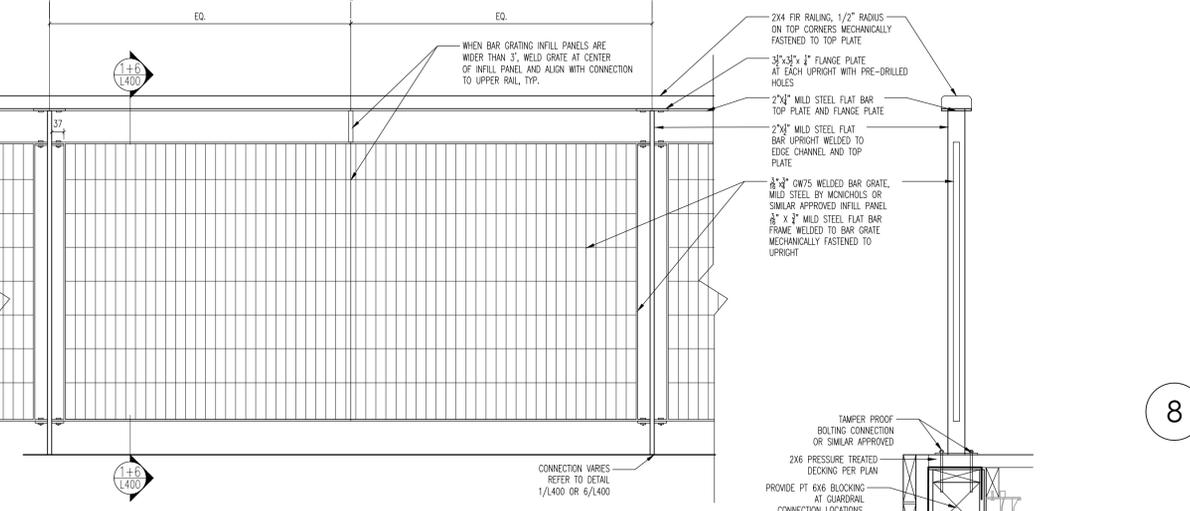


1 GUARD/HANDRAIL SECTION / STAIR AND BAR GRATING CONNECTION, TYP. 1:10 (of 24X36)

2 GUARD/HANDRAIL DETAIL PLAN, TYP. 1:20 (of 24X36)


3 GUARDRAIL ELEVATION AT STAIRS, TYP. 1:20 (of 24X36)

4 AGGREGATE SURFACE, TYP. 1:10 (of 24X36)

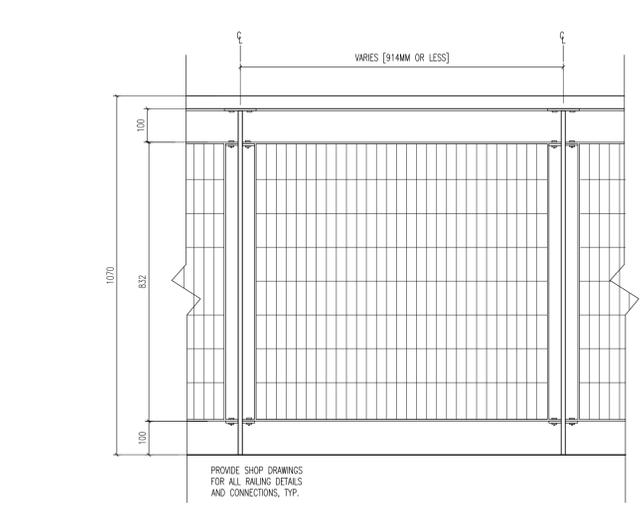


5 GUARDRAIL ELEVATION, TYP. 1:10 (of 24X36)

6 GUARDRAIL SECTION, TYP. 1:10 (of 24X36)

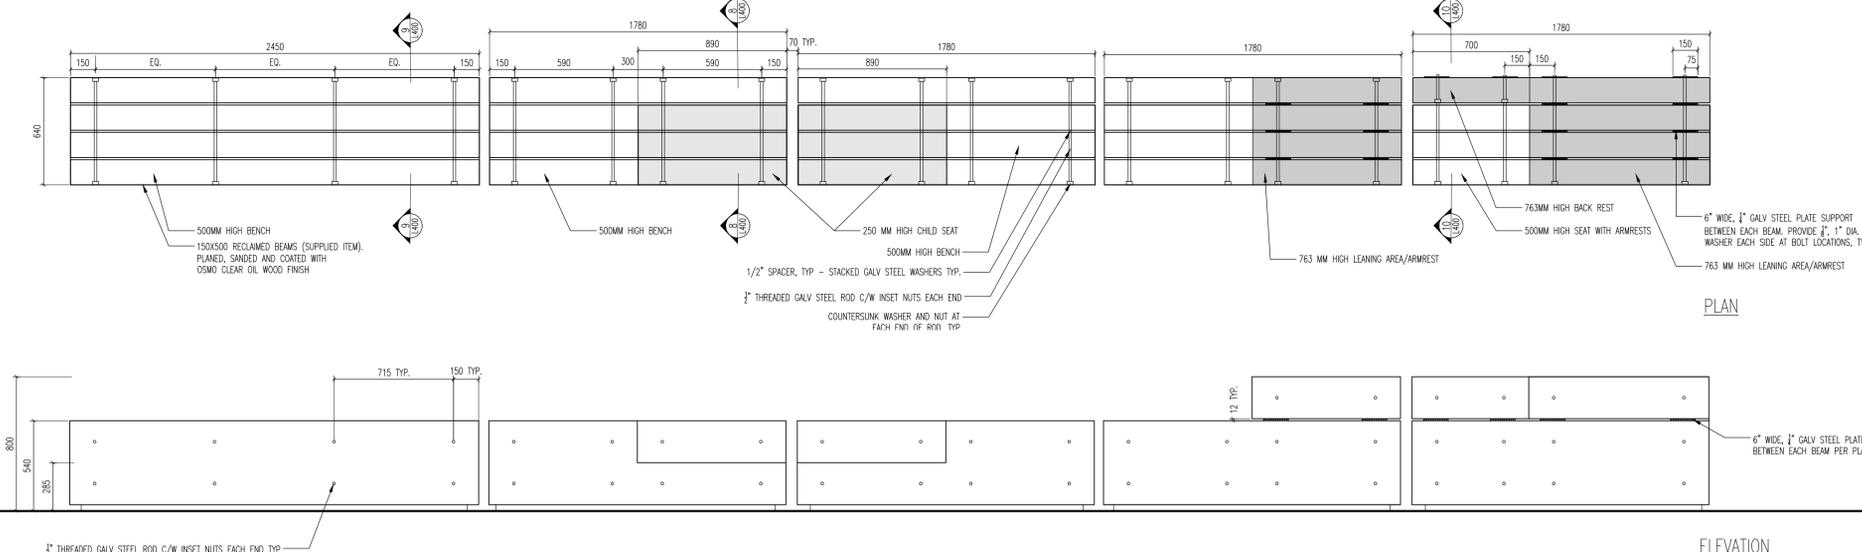


7 INTERIOR WOOD BENCH - PLAN AND ELEVATION 1:20 (of 24X36)

8 INTERIOR WOOD BENCH AT LOWER SEAT - SECTION 1:10 (of 24X36)

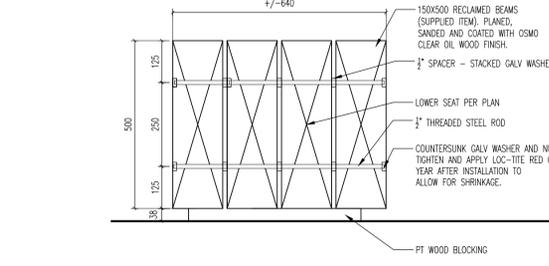

9 INTERIOR WOOD BENCH - SECTION 1:10 (of 24X36)

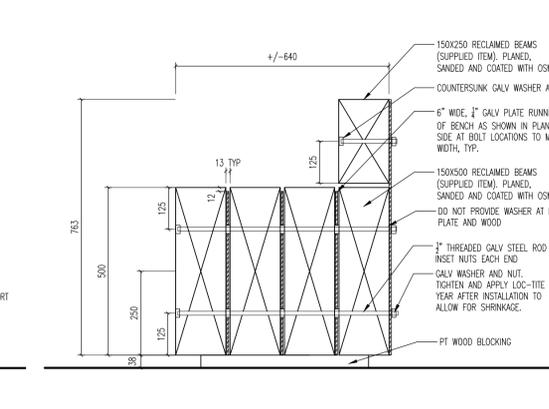

10 INTERIOR WOOD BENCH AT HIGH SEAT - SECTION 1:10 (of 24X36)

5	YY.MM.DD	-
4	YY.MM.DD	-
3	YY.MM.DD	-
2	YY.MM.DD	-
1	16.04.15	- ISSUED FOR CONSTRUCTION
No.	DATE	REVISION / ISSUANCE



Consultant
PLAIN PROJECTS
 LANDSCAPE ARCHITECTURE & ENVIRONMENTAL DESIGN
 562 Academy Road / Winnipeg, MB / R3N 0E3
 (204) 930 0272 / www.plainprojects.ca



Consultant
WOLFROM ENGINEERING LTD.
 CONSULTING ENGINEERS 345 WARDLAW AVENUE, WINNIPEG, CANADA R3L 0L5 PHONE: (204) 432-0041 FAX: (204) 284-8893



Client
Winnipeg
 The City of Winnipeg
 Planning, Property and Development Department
 15-30 Fort Street, Winnipeg, MB R3C 4X5

Project
ST. VITAL PARK
TOBOGGAN SLIDES & SHELTER

Sheet Title
DETAILS

BID OPPORTUNITY
 # 339-2016
 Date
 APRIL 2016
 Sheet
L400