


GENERAL NOTES

- REFER TO CIVIL ENGINEER'S DRAWINGS FOR DEMOLITION, LAYOUT AND GRADING INFORMATION.
- ALL UTILITIES ARE SHOWN AS INFORMATION ONLY. CONTRACTOR TO CONFIRM LOCATION OF ALL UTILITIES ON SITE PRIOR TO CONSTRUCTION.
- CONTRACTOR SHALL PROVIDE QUALIFIED CREW TO LAY OUT STREETSCAPING ELEMENTS. THE CREW SHALL BE EQUIPPED WITH ALL THE NECESSARY EQUIPMENT TO PROVIDE HORIZONTAL AND VERTICAL LAYOUT IN ACCORDANCE WITH THE DRAWINGS AND SPECIFICATIONS.
- CONTRACTOR TO STAKE OUT LOCATION OF ALL WORKS FOR APPROVAL BY CONTRACT ADMINISTRATOR PRIOR TO ANY REMOVALS OR CONSTRUCTION.
- CONTRACTOR SHALL CONFIRM ALL DIMENSIONS ON SITE AND REPORT ANY DISCREPANCIES TO THE CONTRACT ADMINISTRATOR PRIOR TO CONSTRUCTION.
- DURING CONSTRUCTION CONTRACTOR TO PROTECT TO CITY OF WINNIPEG STANDARDS ALL EXISTING TREES, SIDEWALKS, CURBS, UTILITIES AND PAVING TO REMAIN. AREAS DAMAGED DURING CONSTRUCTION TO BE REPAIRED TO CITY OF WINNIPEG STANDARDS AT NO COST TO THE CITY.
- CONTRACTOR IS RESPONSIBLE FOR ALL REMOVALS AS REQUIRED TO CONSTRUCT ALL WORKS AS SHOWN ON THE DRAWINGS. ALL ITEMS TO BE REMOVED MUST BE DISPOSED OF LEGALLY OFF SITE. ALL ITEMS DESIGNATED FOR RE-USE SHALL BE CAREFULLY REMOVED AND STOCKPILED IN A PROTECTED PLACE - SEE SPECIFICATIONS.
- ALL WORK TO BE DONE IN ACCORDANCE WITH CITY OF WINNIPEG STANDARD CONSTRUCTION SPECIFICATIONS UNLESS OTHERWISE INDICATED.

MATERIALS LEGEND:

	APPROX. LIMIT OF CONSTRUCTION		ENDICOTT PAVERS DARK IRONSPOT IN CONC. BLOCKOUT		STOCKPILED 200 x 100 x 60 GRANITE PAVERS IN CONC. BLOCKOUT		LIGHT STANDARD - SEE ELECTRICAL
	EXISTING TREES TO BE RETAINED & PRUNED		ENDICOTT PAVERS MEDIUM IRONSPOT 46 IN CONC. BLOCKOUT		STOCKPILED 400 x 150 x 60 GRANITE PAVERS IN CONC. BLOCKOUT		STREET LIGHT STANDARD
	CIP CONC SIDEWALK SIM TO CW3310 & SD228A - SAW CUT 3 x 12 DEEP		HOLLAND PAVER SIERRA GREY IN CONC. BLOCKOUT		PLANTING BED		TRELLIS POST W/ HORIZ. BEAM & GREENSCREEN INCL. ELECTRICAL
	ROADWAY PAVEMENT SEE CIVIL		BROADWAY PAVERS BUFF OR COPPER CANYON IN CONC. BLOCKOUT		BENCH - SURFACE MOUNTED		PARKING SCREEN FENCE - IN-GROUND
	CIP CONC CURB - SEE CIVIL		BROADWAY PAVERS BUFF W/ LETTERS IN CONC. BLOCKOUT		WASTE RECEPTACLE		TRIPOD - TYPE A & B - INTERSECTIONS
	INDICATOR STRIP: BROADWAY PAVERS MAHOGANY IN CONC. BLOCKOUT		BROADWAY PAVERS BUFF COLOUR IN CONC. BLOCKOUT - INTERSECTIONS				

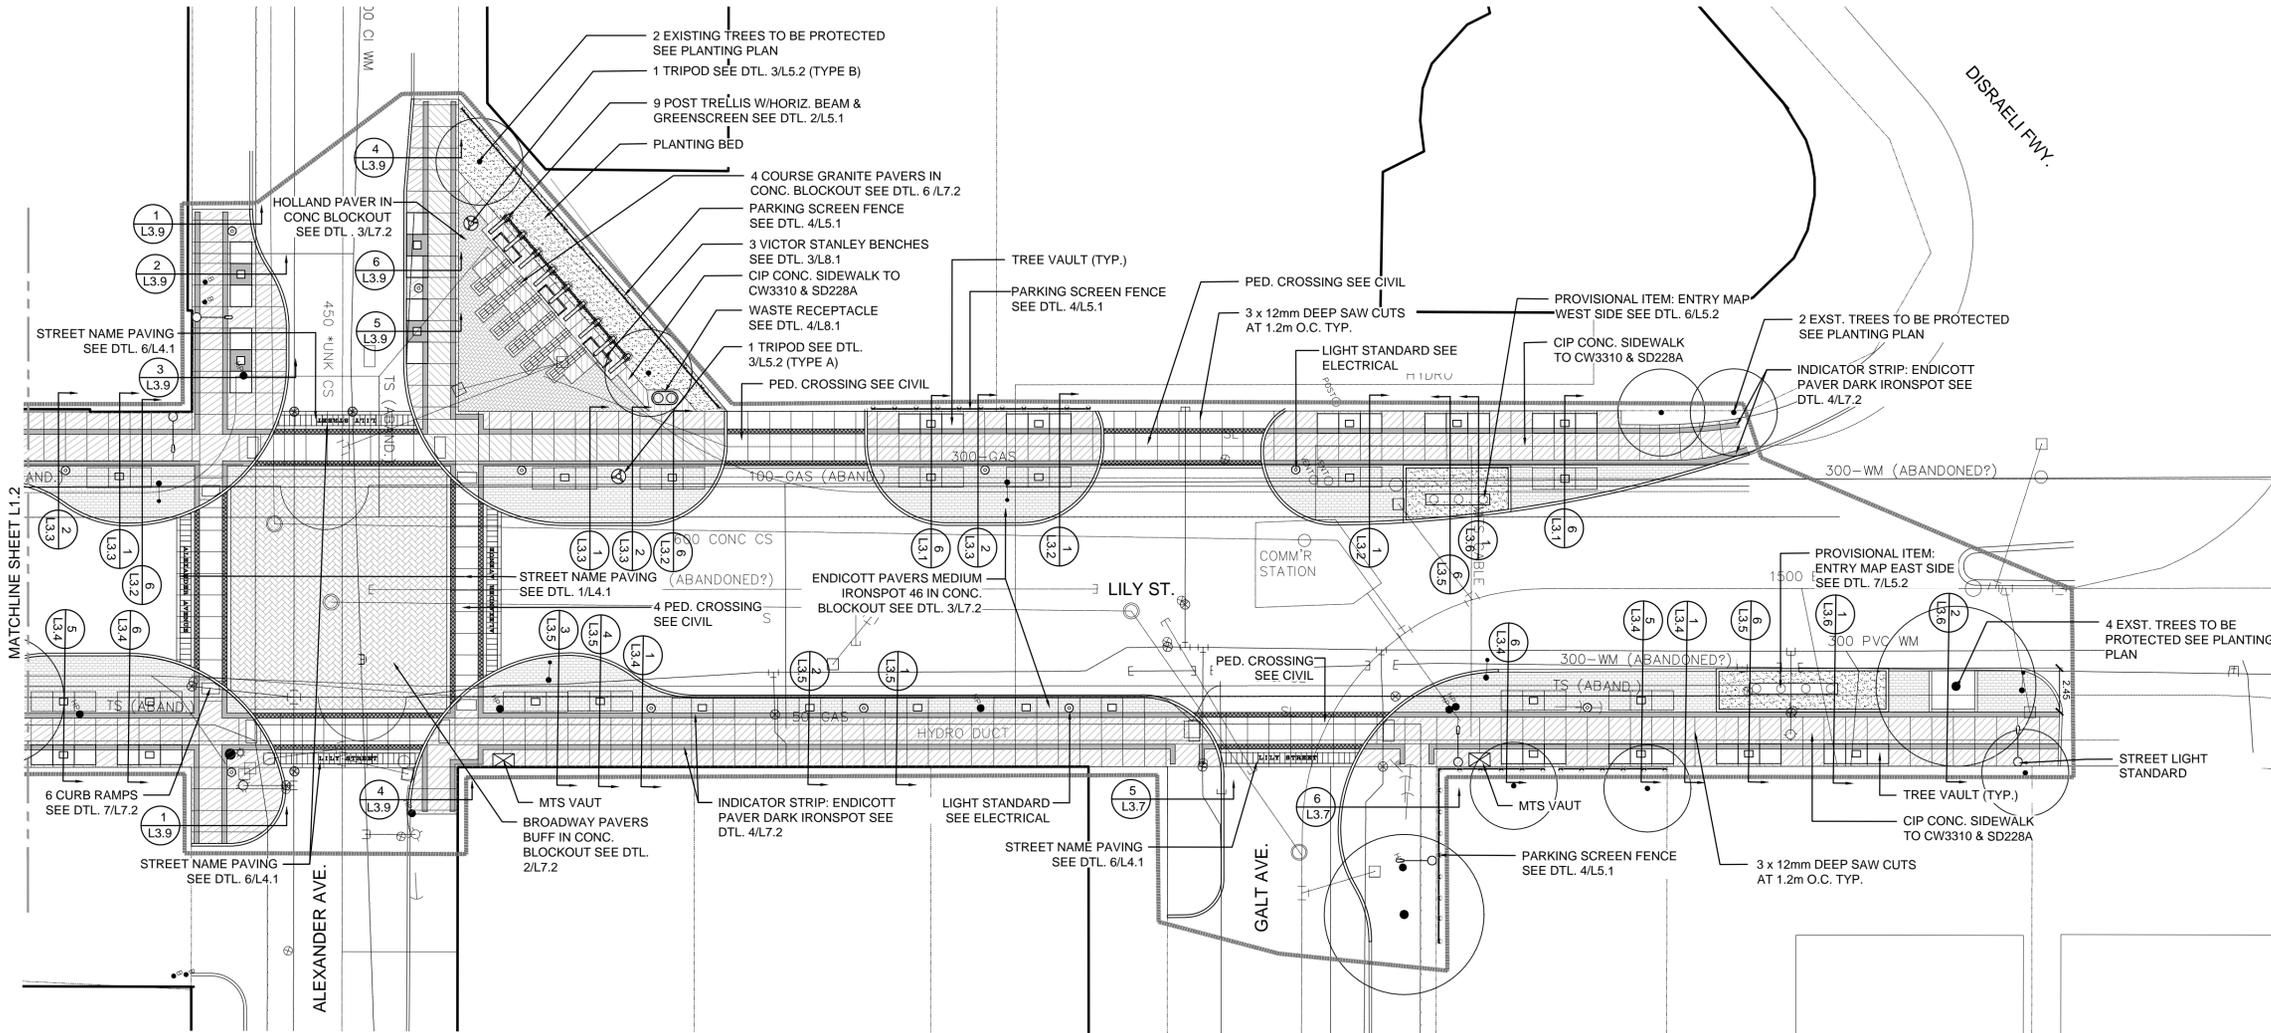

1 LILY FROM ALEXANDER TO DISRAELI - MATERIALS PLAN
L1.3
SCALE: 1:200

SURVEY LEGEND:

EXISTING	LEGEND-PLAN	PROPOSED	EXISTING	LEGEND-PLAN	PROPOSED	EXISTING	LEGEND-PROFILE	PROPOSED
	WATERMAIN			ANCHOR				
	LAND DRAINAGE SEWER			CIVIC ADDRESS				
	WASTE WATER SEWER			IRON BAR				
	HYDRO			LIGHT STANDARD				
	M.T.S.			HYDRO POLE				
	GAS			CURB RAMP				
	SIGNALS			EDGE OF SIDEWALK				
	MANHOLE			PROPERTY LINE				
	CATCH BASIN			EDGE OF PAVEMENT				
	CURB INLET			MODIFIED BARRIER CURB				
	UTILITIES ADJUSTED			BARRIER CURB				
	PLUG			BARRIER CURB & GUTTER				
	HYDRANT			EDGE OF CONCRETE				
	VALVE			EDGE OF GRAVEL				
	CURB STOP			SIDEWALK				
	GROUND GRADE			CONCRETE				
	PAVEMENT GRADE			ASPHALT				
	LOT GRADE			LAND DRAINAGE SEWER				
	EXISTING			ASPHALT OVERLAY				
	LEGEND-PLAN			LEGEND-PROFILE				

LOCATIONS APPROVED UNDERGROUND STRUCTURES

SIGNED BY: _____ DATE: _____
SHPV UG STRUCTURES

LOCATION OF UNDERGROUND STRUCTURES AS SHOWN ARE BASED ON THE BEST INFORMATION AVAILABLE BUT NO GUARANTEE IS GIVEN THAT ALL EXISTING UTILITIES ARE SHOWN OR THAT THE GIVEN LOCATIONS ARE EXACT CONFIRMATION OF EXISTENCE AND EXACT LOCATION OF ALL SERVICES MUST BE OBTAINED FROM THE INDIVIDUAL UTILITIES BEFORE PROCEEDING

NO.	REVISIONS	DATE	BY
3	ISSUED FOR TENDER	05/25/16	JH
2	ISSUED FOR UG STRUCTURES REVIEW	04/08/16	JH
1	ISSUED FOR CITY OF WINNIPEG REVIEW	03/18/16	JH

G.B.M. ELEV. _____

HTFC
PLANNING & DESIGN
300-115 St. James Avenue East Winnipeg, MB R2J 0P5
PHONE: 204-541-1907

DESIGNED BY: JH	CHECKED BY: GM
DRAWN BY: JH	APPROVED BY: GM

HOR. SCALE: AS NOTED
VERTICAL: AS NOTED

RELEASED FOR CONSTRUCTION

DATE: 05/25/16

ENGINEER'S SEAL

John Manning
Member No. 81
May 24, 2016

CONSULTANT ACAD DWG. NO. L1.3

THE CITY OF WINNIPEG
PUBLIC WORKS DEPARTMENT
ENGINEERING SERVICES DIVISION

CITY OF WINNIPEG

LILY ST.
FROM ALEXANDER TO DISRAELI
MATERIALS PLAN

CITY DRAWING NUMBER
SHEET 9 OF 39
BID NO. 345-2016

NOTE: These design documents are prepared solely for the use by the party with whom the design professional has entered into a contract and these are no representations of any kind made by the design professional to any party with whom the design professional has not entered into a contract.