




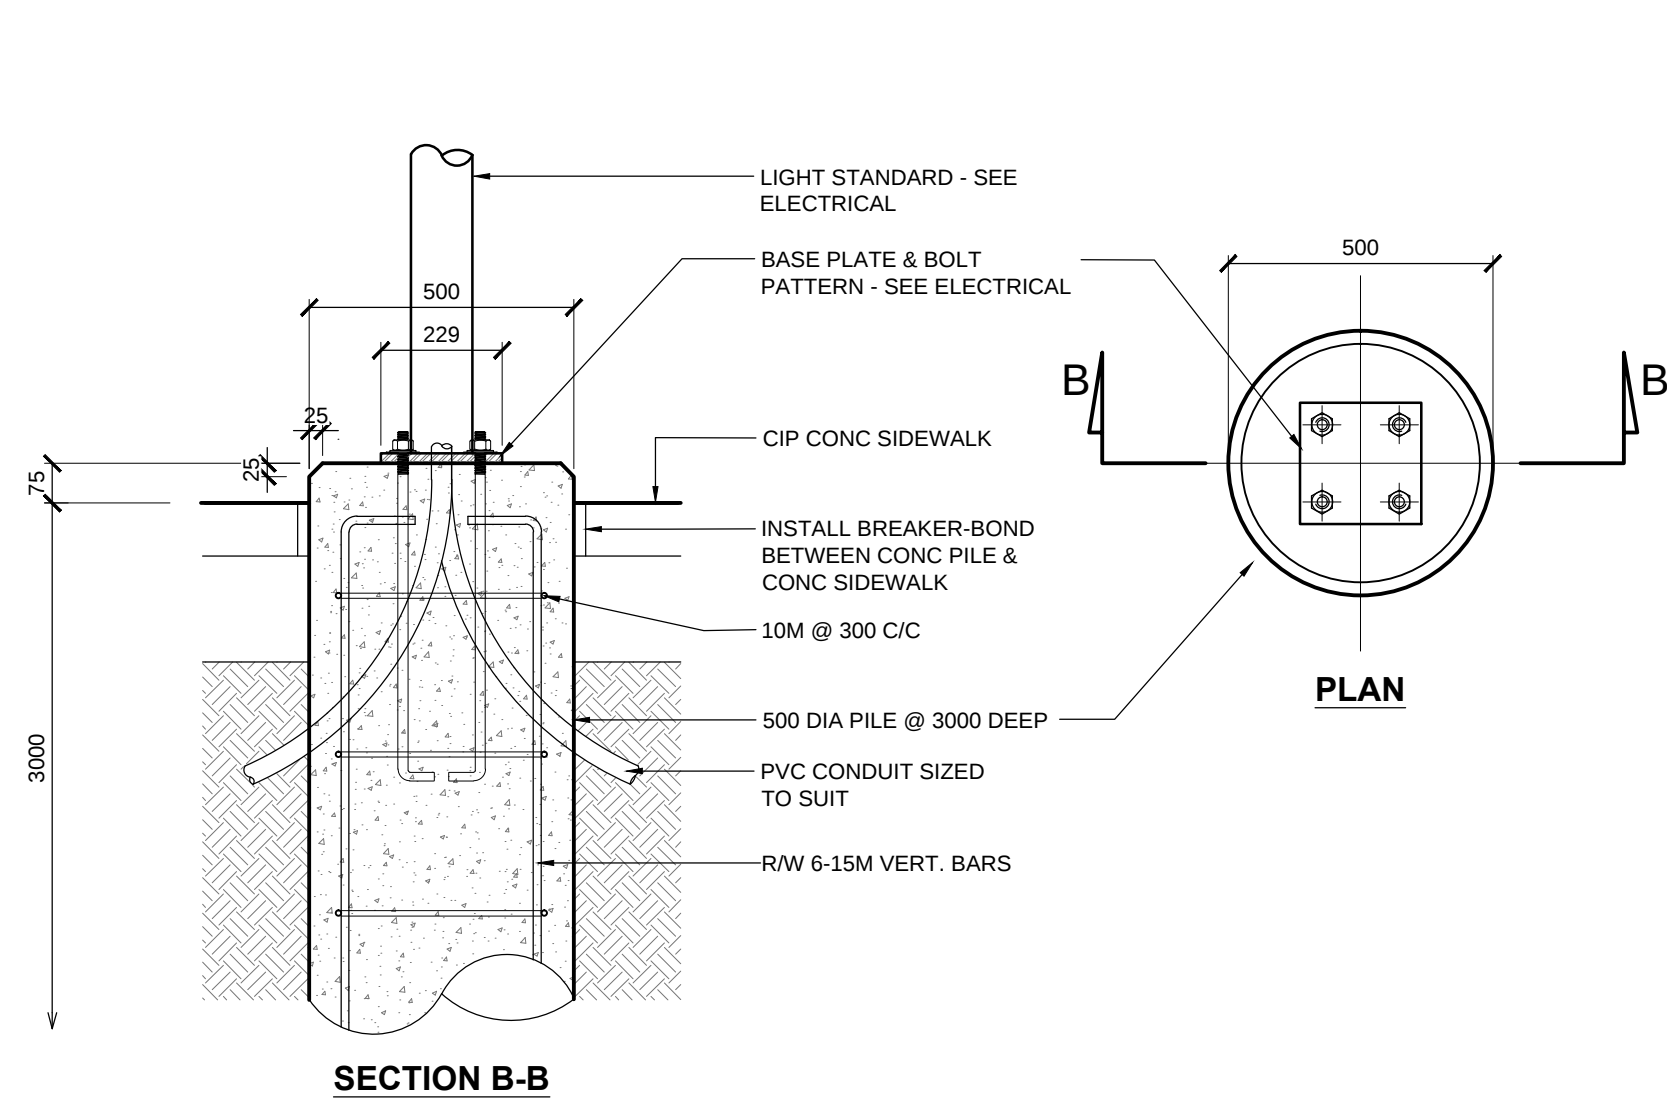


1 LIGHT STANDARD CONC. PILE
L7.2 SCALE 1:15

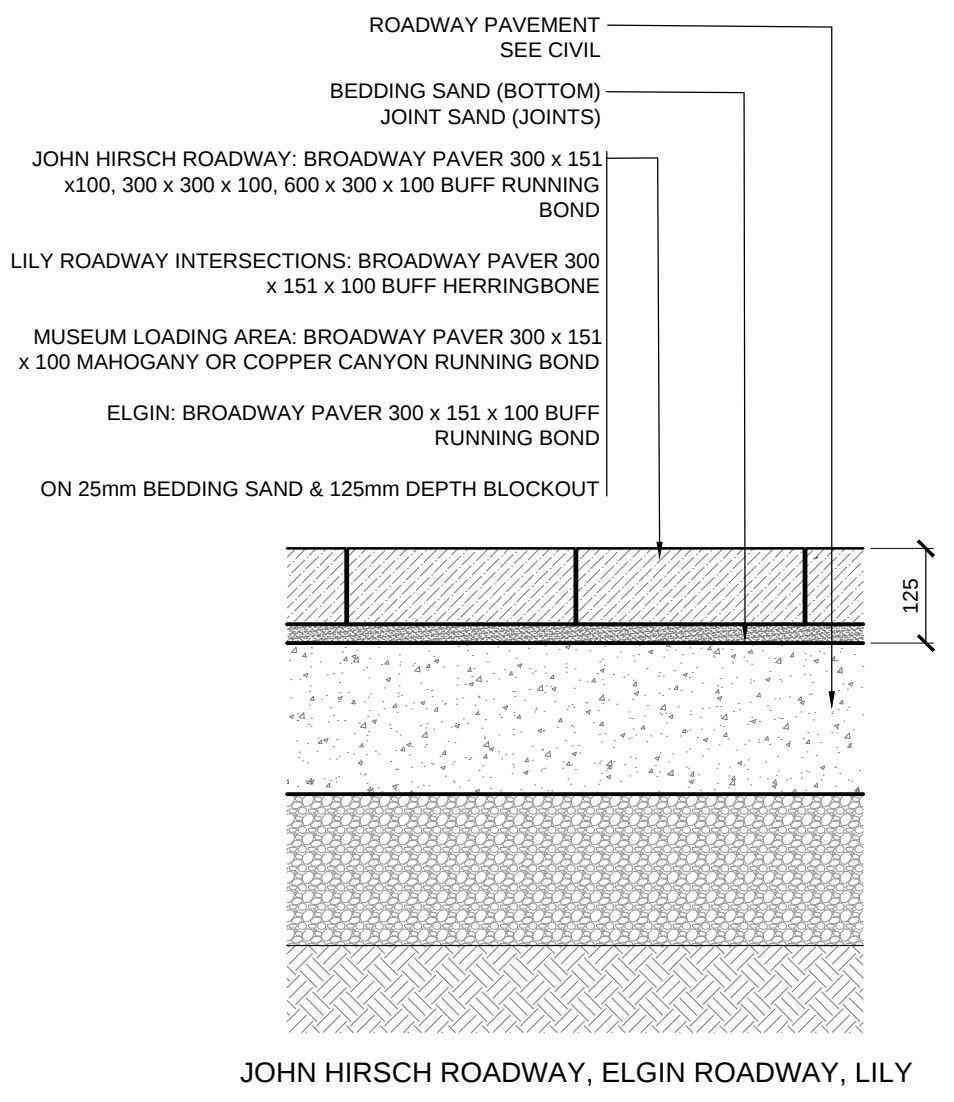


2 HEAVY DUTY UNIT PAVERS IN CONC. BLOCKOUT
L7.2 SCALE 1:10

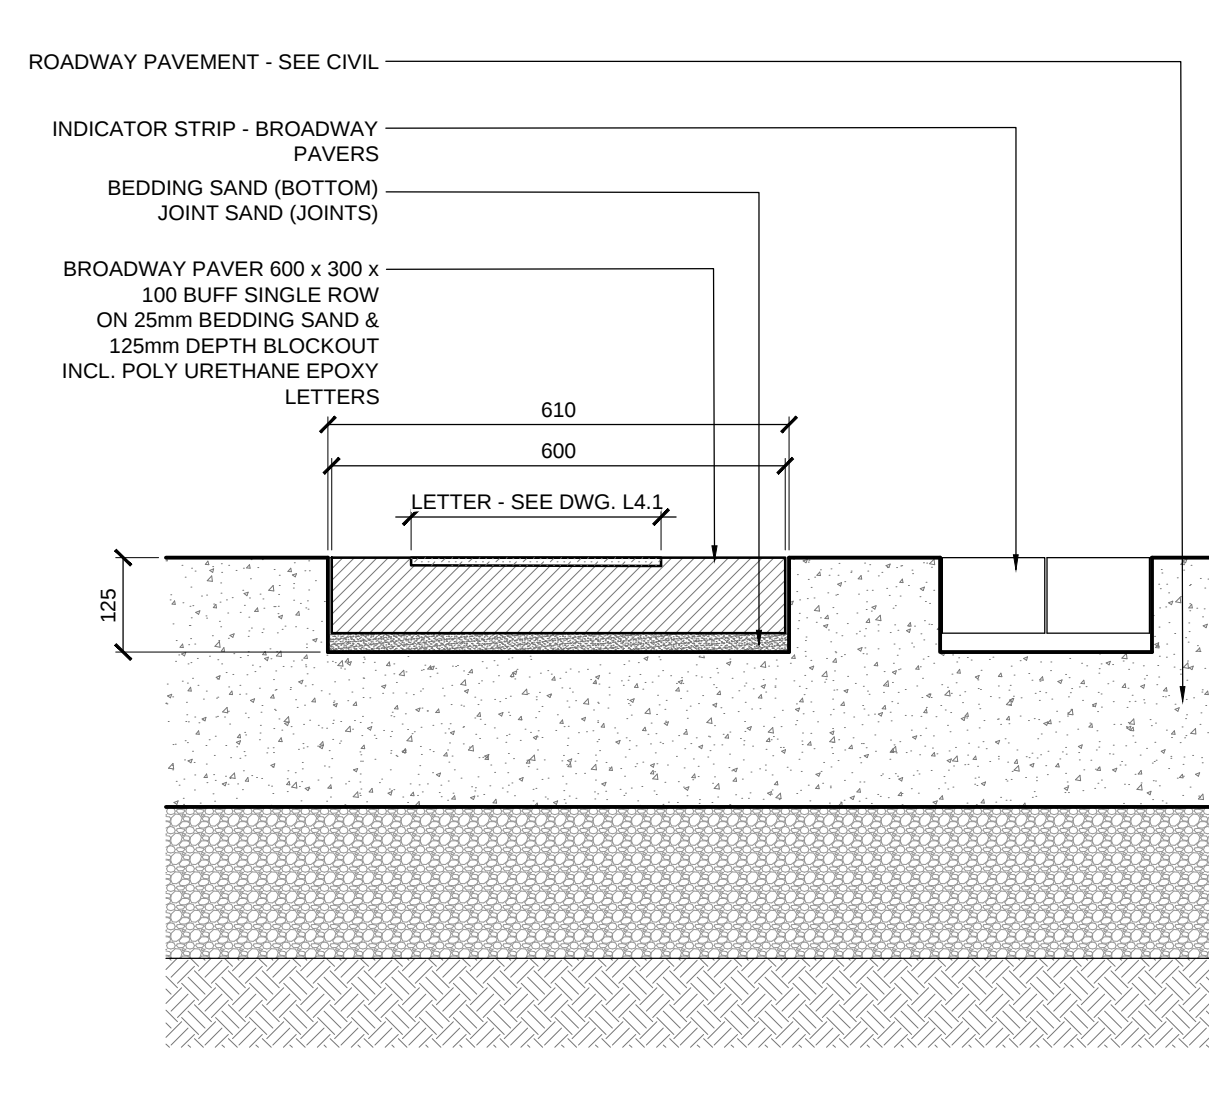


LILY ROADWAY STREET NAME PAVERS

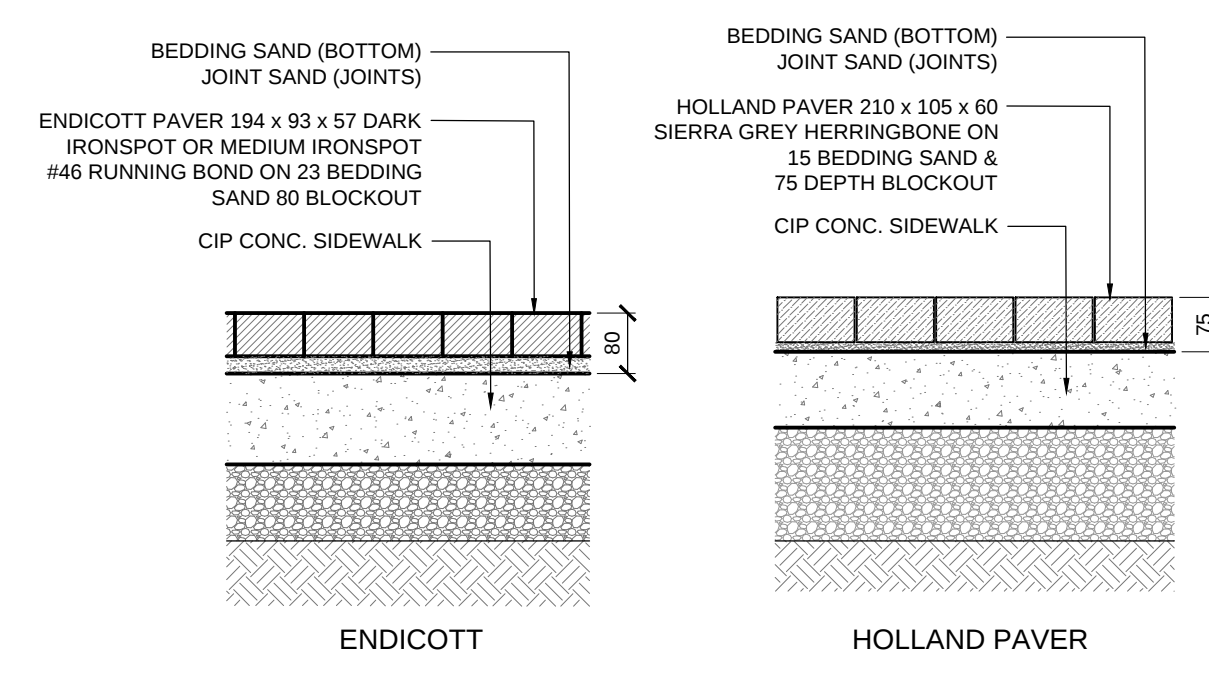


3 UNIT PAVERS IN CONC. BLOCKOUT - SIDEWALK
L7.2 SCALE 1:10

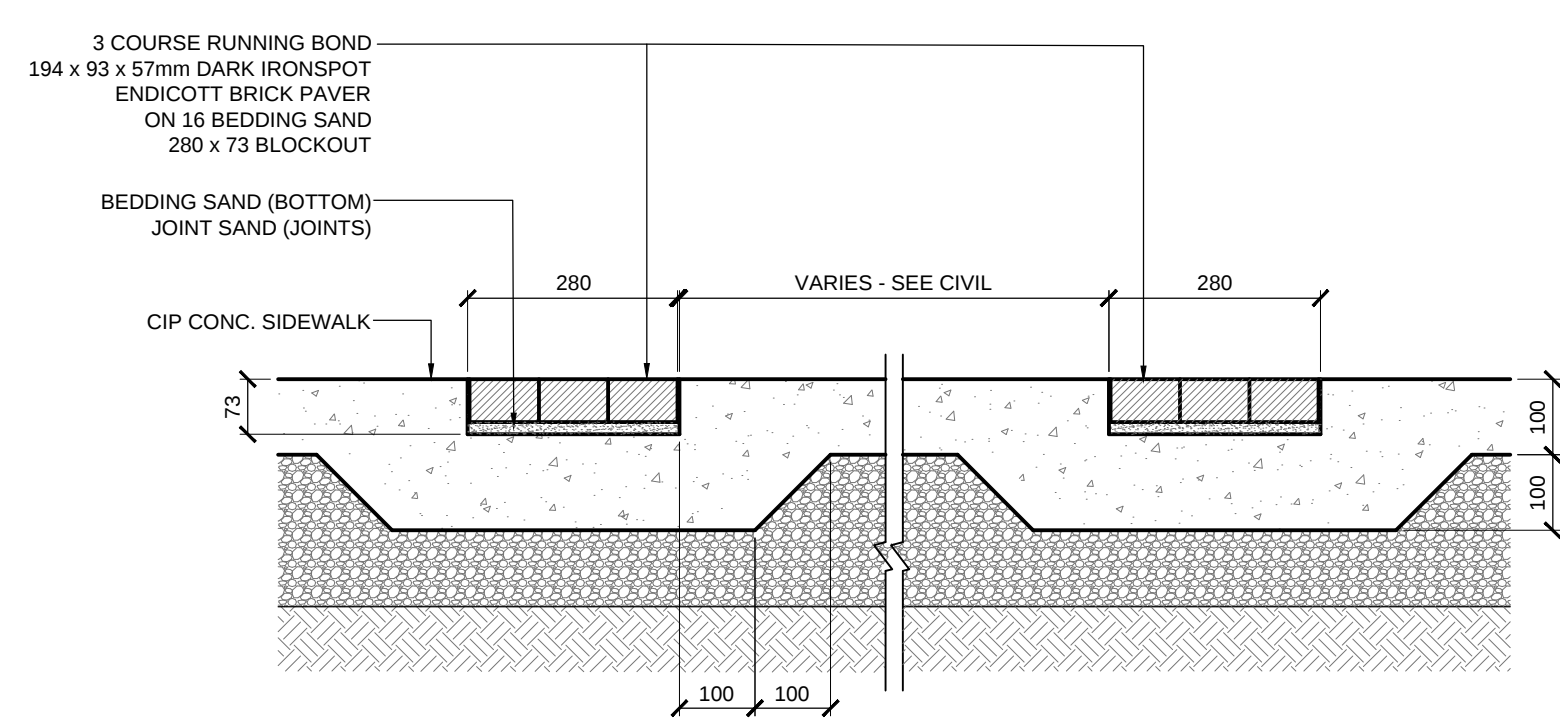


4 INDICATOR STRIP - ENDICOTT PAVERS
L7.2 SCALE 1:10

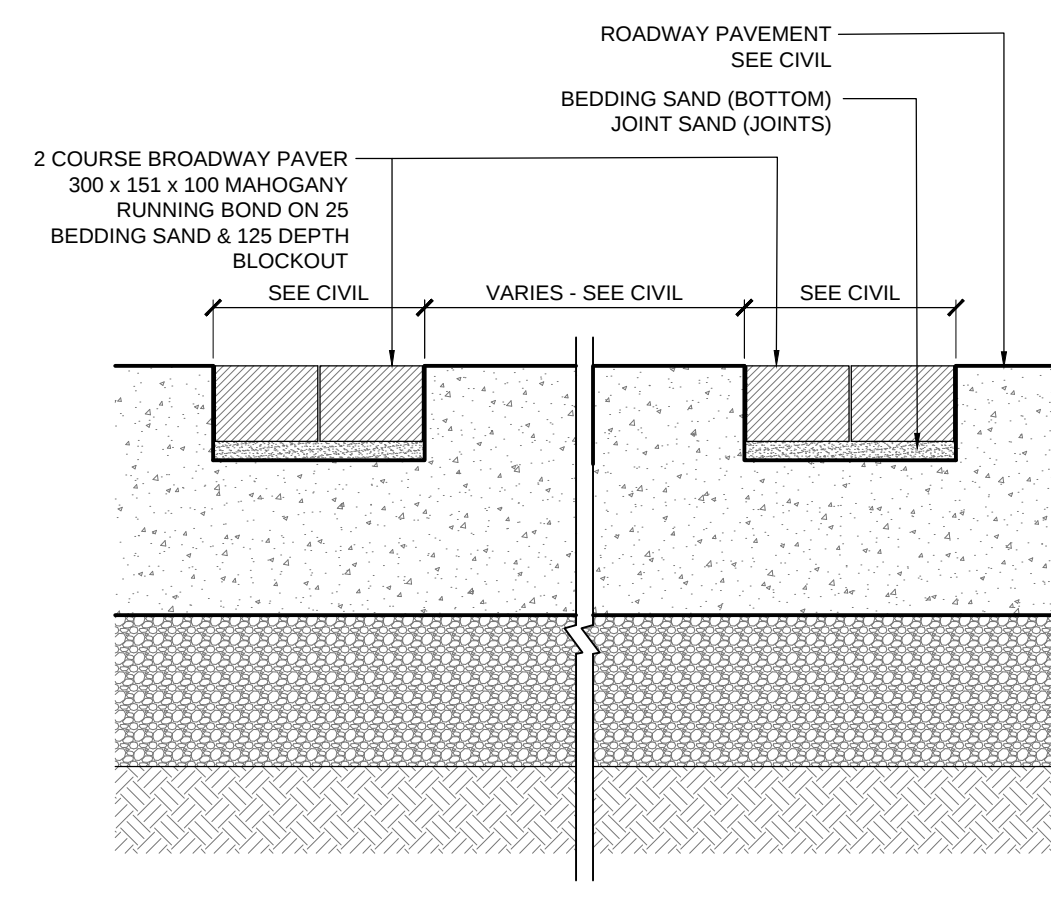

5 INDICATOR STRIP - BROADWAY PAVERS
L7.2 SCALE 1:10

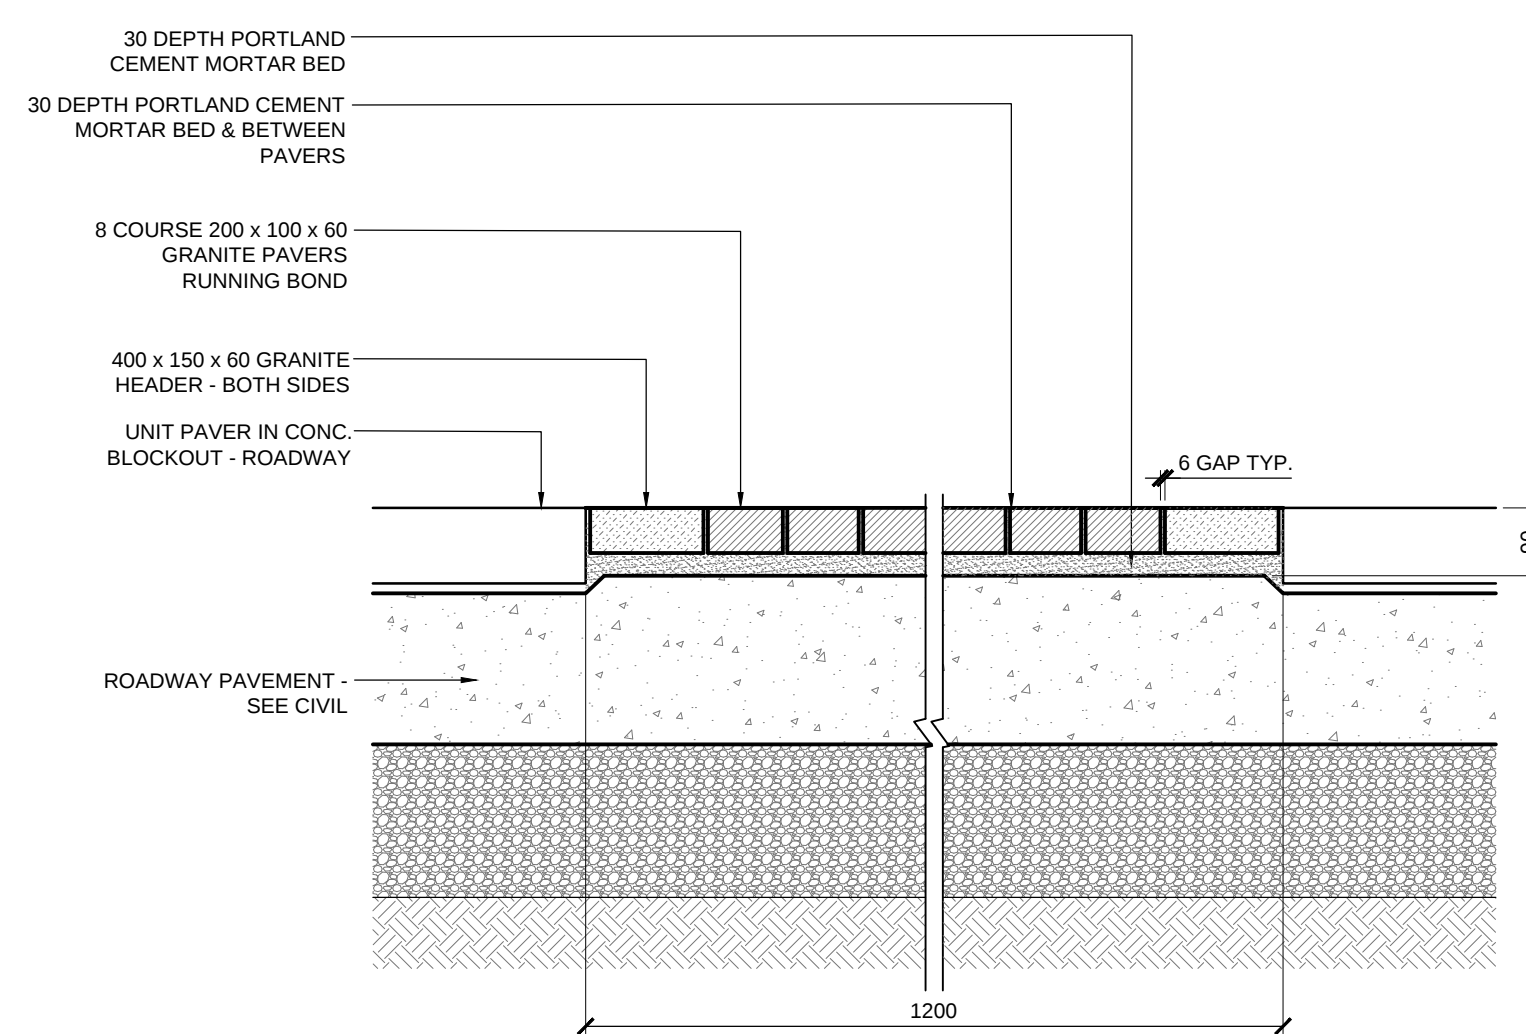


6 GRANITE PAVERS IN CONC. BLOCKOUT
L7.2 SCALE 1:10


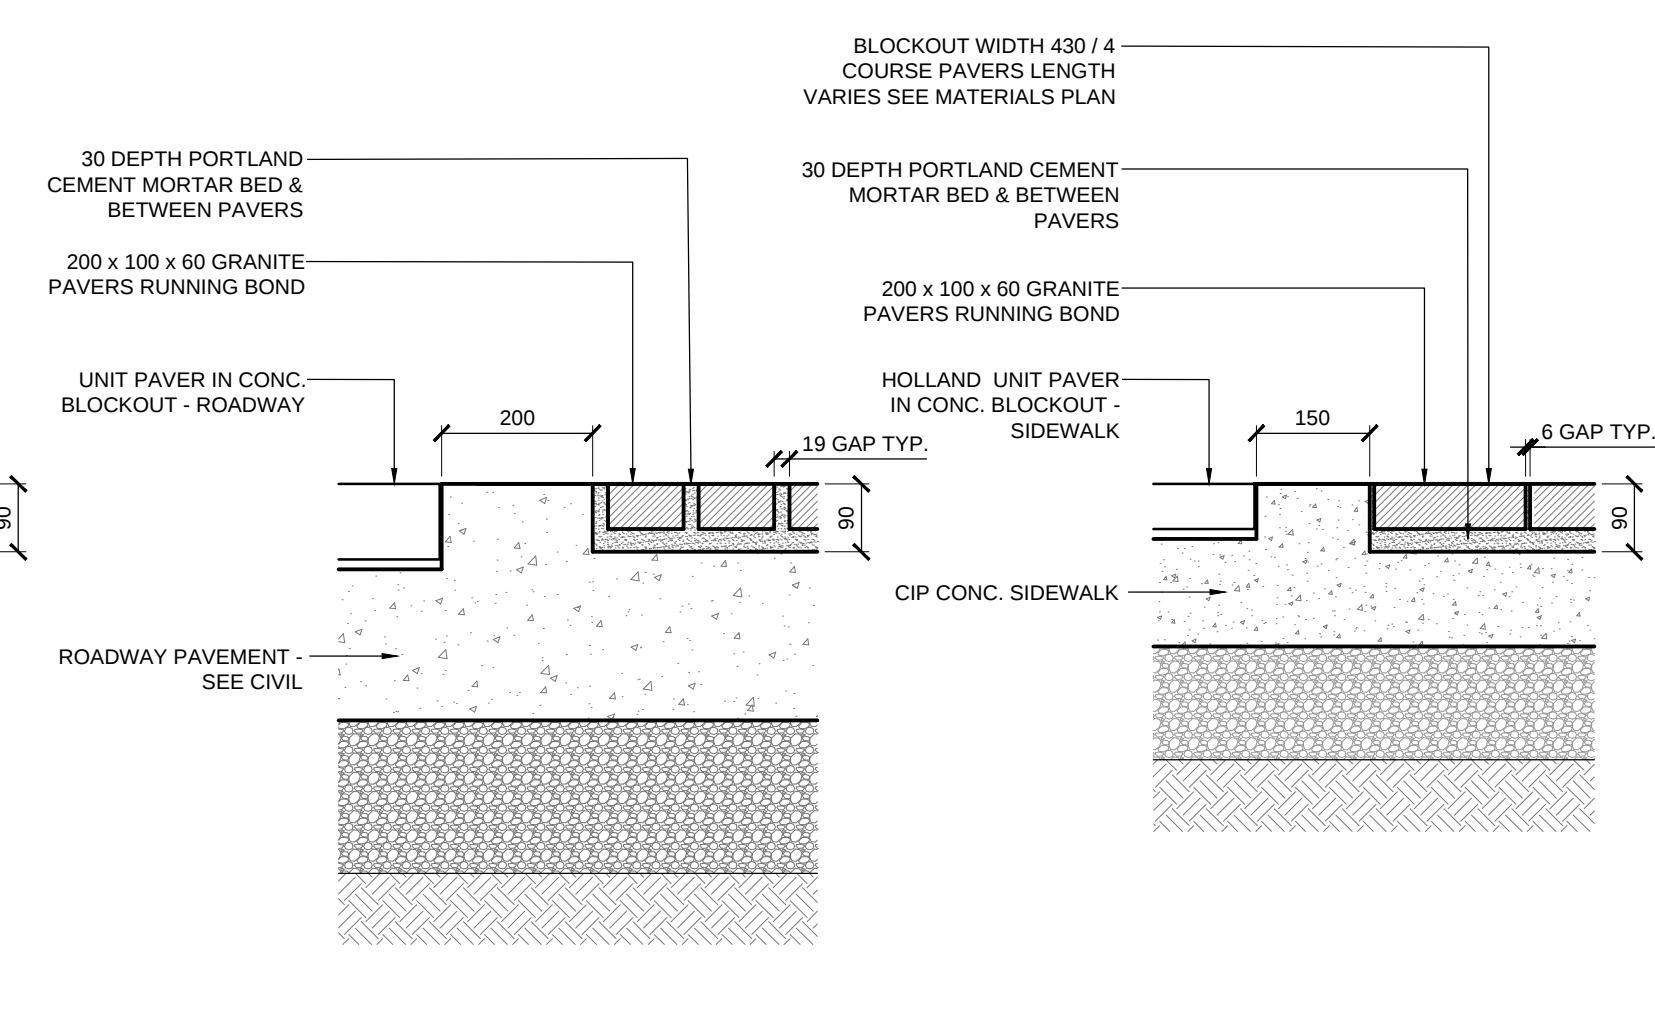


LILY & JAMES - ROADWAY

LILY & ALEXANDER - SIDEWALK

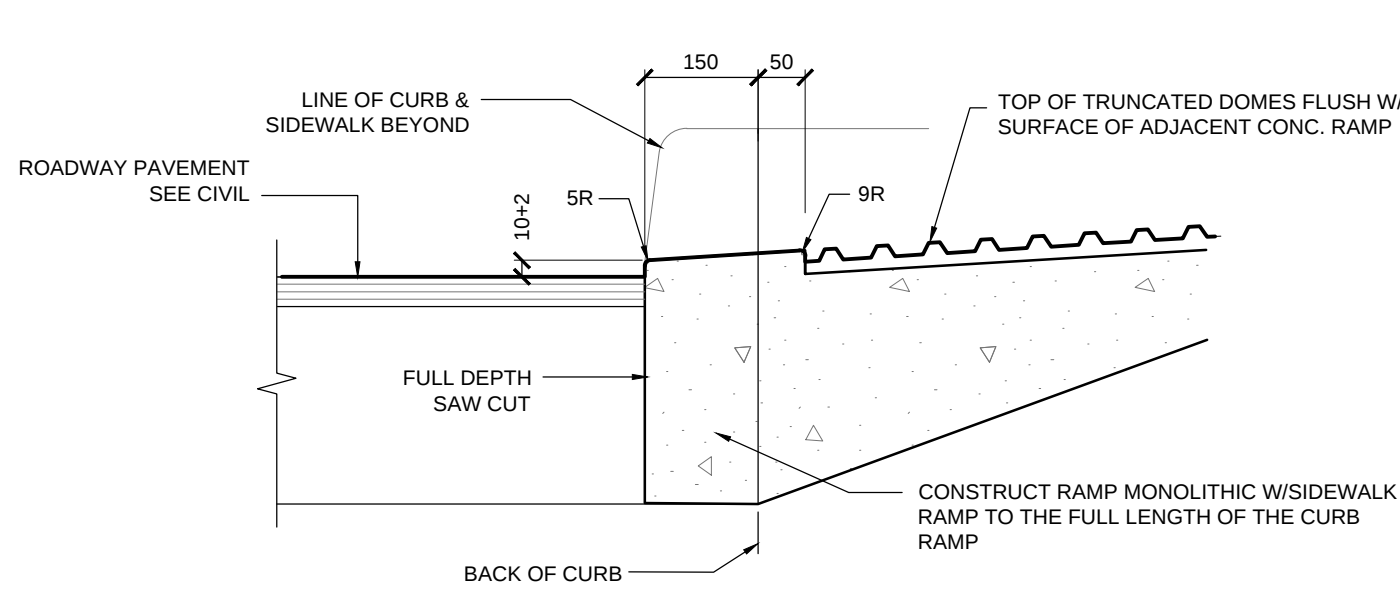

7 CURB RAMP W/ TACTILE WARNING TILE
L7.2 SCALE : NTS

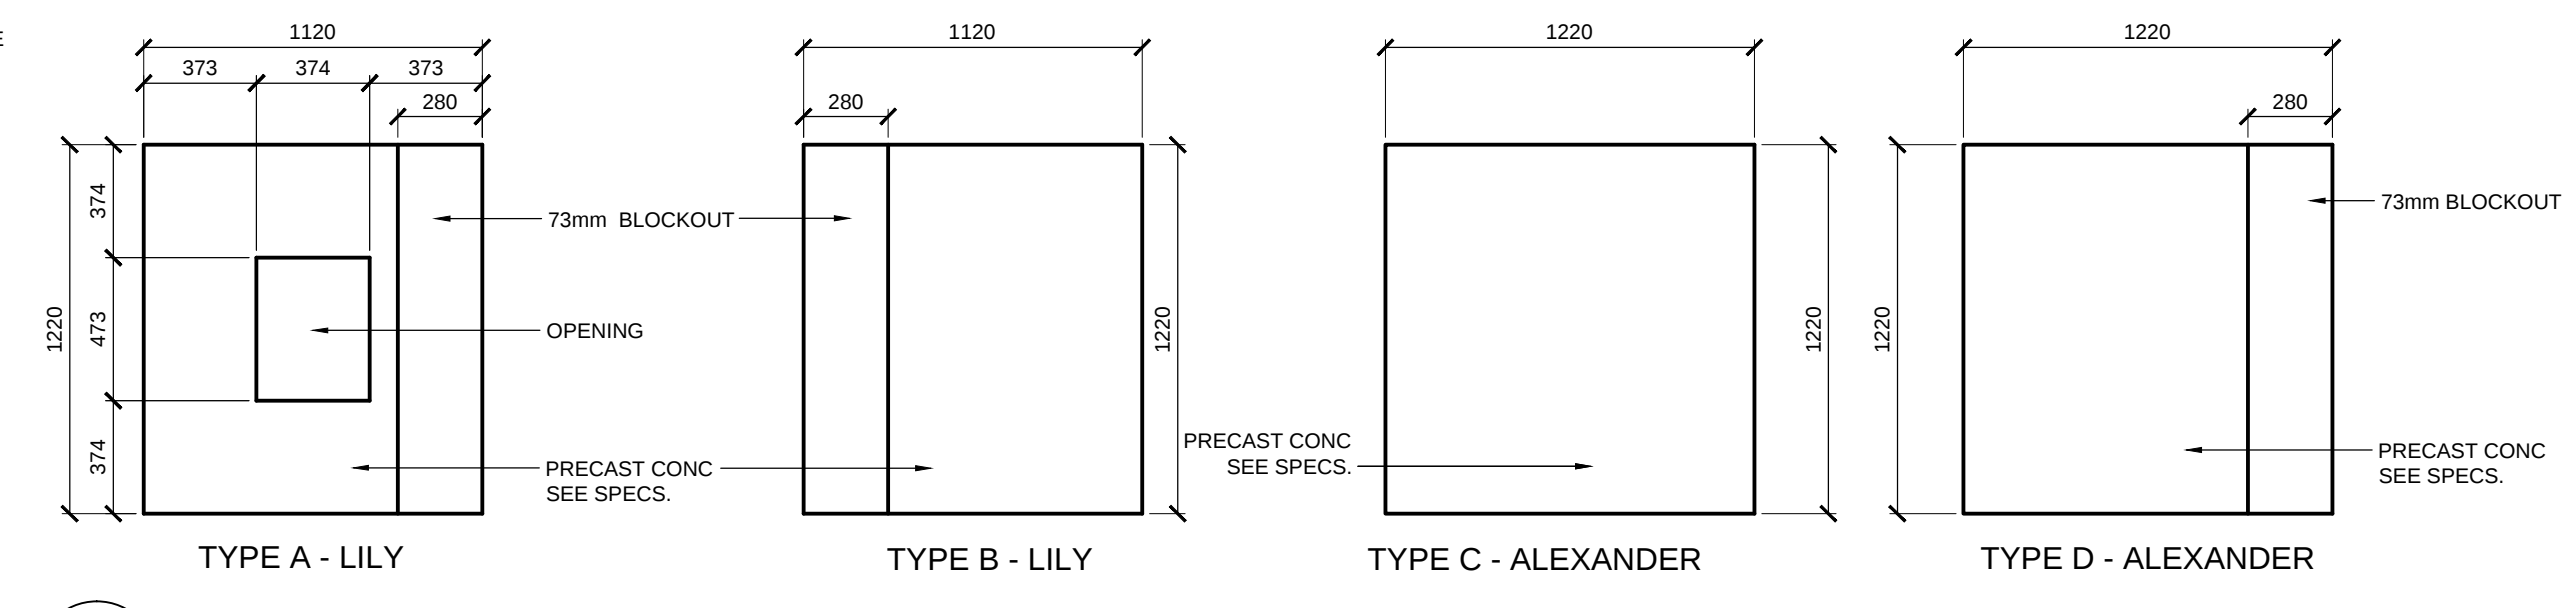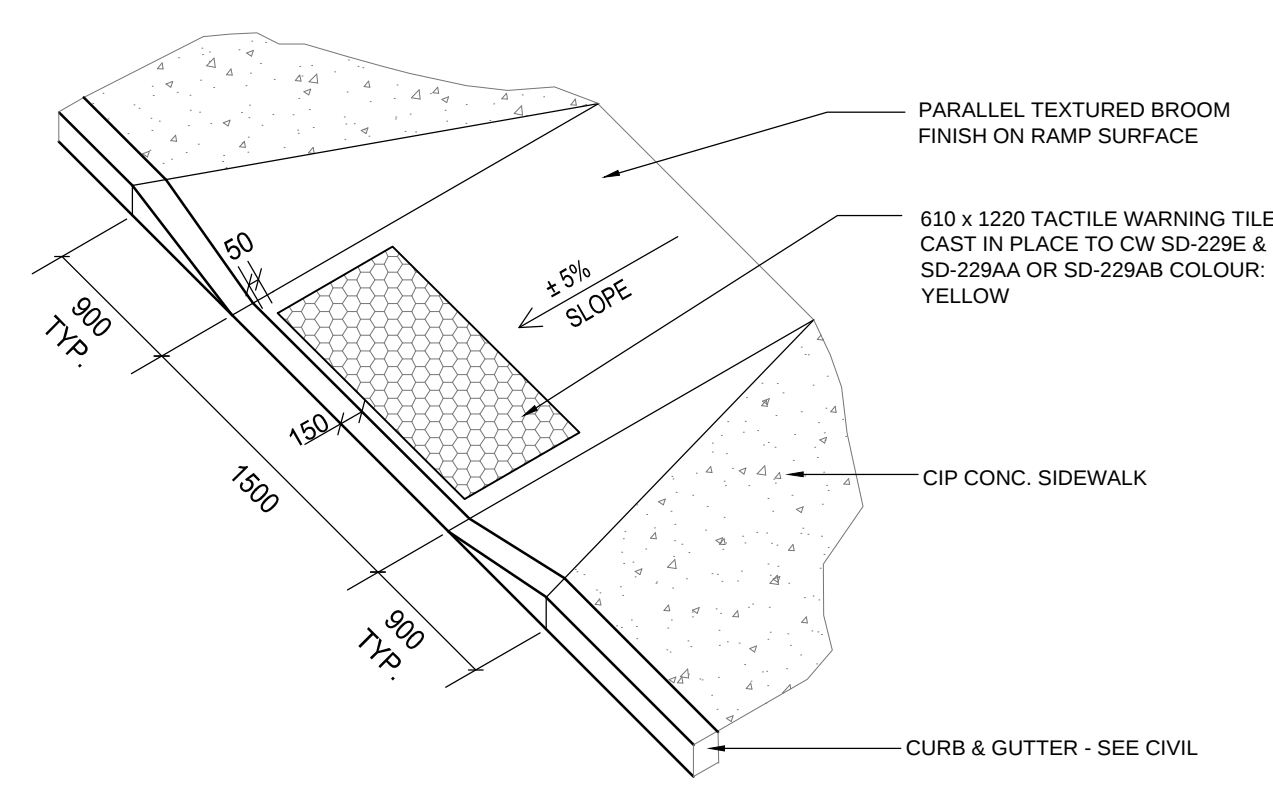

8 PRECAST CONC SIDEWALK PANEL
L7.2 SCALE : 1:25

NOTES: These design documents are prepared solely for the use by the party with whom the design professional has entered into a contract and there are no representations of any kind made by the design professional to any party with whom the design professional has not entered into a contract.

LOCATIONS APPROVED UNDERGROUND STRUCTURES		G.B.M. ELEV.		HTFC PLANNING & DESIGN 300-125 Riverside Avenue East, Winnipeg, MB R2B 0P5 PH: (204) 541-1907		ENGINEER'S SEAL The Manitoba Association of Professional Engineers Member No. 81 May 24, 2016		THE CITY OF WINNIPEG PUBLIC WORKS DEPARTMENT ENGINEERING SERVICES DIVISION	
SIGNED BY: _____ DATE: _____		SIGNED BY: _____ DATE: _____		DESIGNED BY: JH		CHECKED BY: GM		CITY OF WINNIPEG	
LOCATION OF UNDERGROUND STRUCTURES AS SHOWN ARE BASED ON THE BEST INFORMATION AVAILABLE BUT NO GUARANTEE IS GIVEN THAT ALL EXISTING UTILITIES ARE SHOWN OR THAT THE GIVEN LOCATIONS ARE EXACT CONFIRMATION OF EXISTENCE AND EXACT LOCATION OF ALL SERVICES MUST BE OBTAINED FROM THE INDIVIDUAL UTILITIES BEFORE PROCEEDING		LOCATION OF UNDERGROUND STRUCTURES AS SHOWN ARE BASED ON THE BEST INFORMATION AVAILABLE BUT NO GUARANTEE IS GIVEN THAT ALL EXISTING UTILITIES ARE SHOWN OR THAT THE GIVEN LOCATIONS ARE EXACT CONFIRMATION OF EXISTENCE AND EXACT LOCATION OF ALL SERVICES MUST BE OBTAINED FROM THE INDIVIDUAL UTILITIES BEFORE PROCEEDING		DRAWN BY: JH		APPROVED BY: GM		CITY OF WINNIPEG	
3 ISSUED FOR TENDER 05/25/16 JH		3 ISSUED FOR TENDER 05/25/16 JH		HOR. SCALE AS NOTED		RELEASED FOR CONSTRUCTION		CIP CONC. & PAVERS DETAILS	
2 ISSUED FOR UG STRUCTURES REVIEW 04/08/16 JH		2 ISSUED FOR UG STRUCTURES REVIEW 04/08/16 JH		VERTICAL SCALE AS NOTED		RELEASED FOR CONSTRUCTION		CITY DRAWING NUMBER	
1 ISSUED FOR CITY OF WINNIPEG REVIEW 03/18/16 JH		1 ISSUED FOR CITY OF WINNIPEG REVIEW 03/18/16 JH		DATE 05/25/16		DATE		SHEET 30 OF 39	
NO. REVISIONS		NO. REVISIONS		DATE		DATE		BID NO. 345-2016	