

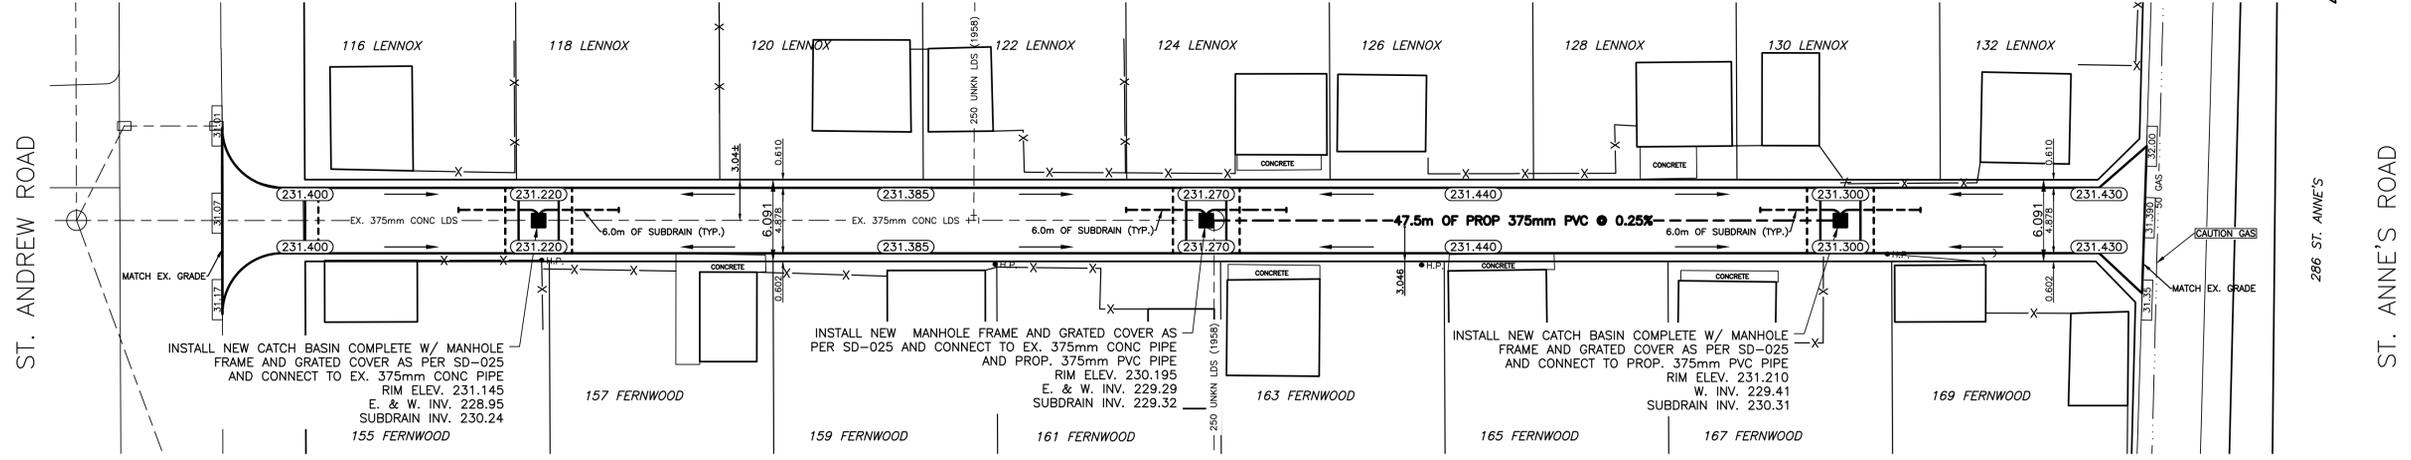
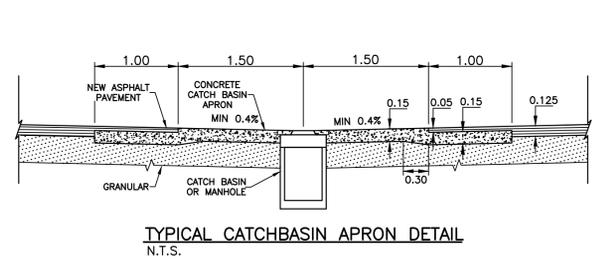
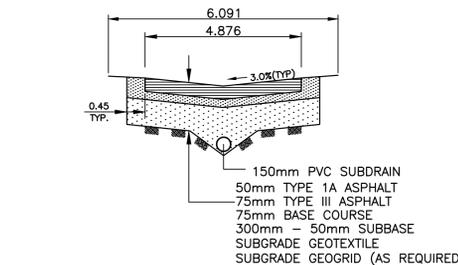



CHAINAGE ALONG C OF PUBLIC RIGHT-OF-WAY  
**LENNOX AVENUE / FERNWOOD AVENUE**

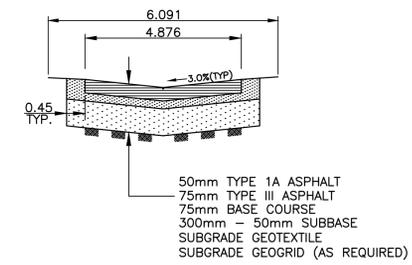

- NOTES:**
- ISOLATE EXISTING HYDRO POLES AS DIRECTED BY CONTRACT ADMINISTRATOR
  - RENEW EXISTING APPROACHES AS DIRECTED BY CONTRACT ADMINISTRATOR
  - ADDITIONAL EXCAVATION AND INSTALLATION OF SUBGRADE GEOGRID TO BE DETERMINED BY CONTRACT ADMINISTRATOR
  - ADJUSTMENTS TO PROPOSED CROSSFALL, WHERE REQUIRED, ARE TO BE DETERMINED BY CONTRACT ADMINISTRATOR TO SUIT EXISTING DRIVEWAYS, APPROACHES, ETC.
  - ALL LAND DRAINAGE SEWER EXCAVATION TO BE JETTED, FLOODED AND TAMPED AS PER CW2030-R7

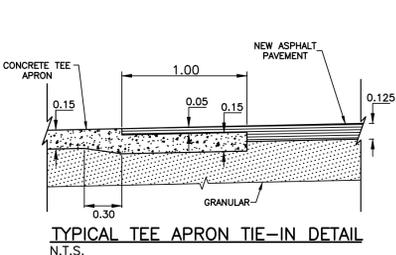

"Description of property limits, and existing and/or proposed features relative to these limits as shown on this drawing do not represent a Legal Survey. WSP makes no representation or guarantee that the property limit information is accurate. WSP accepts no responsibility for damages, if any, suffered by any third party as a result of decisions made or actions based on this drawing."

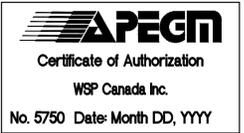

<table border="1"> <tr><td>WATERMAIN</td><td>HYDRANT</td><td>M.T.S.</td><td>TRAFFIC SIGNAL</td><td>WATERMAIN</td><td>VALVE</td></tr> <tr><td>CONCRETE/ASPHALT</td><td>CURB STOP</td><td>CONCRETE/ASPHALT</td><td>CURB RAMP</td><td>LAND DRAINAGE SEWER</td><td>WASTE WATER SEWER</td></tr> <tr><td>WASTE WATER SEWER</td><td>LAND DRAINAGE SEWER</td><td>PROPERTY LINE</td><td>TEST HOLE LOCATION</td><td>CENTERLINE</td><td>SOUTH &amp; EAST GUTTER</td></tr> <tr><td>C.B. LEAD</td><td>MANHOLE</td><td>ELEVATIONS</td><td></td><td>NORTH &amp; WEST GUTTER</td><td>S. &amp; E. PAD/GARG.</td></tr> <tr><td>CATCH BASIN</td><td>GAS</td><td></td><td></td><td>N. &amp; W. PAD/GARG.</td><td></td></tr> <tr><td>HYDRO</td><td></td><td></td><td></td><td></td><td></td></tr> <tr><td>EXISTING</td><td>LEGEND - PLAN</td><td>PROPOSED</td><td>EXISTING</td><td>LEGEND - PLAN</td><td>PROPOSED</td></tr> <tr><td></td><td></td><td></td><td>EXISTING</td><td>LEGEND - PROFILE</td><td>PROPOSED</td></tr> </table>			WATERMAIN	HYDRANT	M.T.S.	TRAFFIC SIGNAL	WATERMAIN	VALVE	CONCRETE/ASPHALT	CURB STOP	CONCRETE/ASPHALT	CURB RAMP	LAND DRAINAGE SEWER	WASTE WATER SEWER	WASTE WATER SEWER	LAND DRAINAGE SEWER	PROPERTY LINE	TEST HOLE LOCATION	CENTERLINE	SOUTH & EAST GUTTER	C.B. LEAD	MANHOLE	ELEVATIONS		NORTH & WEST GUTTER	S. & E. PAD/GARG.	CATCH BASIN	GAS			N. & W. PAD/GARG.		HYDRO						EXISTING	LEGEND - PLAN	PROPOSED	EXISTING	LEGEND - PLAN	PROPOSED				EXISTING	LEGEND - PROFILE	PROPOSED	<p><b>LOCATION APPROVED UNDERGROUND STRUCTURES</b></p> <p>SUPV. U/G STRUCTURES DATE COMMITTEE</p> <p>NOTE: LOCATION OF UNDERGROUND STRUCTURES AS SHOWN ARE BASED ON THE BEST INFORMATION AVAILABLE BUT NO GUARANTEE IS GIVEN THAT ALL EXISTING UTILITIES ARE SHOWN OR THAT THE GIVEN LOCATIONS ARE EXACT. CONFIRMATION OF EXISTENCE AND EXACT LOCATION OF ALL SERVICES MUST BE OBTAINED FROM THE INDIVIDUAL UTILITIES BEFORE PROCEEDING WITH CONSTRUCTION.</p>			<p><b>B.M. ELEV.</b></p> <table border="1"> <tr><td>NO.</td><td>REVISIONS</td><td>DATE</td><td>BY</td><td>DATE</td></tr> <tr><td>2</td><td>ISSUE FOR TENDER</td><td>2016/05/24</td><td>R.H.</td><td></td></tr> <tr><td>1</td><td>CON REVIEW</td><td>MM/16</td><td>K.G.</td><td></td></tr> </table>			NO.	REVISIONS	DATE	BY	DATE	2	ISSUE FOR TENDER	2016/05/24	R.H.		1	CON REVIEW	MM/16	K.G.		<p><b>WSP</b> 1600 BUFFALO PLACE WINNIPEG, MB, R3T 6B8 PHONE: 204-477-6650 FAX: 204-474-2864 WWW.WSPGROUP.COM</p> <p>DESIGNED BY: K.G. CHECKED BY: R.H.          DRAWN BY: K.G. APPROVED BY: I.McK.          HOR. SCALE: 1:250 VERT. SCALE: 1:25          RELEASED FOR CONSTRUCTION: APRIL 2016</p>			<p><b>THE CITY OF WINNIPEG PUBLIC WORKS DEPARTMENT</b></p> <p>2016 LOCAL IMPROVEMENTS - CONTRACT 3          LENNOX AVENUE / FERNWOOD AVENUE LANE          FROM ST. ANDREW ROAD TO ST. ANNE'S ROAD          ASPHALT PAVEMENT</p> <p>CITY DRAWING NO. SHEET 1 OF 1          388-2016</p>		
WATERMAIN	HYDRANT	M.T.S.	TRAFFIC SIGNAL	WATERMAIN	VALVE	
CONCRETE/ASPHALT	CURB STOP	CONCRETE/ASPHALT	CURB RAMP	LAND DRAINAGE SEWER	WASTE WATER SEWER	
WASTE WATER SEWER	LAND DRAINAGE SEWER	PROPERTY LINE	TEST HOLE LOCATION	CENTERLINE	SOUTH & EAST GUTTER	
C.B. LEAD	MANHOLE	ELEVATIONS		NORTH & WEST GUTTER	S. & E. PAD/GARG.	
CATCH BASIN	GAS			N. & W. PAD/GARG.	
HYDRO	
EXISTING	LEGEND - PLAN	PROPOSED	EXISTING	LEGEND - PLAN	PROPOSED	
			EXISTING	LEGEND - PROFILE	PROPOSED	
NO.	REVISIONS	DATE	BY	DATE	
2	ISSUE FOR TENDER	2016/05/24	R.H.	
1	CON REVIEW	MM/16	K.G.	