



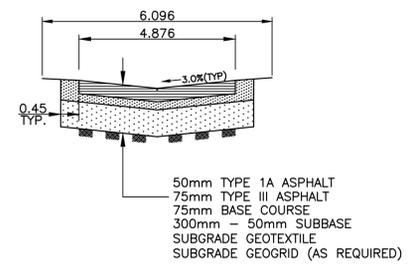


CHAINAGE ALONG C OF PUBLIC RIGHT-OF-WAY


POPLARWOOD AVENUE / BERRYDALE AVENUE

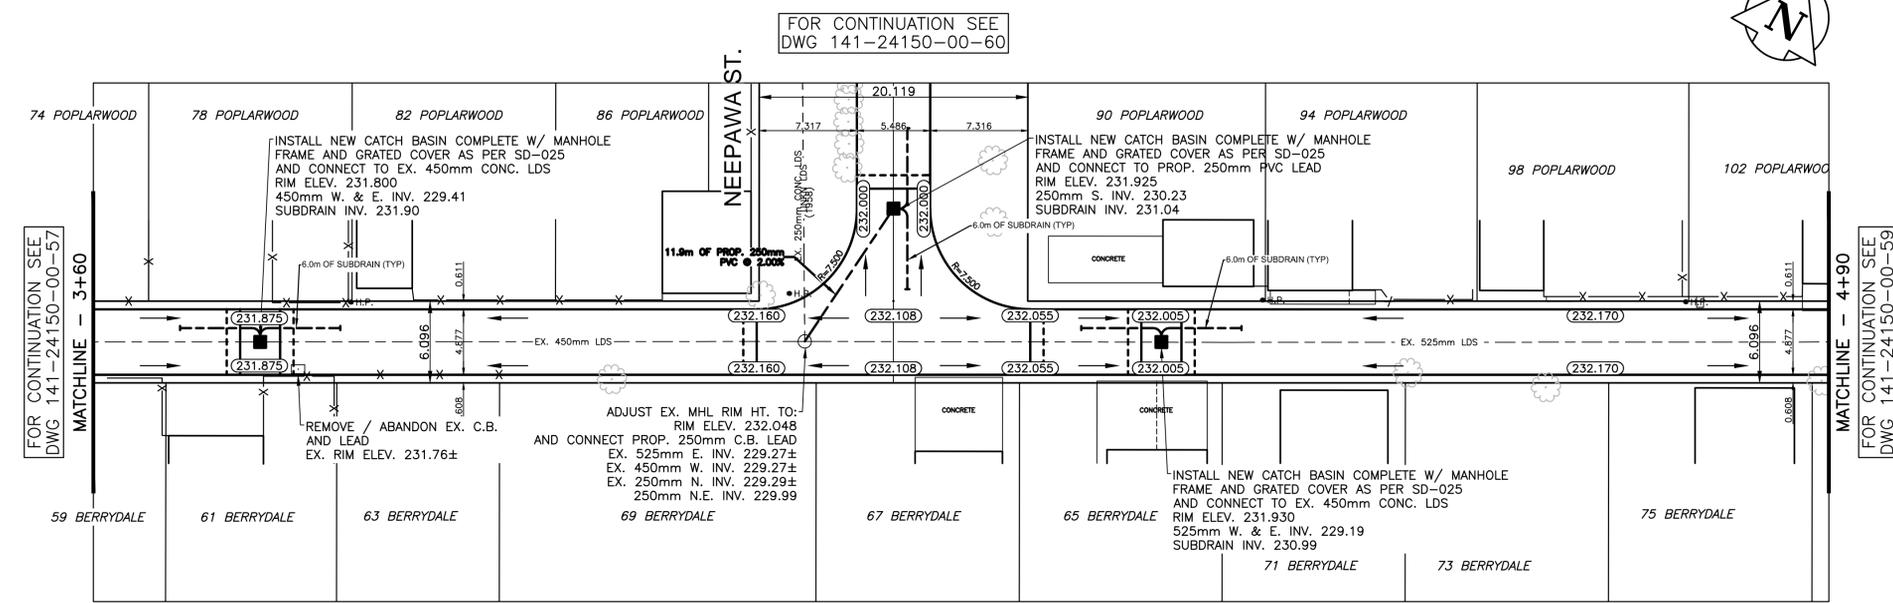


TYPICAL ALLEY CROSS SECTION N.T.S.

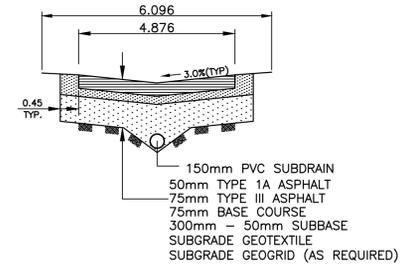

TYPICAL ALLEY CROSS SECTION WITH SUBDRAIN N.T.S.

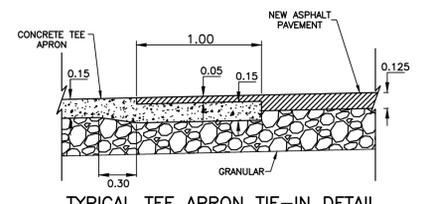

TYPICAL TEE APRON TIE-IN DETAIL N.T.S.

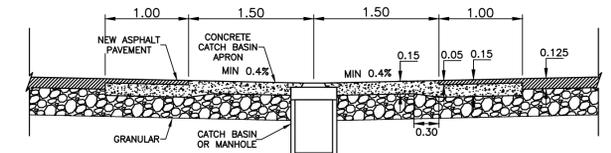

TYPICAL CATCHBASIN APRON DETAIL N.T.S.

NOTES:

- ISOLATE EXISTING HYDRO POLES AS DIRECTED BY CONTRACT ADMINISTRATOR
- RENEW EXISTING APPROACHES AS DIRECTED BY CONTRACT ADMINISTRATOR
- ADDITIONAL EXCAVATION AND INSTALLATION OF SUBGRADE GEOTEXTILE TO BE DETERMINED BY CONTRACT ADMINISTRATOR
- ADJUSTMENTS TO PROPOSED CROSSFALL, WHERE REQUIRED, ARE TO BE DETERMINED BY CONTRACT ADMINISTRATOR TO SUIT EXISTING DRIVEWAYS, APPROACHES, ETC.
- ALL LAND DRAINAGE SEWER EXCAVATION TO BE JETTED, FLOODED AND TAMPED AS PER CW2030-R7

"Description of property limits, and existing and/or proposed features relative to these limits as shown on this drawing do not represent a Legal Survey. WSP makes no representation or guarantee that the property limit information is accurate. WSP accepts no responsibility for damages, if any, suffered by any third party as a result of decisions made or actions based on this drawing."

WATERMAIN	M.T.S.	WATERMAIN	LOCATION APPROVED UNDERGROUND STRUCTURES
HYDRANT	TRAFFIC SIGNAL	VALVE	
VALVE	CONCRETE/ASPHALT SIDEWALK	LAND DRAINAGE SEWER	
CURB STOP	CURB RAMP	WASTE WATER SEWER	
WASTE WATER SEWER	PROPERTY LINE ELEVATIONS	CENTERLINE	
LAND DRAINAGE SEWER	TEST HOLE LOCATION	SOUTH & EAST GUTTER	
C.B. LEAD		NORTH & WEST GUTTER	
MANHOLE		S. & E. PAD/GARG.	
CATCH BASIN		N. & W. PAD/GARG.	
GAS			
HYDRO			
EXISTING	LEGEND - PLAN	PROPOSED	EXISTING
LEGEND - PLAN	PROPOSED	EXISTING	LEGEND - PROFILE
PROPOSED	EXISTING	LEGEND - PLAN	PROPOSED

DESIGNED BY	P.R.	CHECKED BY	R.H.
DRAWN BY	P.R.	APPROVED BY	I.McK.
HOR. SCALE:	1:250	RELEASED FOR CONSTRUCTION	
VERT. SCALE:	1:25	DATE	---
DATE	APRIL 2016		

WSP
1600 BUFFALO PLACE
WINNIPEG, MB, R3T 6B8
PHONE: 204-477-6864
FAX: 204-474-2864
WWW.WSPGROUP.COM

CONSULTANT/DRAWING NO.	141-24150-00-58
------------------------	-----------------

THE CITY OF WINNIPEG
PUBLIC WORKS DEPARTMENT

2016 LOCAL IMPROVEMENTS - CONTRACT 3
POPLARWOOD AVENUE / BERRYDALE AVENUE LANE
FROM STA. 3+60 TO STA. 4+90
ASPHALT PAVEMENT

CITY DRAWING NO. SHEET 3 OF 5
388-2016

APEGM
Certificate of Authorization
WSP Canada Inc.
No. 5750 Date: Month DD, YYYY

