




3 SCHEMATIC NORTH/SOUTH SOCCER FIELD CROSS SECTION
Scale: NTS: 1 horizontally 4 vertically

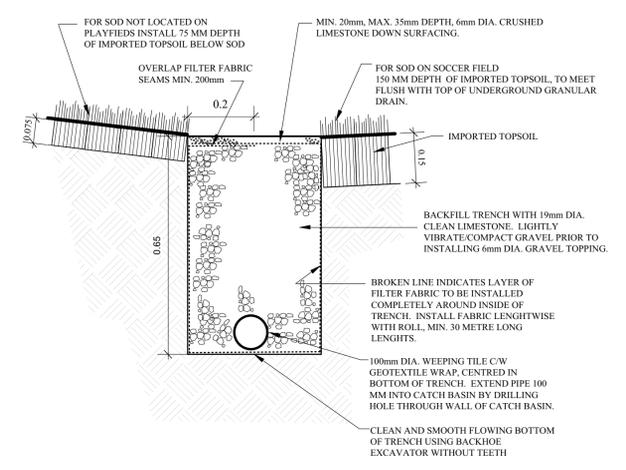


1 UNDERGROUND CHANNEL SECTION @ DEEPER POINT
Scale: 1:10

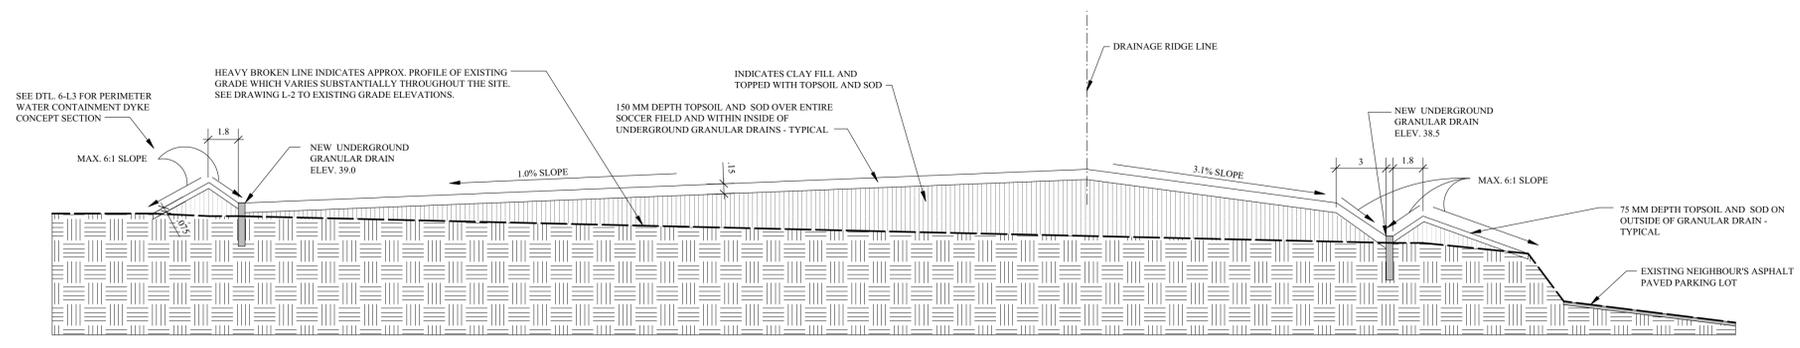


4 SCHEMATIC SOUTH END OF SOCCER FIELD CROSS SECTION
Scale: NTS: 1 horizontally 4 vertically

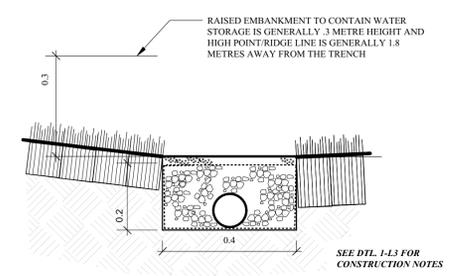


2 UNDERGROUND DRAINAGE SECTION @ SHALLOWER POINT
Scale: 1:10

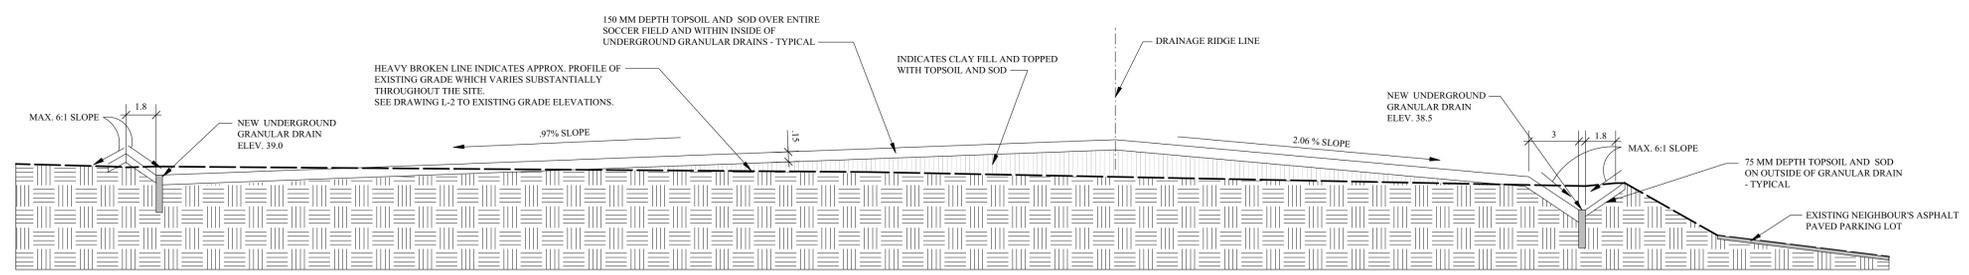


5 SCHEMATIC NORTH END OF SOCCER FIELD CROSS SECTION
Scale: NTS: 1 horizontally 4 vertically

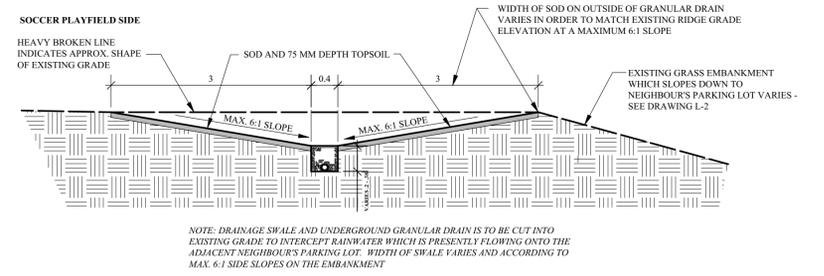

7 FIELD 2 WEST GRANULAR DRAIN SECTION
Scale: 1:50

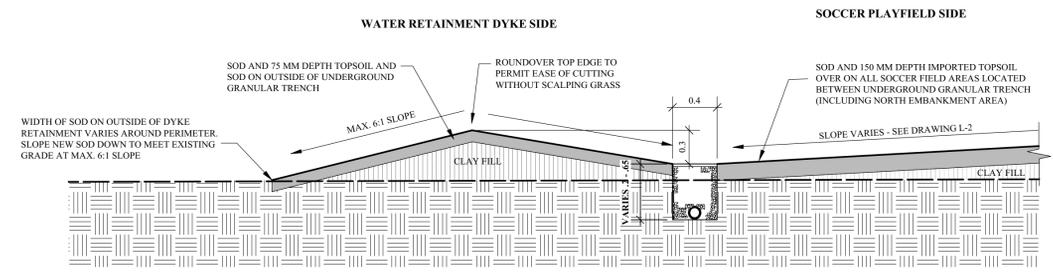

6 TYPICAL WATER RETAINMENT DYKE SECTION
Scale: 1:30

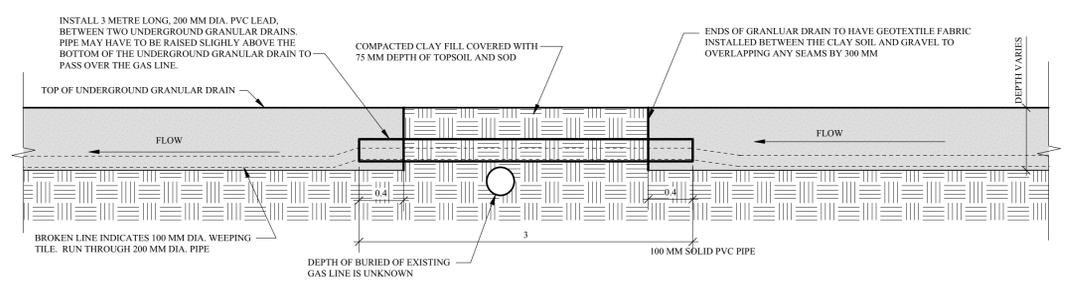

8 CONSTRUCTION SECTION BY UNDERGROUND GAS LINE CONFLICTS
Scale: 1:30

Ken R. Rech
Professional Engineer
Feb. 10/2016

PROJECT TITLE	NO.	REVISIONS	BY	DATE
STURGEON ROAD ATHLETIC FIELDS				
DRAWING TITLE	KEN RECH LANDSCAPE ARCHITECTS INC. 1480 Wellington Crescent Winnipeg Manitoba kenrech@mts.net R3N 0B3 Tel(204) 489-6616			
GRADING DETAILS	DRAWN BY K. Rech	SCALE AS NOTED	SHEET NO. L3	
	PRINT DATE Feb. 19, 2016	DATE Jan. 11, 2016	REVISION 0	
	FILE NO. 15-15			