


WARNING

IF POWER EQUIPMENT OR EXPLOSIVES ARE TO BE USED FOR EXCAVATION ON THIS PROJECT THE CONTRACTOR MUST:

1. NOTIFY THE GAS COMPANY OF THE PROPOSED LOCATION OF EXCAVATION.

2. TAKE PRECAUTION TO AVOID DAMAGE TO GAS COMPANY INSTALLATIONS SEE PROVINCIAL REGULATION 210/72 FOR DETAILS.

3. OBTAIN EXCAVATION PERMITS PRIOR TO CONSTRUCTION.

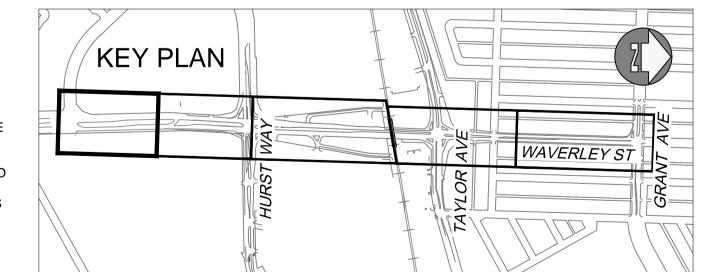

METRIC WHOLE NUMBERS INDICATE MILLIMETRES DECIMALIZED NUMBERS INDICATE METRES

APEGN Certificate of Authorization

UMA Engineering Ltd. (MB)

No. 256 Date: 17/01/09

CAD\200-S	HYDRANT VALVE	150 WM		ASPHALT SIDEWALK					UNDERGROUND STRUCTURES	B.M. ELEV.		AEC	COM	ENGINEER'S SEAL	THE CITY OF W	
010	MANHOLE CATCH BASIN	•		PAVING STONES PROPERTY LINE					SUPV. U/G STRUCTURES DATE					<i>t</i> 0	Winnipeg	
\ \ \ \ \ \ \ \ \ \ \ \ \ \ \ \ \ \ \	CURB INLET	▼	>	DRAINAGE ARROW								DESIGNED BY LJV	CHECKED BY	• L. JOY VIBERG 5 member no. 125 0	WAVERLEY STREET UNDERPASS AT CN MILE 3.89 RIVERS SUB	CITY DRAWING NUMBER
300 LDS	LAND DRAINAGE SEWER	300 LDS		CURB RAMP								DRAWN	APPROVED		CONTRACT 2: UNDERPASS STRUCTURE, RAILWORKS,	U-239-2016-C2-LS-003
250 WWS	WASTE WATER SEWER	250 WWS		CULVERT	[[[[]]				LOCATION OF UNDERGROUND STRUCTURES AS			BY LJV	BY	o, outo	ROADWORKS, LAND DRAINAGE SEWER, PUMPING STATION AND LANDSCAPING WORKS	SHEET OF
48 HYDRO	HYDRO	HYDRO							SHOWN ARE BASED ON THE BEST INFORMATION AVAILABLE. BUT NO GUARANTEE IS GIVEN				RELEASED FOR	- Your adeogy	AND LANDSCAFING WORKS	003 021
MTS	M.T.S.	MTS							THAT ALL EXISTING UTILITIES ARE SHOWN OR THAT THE GIVEN LOCATIONS ARE EXACT.			HOR. SCALE 1:500	RELEASED FOR CONSTRUCTION		WAVERLEY STREET - START TO STA. 1+250	CONSULTANT DRAWING NUMBER
100 GAS	GAS	100 GAS							LOCATION OF ALL SERVICES MUST BE OBTAINED FROM THE INDIVIDUAL UTILITIES	0 ISSUED FOR TENDER 17/01/09	LJV	VERTICAL NA		CONSULTANT PROJECT NUMBER	LANDSCAPE PLAN	00 1 0 000
EXISTING	LEGEND-PLAN	PROPOSED	EXISTING	LEGEND-PLAN	PROPOSED	EXISTING	LEGEND-PROFILE	PROPOSED	BEFORE PROCEEDING WITH CONSTRUCTION.	NO. REVISIONS DATE	BY	DATE	DATE	60321148	·	C2-LS-003