



- IF POWER EQUIPMENT OR EXPLOSIVES ARE TO BE USED FOR EXCAVATION ON THIS PROJECT THE CONTRACTOR MUST:
- NOTIFY THE GAS COMPANY OF THE PROPOSED LOCATION OF EXCAVATION.
 TAKE PRECAUTION TO AVOID DAMAGE TO GAS COMPANY INSTALLATIONS SEE PROVINCIAL REGULATION 210/72 FOR DETAILS.
 OBTAIN EXCAVATION PERMITS PRIOR TO CONSTRUCTION

- CONSTRUCTION.

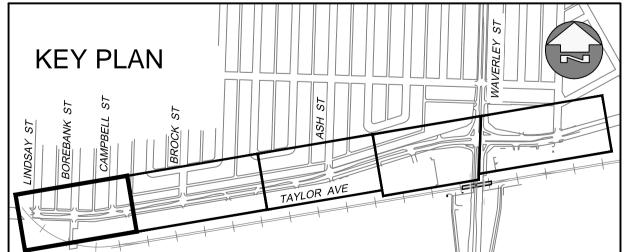

00110								
150. WM	WATERMAIN	<u>150</u> WM		CONCRETE				
-\$-	HYDRANT	+		ASPHALT				
\otimes	VALVE	\otimes		SIDEWALK				
\bigcirc	MANHOLE			PAVING STONES				
	CATCH BASIN			PROPERTY LINE				
\bigtriangledown	CURB INLET	▼	\longrightarrow	DRAINAGE ARROW				
300 LDS	LAND DRAINAGE SEWER	300 LDS		CURB RAMP				
250 WWS	WASTE WATER SEWER	250 WWS		CULVERT	[[]]]			
HYDRO	HYDRO	HYDRO						
MTS	M.T.S.	MTS						
100 GAS	GAS	100 GAS						
EXISTING	LEGEND-PLAN	PROPOSED	EXISTING	LEGEND-PLAN	PROPOSED	EXISTING	LEGEND-PROFILE	PROP

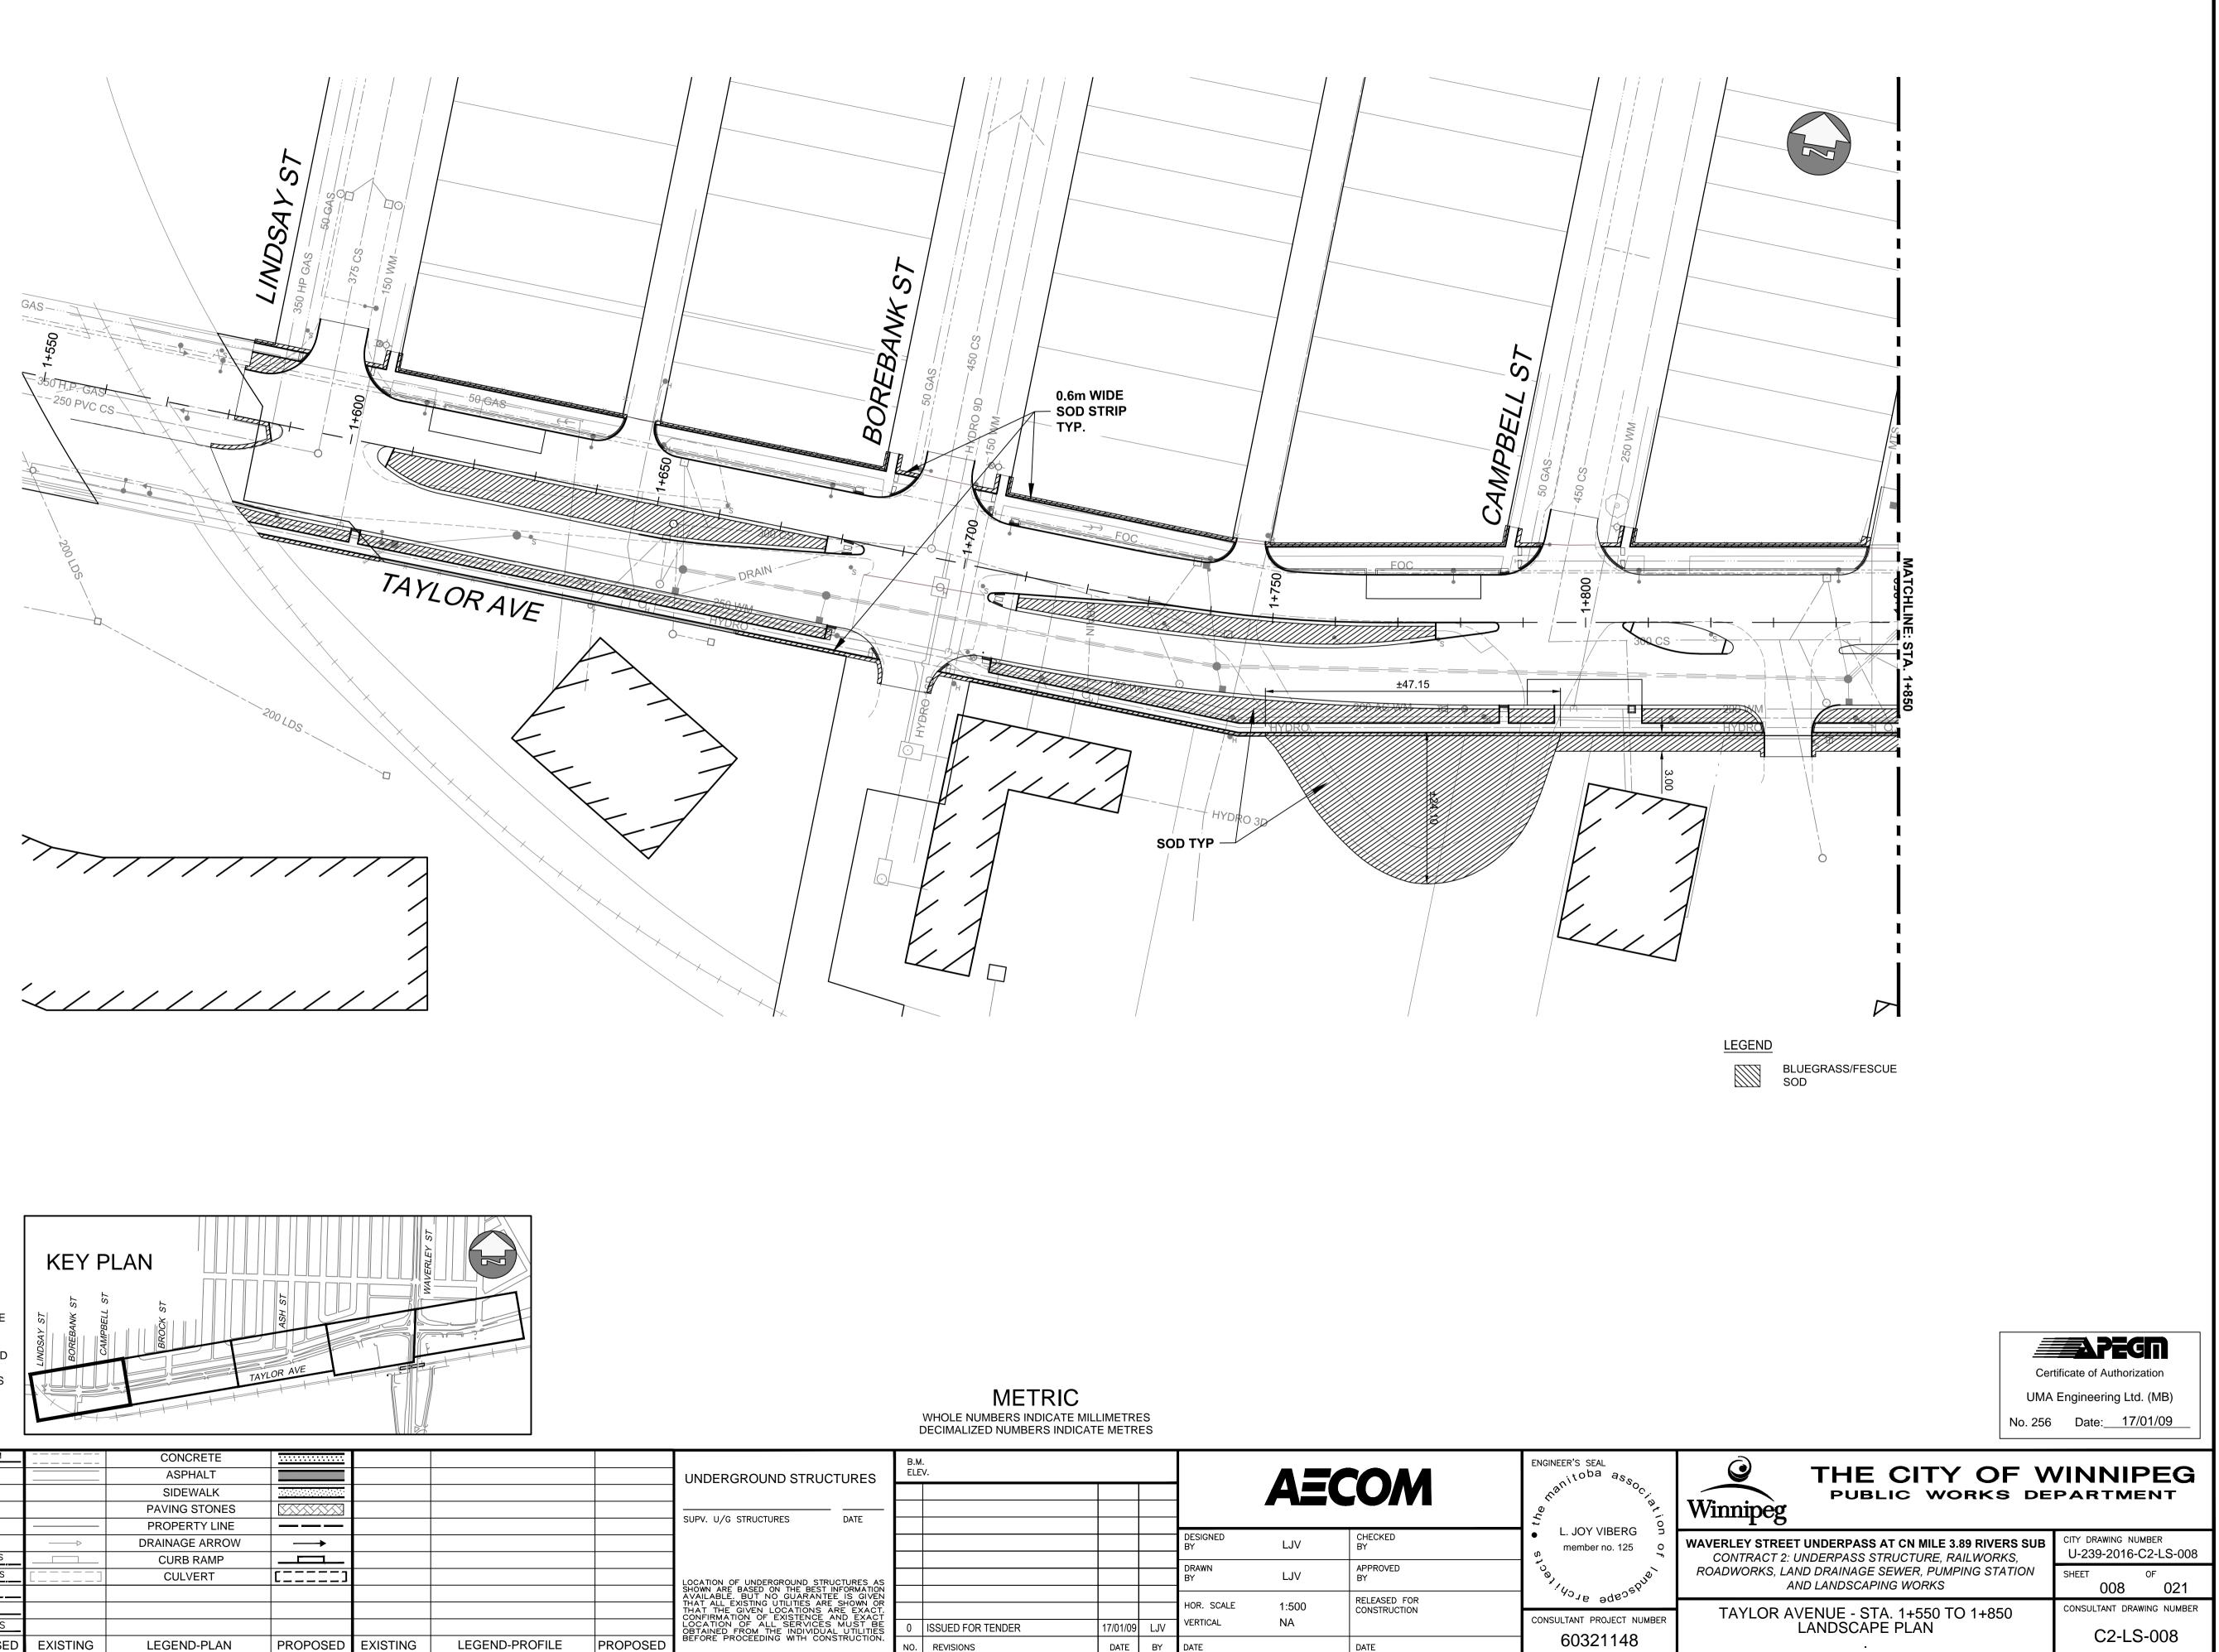

	UNDERGROUND STRUCTURES		B.M. ELEV.			AECOM			ENGINEER'S SEAL
	SUPV. U/G STRUCTURES DATE								the n
						DESIGNED BY	LJV	CHECKED BY	 L. JOY VIBE member no.
	LOCATION OF UNDERGROUND STRUCTURES AS SHOWN ARE BASED ON THE BEST INFORMATION AVAILABLE. BUT NO GUARANTEE IS GIVEN THAT ALL EXISTING UTILITIES ARE SHOWN OR THAT THE GIVEN LOCATIONS ARE EXACT. CONFIRMATION OF EXISTENCE AND EXACT LOCATION OF ALL SERVICES MUST BE OBTAINED FROM THE INDIVIDUAL UTILITIES BEFORE PROCEEDING WITH CONSTRUCTION.					DRAWN BY	LJV	APPROVED BY	
						HOR. SCALE 1:500 VERTICAL NA RELEASED FOR CONSTRUCTION	RELEASED FOR CONSTRUCTION	CONSULTANT PROJEC	
POSED		0 NO.	ISSUED FOR TENDER REVISIONS	17/01/09 DATE	LJV BY	DATE	NA	DATE	603211