


## **ENLARGEMENT 857 WAVERLEY ST**

SCALE: N.T.S. NORTHWEST CORNER WAVERLEY AND TAYLOR

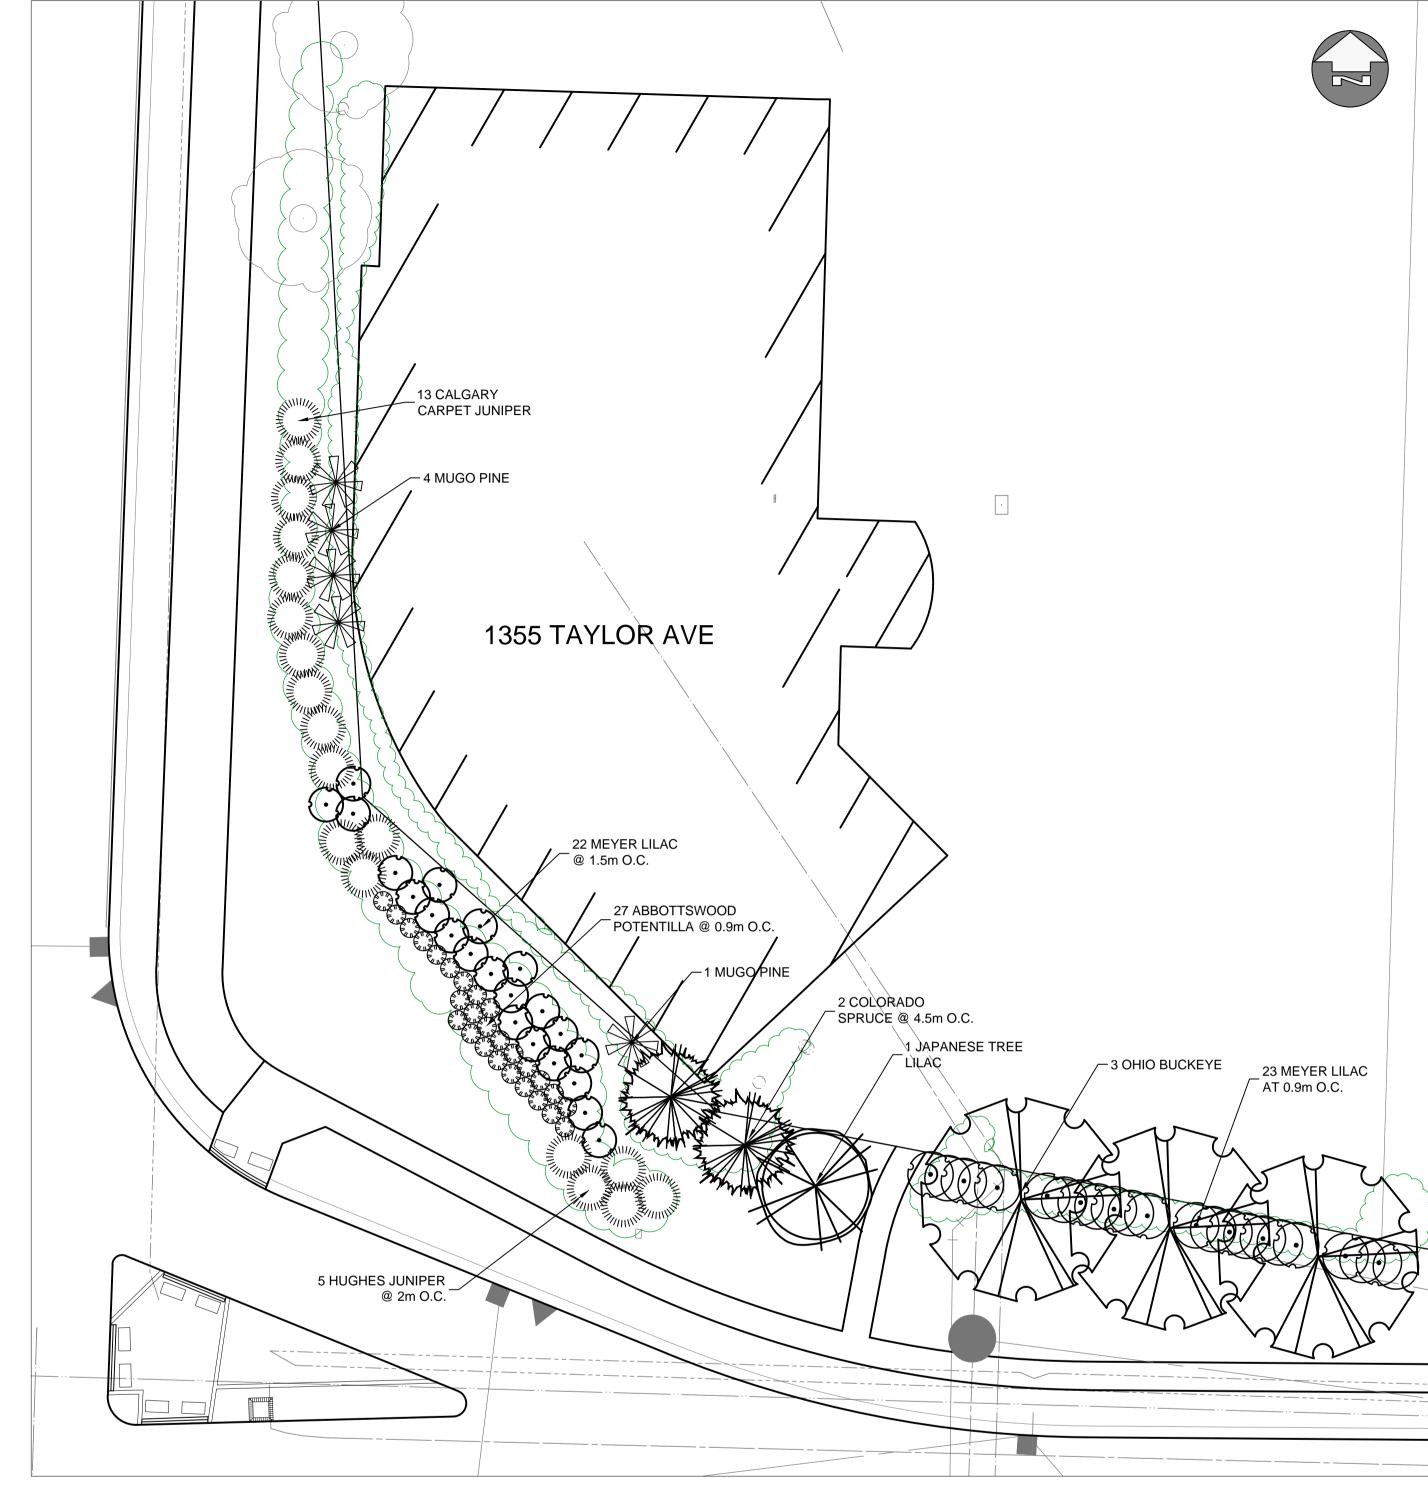

## **ENLARGEMENT 1355 TAYLOR AVE**

NORTHEAST CORNER WAVERLEY AND TAYLOR


## WARNING

IF POWER EQUIPMENT OR EXPLOSIVES ARE TO BE USED FOR EXCAVATION ON THIS PROJECT THE CONTRACTOR MUST:

- NOTIFY THE GAS COMPANY OF THE PROPOSED LOCATION OF EXCAVATION.
   TAKE PRECAUTION TO AVOID DAMAGE TO GAS COMPANY INSTALLATIONS SEE PROVINCIAL REGULATION 210/72 FOR DETAILS.

3. OBTAIN EXCAVATION PERMITS PRIOR TO CONSTRUCTION.

**METRIC** WHOLE NUMBERS INDICATE MILLIMETRES DECIMALIZED NUMBERS INDICATE METRES

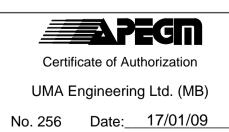

)\20-SF	150 WM	WATERMAIN HYDRANT	150 WM		CONCRETE ASPHALT	***************************************				UNDERGROUND STRUCTURES	B.M. ELEV.			Λ <i>=</i> (	COM	ENGINEER'S SEAL	THE CITY OF W	
910-CAE	0	VALVE  MANHOLE  CATCH BASIN	•		SIDEWALK PAVING STONES PROPERTY LINE					SUPV. U/G STRUCTURES DATE			-			1400	Winnipeg PUBLIC WORKS DE	PARTMENT
-work\\$	√ 300 LDS	CURB INLET  LAND DRAINAGE SEWER	300 LDS	<b>─</b>	DRAINAGE ARROW  CURB RAMP	<u> </u>							DESIGNED BY	LJV	CHECKED BY	L. JOY VIBERG 5	WAVERLEY STREET UNDERPASS AT CN MILE 3.89 RIVERS SUB CONTRACT 2: UNDERPASS STRUCTURE, RAILWORKS,	CITY DRAWING NUMBER U-239-2016-C2-LS-018
-006/1	250 WWS	WASTE WATER SEWER	250 WWS		CULVERT	[====]				LOCATION OF UNDERGROUND STRUCTURES AS SHOWN ARE BASED ON THE BEST INFORMATION			DRAWN BY	LJV	APPROVED BY	o, ((a spile)	ROADWORKS, LAND DRAINAGE SEWER, PUMPING STATION AND LANDSCAPING WORKS	SHEET OF 021
521148	MTS	HYDRO M.T.S.	MTS							AVAILABLE. BUT NO GUARANTEE IS GIVEN THAT ALL EXISTING UTILITIES ARE SHOWN OR THAT THE GIVEN LOCATIONS ARE EXACT. CONFIRMATION OF EXISTENCE AND EXACT.			HOR. SCALE	1:500	RELEASED FOR CONSTRUCTION	CONSULTANT PROJECT NUMBER	ENLARGEMENTS	CONSULTANT DRAWING NUMBER
9 —	XISTING	GAS LEGEND-PLAN	PROPOSED	EXISTING	LEGEND-PLAN	PROPOSED	EXISTING	LEGEND-PROFILE	PROPOSED	OBTAINED FROM THE INDIVIDUAL UTILITIES BEFORE PROCEEDING WITH CONSTRUCTION.	0 ISSUED FOR TENDER  NO. REVISIONS	17/01/09 LJV DATE BY	DATE	IVA	DATE	60321148	•	C2-LS-018