



sheet size: Super A1 24" x 36" (metric)  
 publication: 11 (metric)  
 CAD File Name: landscape\_planting\_2016-05-05.dwg

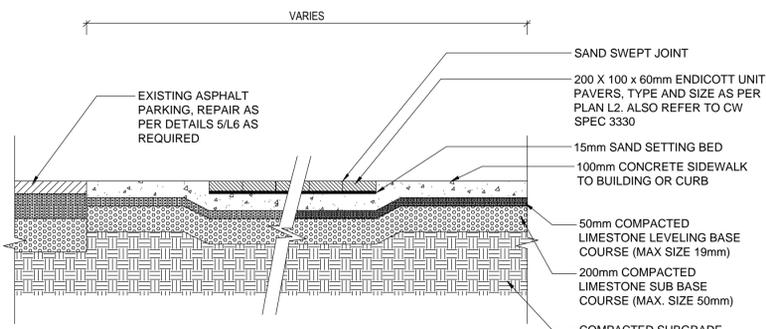


NOTE:  
 ALL CUT PAVER PIECES SMALLER THAN 50mmx100mm (2'x4') TO BE FIXED IN PLACE WITH BONDING AGENT  
 MODIFY PAVING BANDS INCLUDING RECESSED CONCRETE SIDEWALK AROUND BUILDING COLUMN, TREE WELLS, AND OTHER SURFACE FEATURES  
 CONTRACTOR TO VERIFY OPENING FOR PAVING WITH PAVER SUPPLIER TO ENSURE PROPER DIMENSION FOR STONE & SETTING OF STONE


**1** UNIT PAVER IN CONCRETE PAVING DETAILS  
 L6 SCALE - 1 : 20

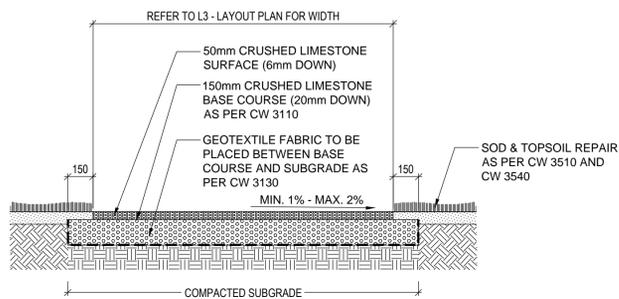


**2** CRUSHED LIMESTONE PATHWAY DETAILS  
 L6 SCALE - 1 : 20

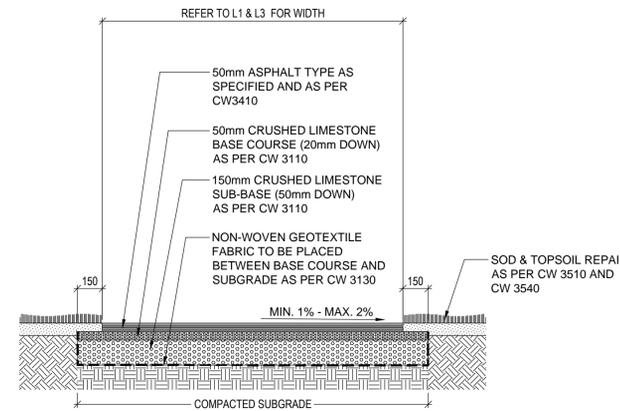


**3** ASPHALT PATHWAY DETAILS  
 L6 SCALE - 1 : 20

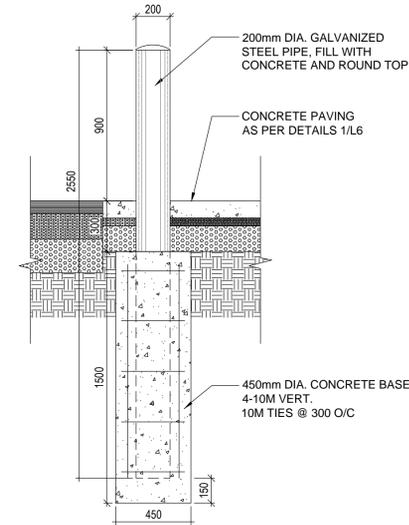


**4** CUSTOM BOLLARD DETAILS  
 L6 SCALE - 1 : 20

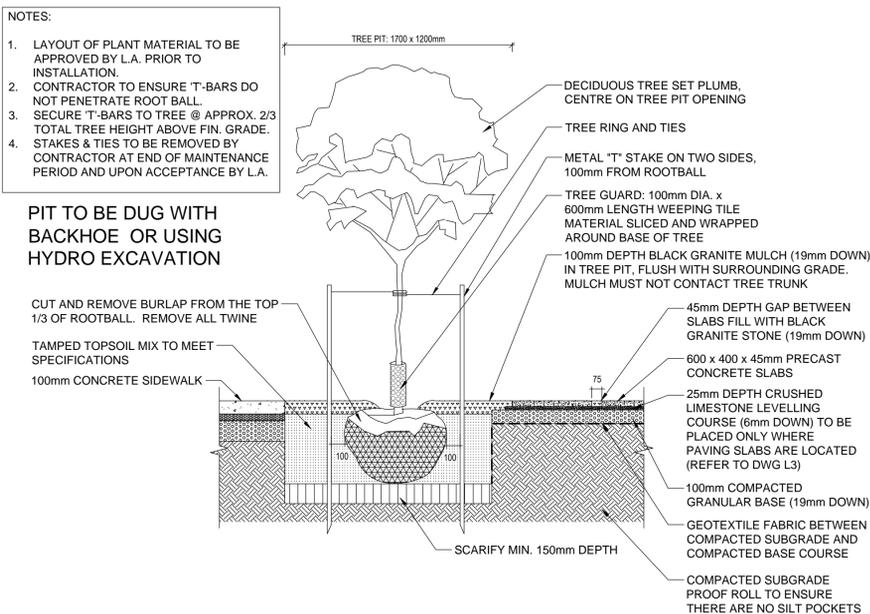


**5** CONCRETE SLAB & TREE PIT DETAILS  
 L6 SCALE - 1 : 25

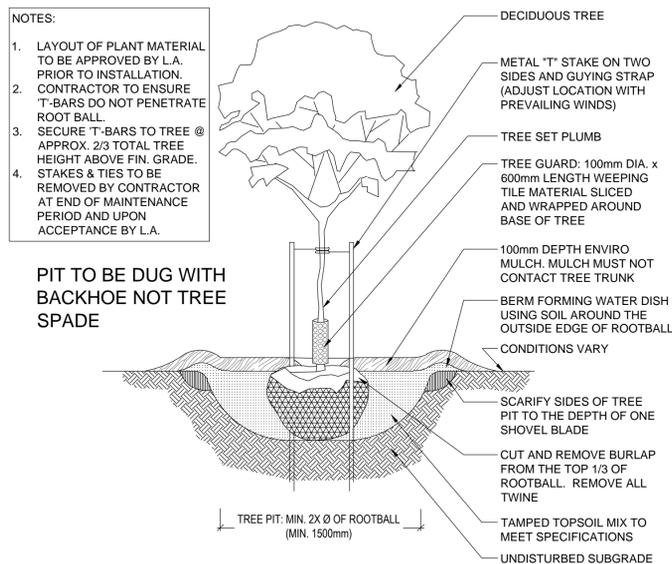


**6** TYPICAL DECIDUOUS TREE PLANTING  
 L6 SCALE - 1 : 25

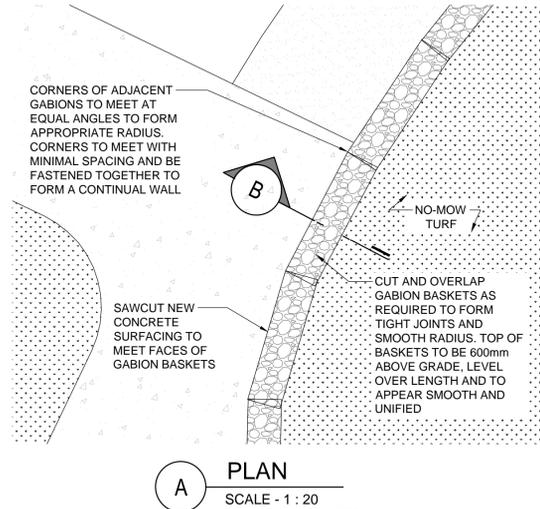


**7** GABION DETAILS  
 L6 SCALE - AS SHOWN

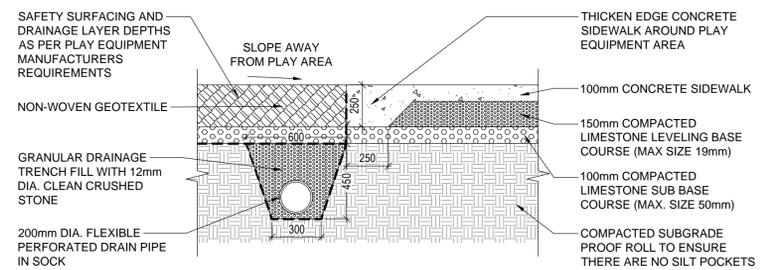

**8** PLAY AREA THICKEN EDGE WALKWAY & DRAINAGE TRENCH DETAILS  
 L6 SCALE - 1 : 20

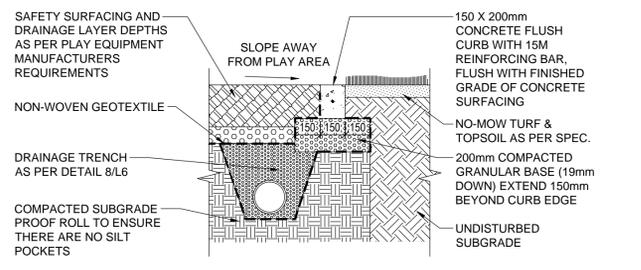

**9** FLUSH CONCRETE CURB DETAILS  
 L6 SCALE - 1 : 20

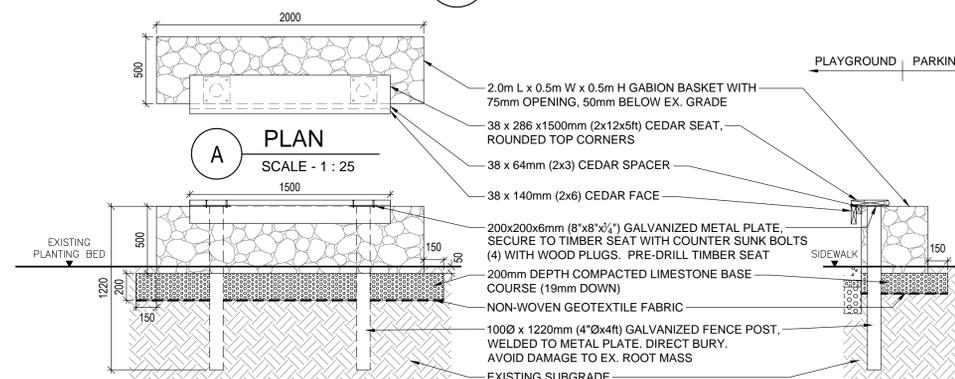

**10** GABION SEAT DETAILS  
 L6 SCALE - AS SHOWN

- NOTES:
- ALL DIMENSIONS IN MILLIMETERS UNLESS OTHERWISE NOTED
  - SUB-GRADE, SUB-BASE AND BASE COURSE CONSTRUCTION AS PER CW 3110
  - GEOTEXTILE FABRIC AS PER CW 3130
  - TOPSOIL AND SOD AS PER CW 3510 AND CW 3540
  - PARK PATH CRUSHED LIMESTONE AS PER CW SCD-645 AND CW 3110.
  - REFER ALSO TO WRITTEN SPECIFICATIONS
- GABION WALL NOTES:
- GABION BASKETS SHOULD BE FILLED WITH 100-200mm FIELD STONE. NO LIMESTONE (ANY LIMESTONE TO BE REMOVED FROM BASKETS PRIOR TO PLACEMENT).
  - WALL SHALL BE BUILT IN SUCH A WAY AS TO APPEAR AS AN UNBROKEN WALL WITH MINIMAL SPACES BETWEEN JOINTS WITH A SMOOTH AND CONTINUOUS OUTSIDE ARC.

A. SECTION LETTER OR DETAIL NUMBER, B. DRAWING WHERE SECTION OR DETAIL IS DRAWN. OR DRAWING WHERE SECTION OR DETAIL IS INDICATED. SECTION OR DETAIL SHOWN ON SAME DRAWING.		SEAL A B	CLIENT CITY OF WINNIPEG	PROJECT EAST END CULTURAL CENTRE			
0 16 / 07 / 13 ISSUED FOR TENDER CD REV YYY / MM / DD DESCRIPTION BY		SCATLIFF + MILLER + MURRAY visionary urban design + landscapes	TITLE PLANTING PLAN	DESIGN CD	DRAWN CD/WF	DATE - Y / M / D 2016-05-05	SCALE AS SHOWN
				CHECKED DKM	APPROVED DKM	PROJECT NO. 475-2016	DRAWING NO. L6